


MESA ENERGY PARTNERS, LLC

LOCATION LAYOUT FOR


BDU 26-7-199
SECTION 26, T1S, R99W, 6th P.M.
SW 1/4 NE 1/4

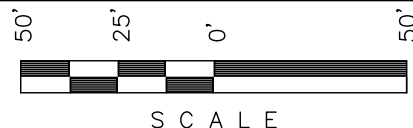

Sheet 3 of 11



SCALE: 1" = 50'
DATE: 03-26-09
Drawn By: C.H.
Revised: 07-07-09 D.R.B.
Revised: 12-19-10 D.R.B.

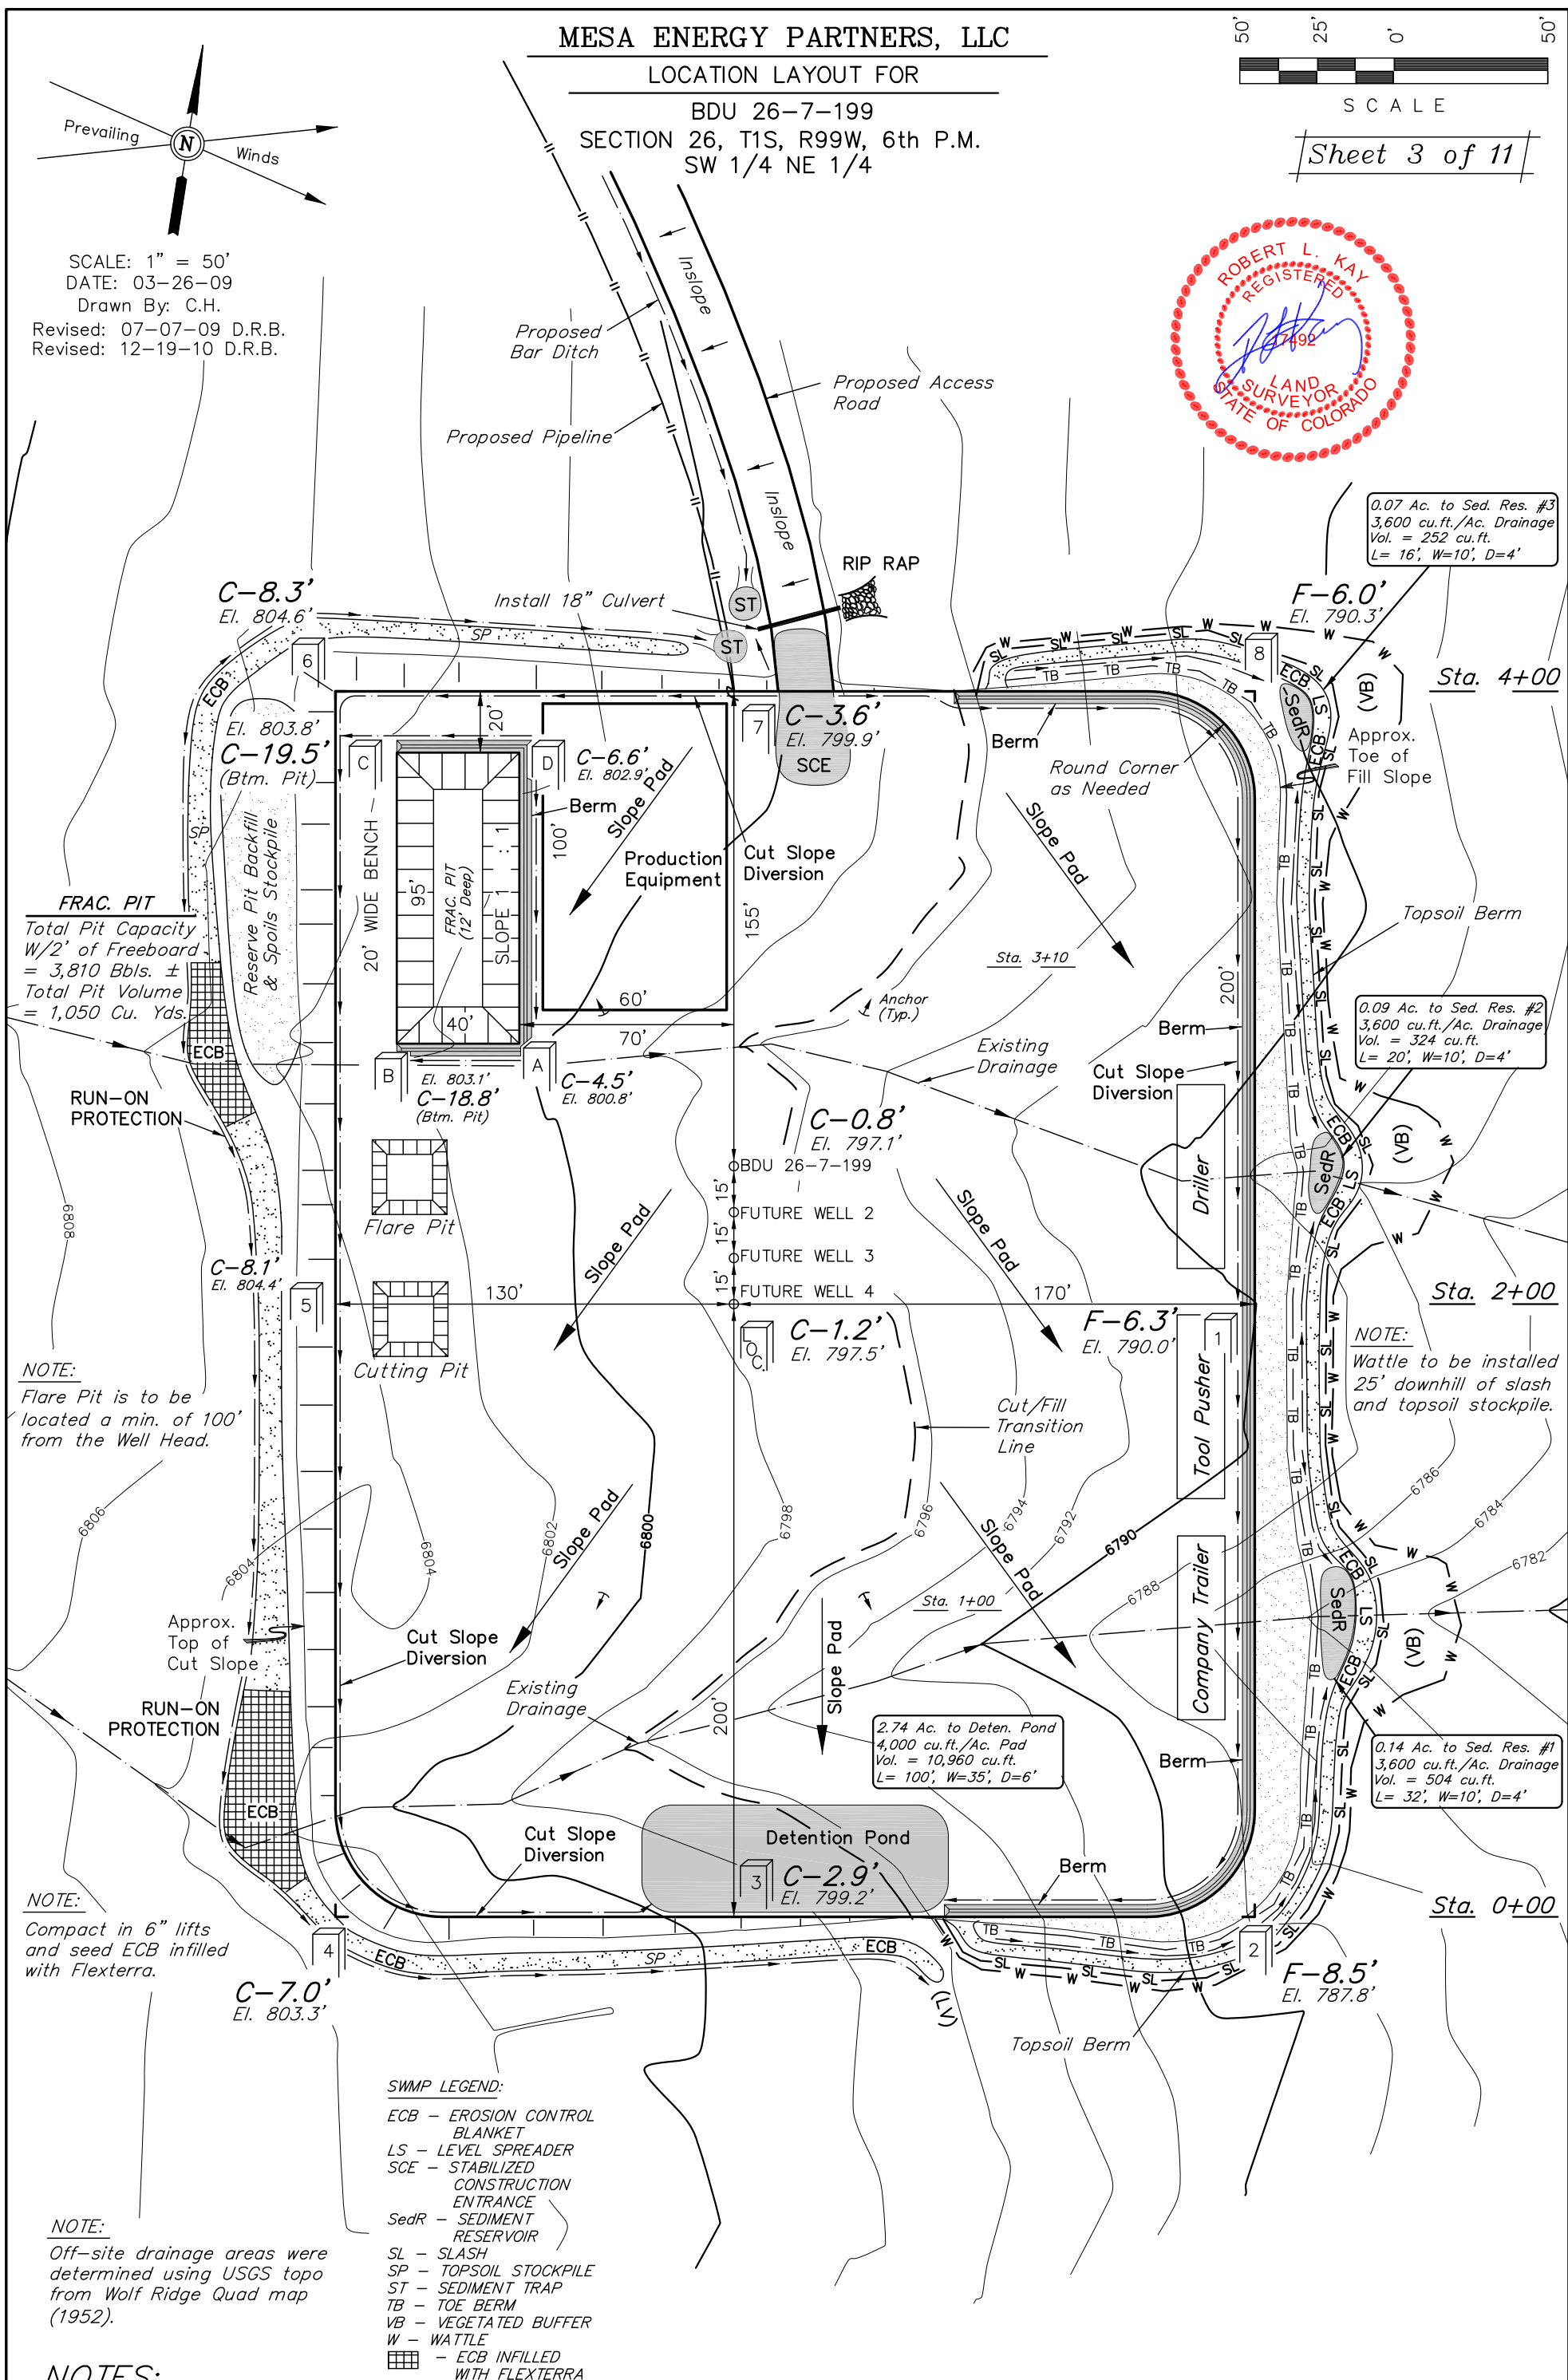

NOTE:
Flare Pit is to be located a min. of 100' from the Well Head.

NOTE:
Compact in 6" lifts and seed ECB infilled with Flexterra.

SWMP LEGEND:
ECB - EROSION CONTROL BLANKET
LS - LEVEL SPREADER
SCE - STABILIZED CONSTRUCTION ENTRANCE
SedR - SEDIMENT RESERVOIR
SL - SLASH
SP - TOPSOIL STOCKPILE
ST - SEDIMENT TRAP
TB - TOE BERM
VB - VEGETATED BUFFER
W - WATTLE
- ECB INFILLED WITH FLEXTERRA

NOTES:

Elev. Ungraded Ground At Well #4 = 6797.5'
FINISHED GRADE ELEV. AT Well #4 = 6796.3'