


PAD GRADING PLAN

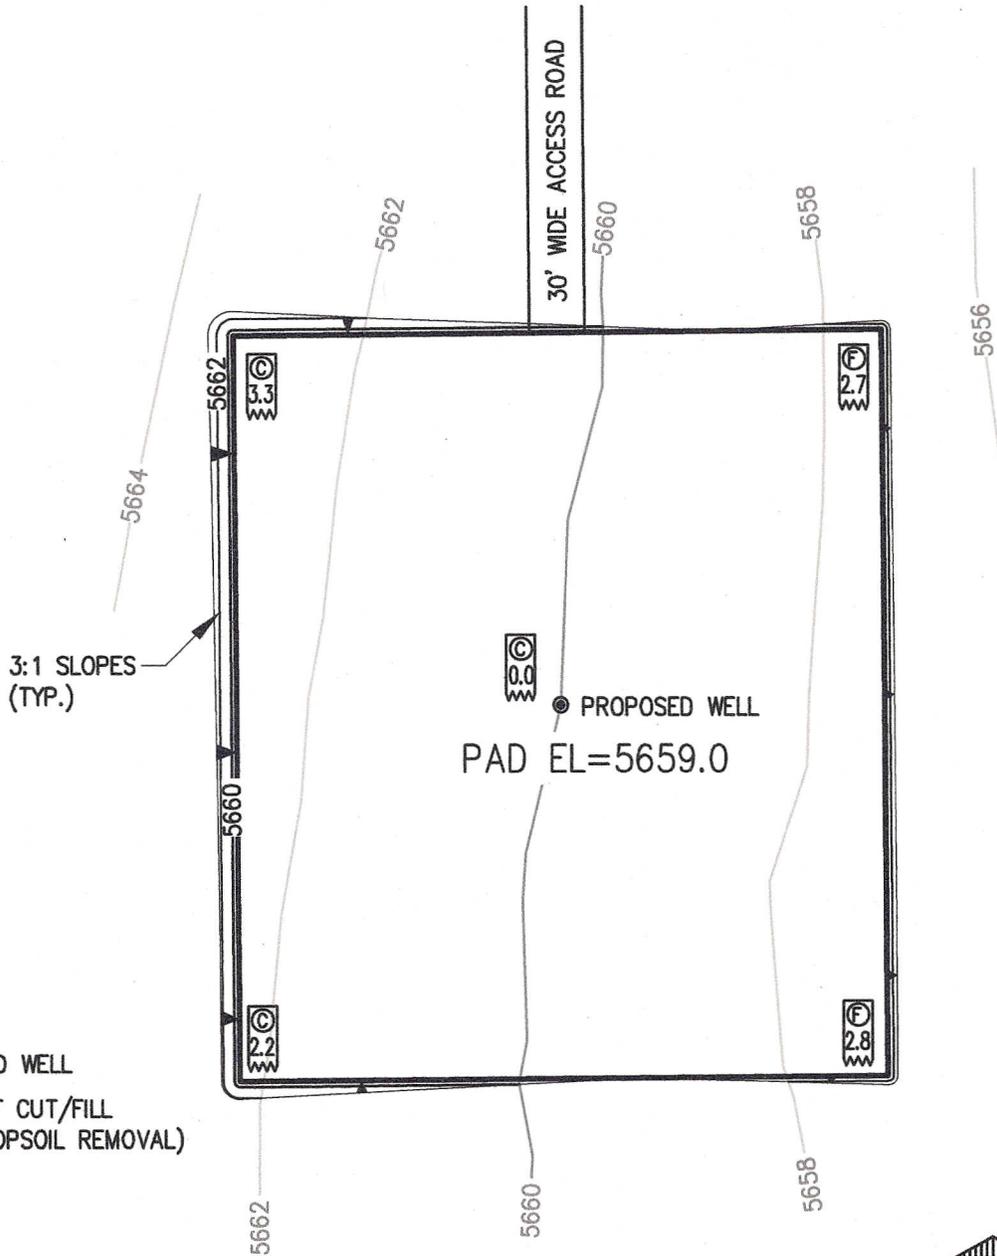

3:1 SLOPES
(TYP.)

PROPOSED WELL
PAD EL=5659.0

LEGEND

- = PROPOSED WELL
- Ⓢ = DEPTH OF CUT/FILL
(AFTER TOPSOIL REMOVAL)

EARTHWORKS

TOPSOIL STRIPPING = 5580 cu. yds.

GRADING: CUT = 3,560 cu. yds.
FILL = 3,735 cu. yds.



SCALE 1" = 100'

ELEVATION SOURCE = USGS 7.5' QUAD.MAP CONTOURS
NGVD 1929 DATUM.
(ASSUMED GROUND EL=5660
AT PROPOSED WELL STAKE)

THIS DRAWING IS INTENDED TO SHOW DIRT QUANTITIES ONLY
AND IS NOT TO BE RELIED ON FOR ANY OTHER PURPOSE.

| | | | | | | | |
|---------------|-----|--|---------|------------|--|--|--|
| PREPARED BY: | | HORSESHOE SURVEYING, LLC PO BOX 150458 LAKEWOOD, CO 80215 (720)872-0196 | | WELL NAME: | | SYLVESTER 7-58 #1-22H | |
| DRAWING DATE: | | 5-25-12 | | LOCATION: | | ELBERT COUNTY, CO NW1/4, SEC. 22, T7S, R58W, 6TH P.M. | |
| FIELD DATE: | BY: | CHKD: | JOB NO. | SHEET NO. | | | |
| 5-25-12 | MRJ | TGC | | 1 OF 1 | | | |