

WELL PAD SG E34 496  
SECTION 34, T4S, R96W, 6th P.M.  
SW 1/4 NW 1/4

Sheet 3 of 9

LEGEND:  
 LS – Lift Station  
 G – Generator  
 WT – Water Tank

***SWMP LEGEND:***

*DP* – DETENTION POND  
*ECB* – EROSION CONTROL BLANKET  
*LSd* – LEVEL SPREADER  
*SCE* – STABILIZED CONSTRUCTION ENTRANCE  
*SedR* – SEDIMENT RESERVOIR  
*SL* – SLASH  
*ST* – SEDIMENT TRAP  
*T* – TERRACING  
*TB* – TOE BERM  
*VB* – VEGETATED BUFFER  
*W* – WATTI F.

1.42 Ac. to Deten. Por  
4,000 cu.ft./Ac. Pad  
Vol. = 5,700 cu.ft.  
L= 95', W=20', D=6'

0.32 Ac. to Deten. Pad  
4,000 cu.ft./Ac. Pad  
Vol. = 1,250 cu.ft.

NOTE:  
Only 6" Topsoil  
Stripping On  
Cuttings Area.

NOTE:  
Stormwater BMP's  
to be added to  
road re-route

FINISHED GRADE ELEV. FOR WELL PAD = 8323.5'

UINTAH ENGINEERING & LAND SURVEYING  
85 So. 200 East \* Vernal, Utah 84078 \* (435) 789-1017



Encana OIL & GAS (USA) INC.  
CONSTRUCTION LAYOUT CROSS SECTION FOR  
WELL PAD SG E34 496  
SECTION 34, T4S, R96W, 6th P.M.  
SW 1/4 NW 1/4


Sheet 4 of 9

1" = 20'  
X-Section  
Scale  
1" = 50'

DATE: 07-28-10  
DRAWN BY: C.H.  
Revised: 11-23-10 C.H.  
Revised: 06-08-12 D.R.B.  
Revised: 07-10-12 T.B.  
Revised: 12-18-12 T.B.



NOTE:  
Per NRCS U.S. Soil Survey for Rifle Area,  
Parts of Garfield and Mesa Counties, CO.  
Site has Channery, Sandy Clay Loam, and  
Unweathered Bedrock.

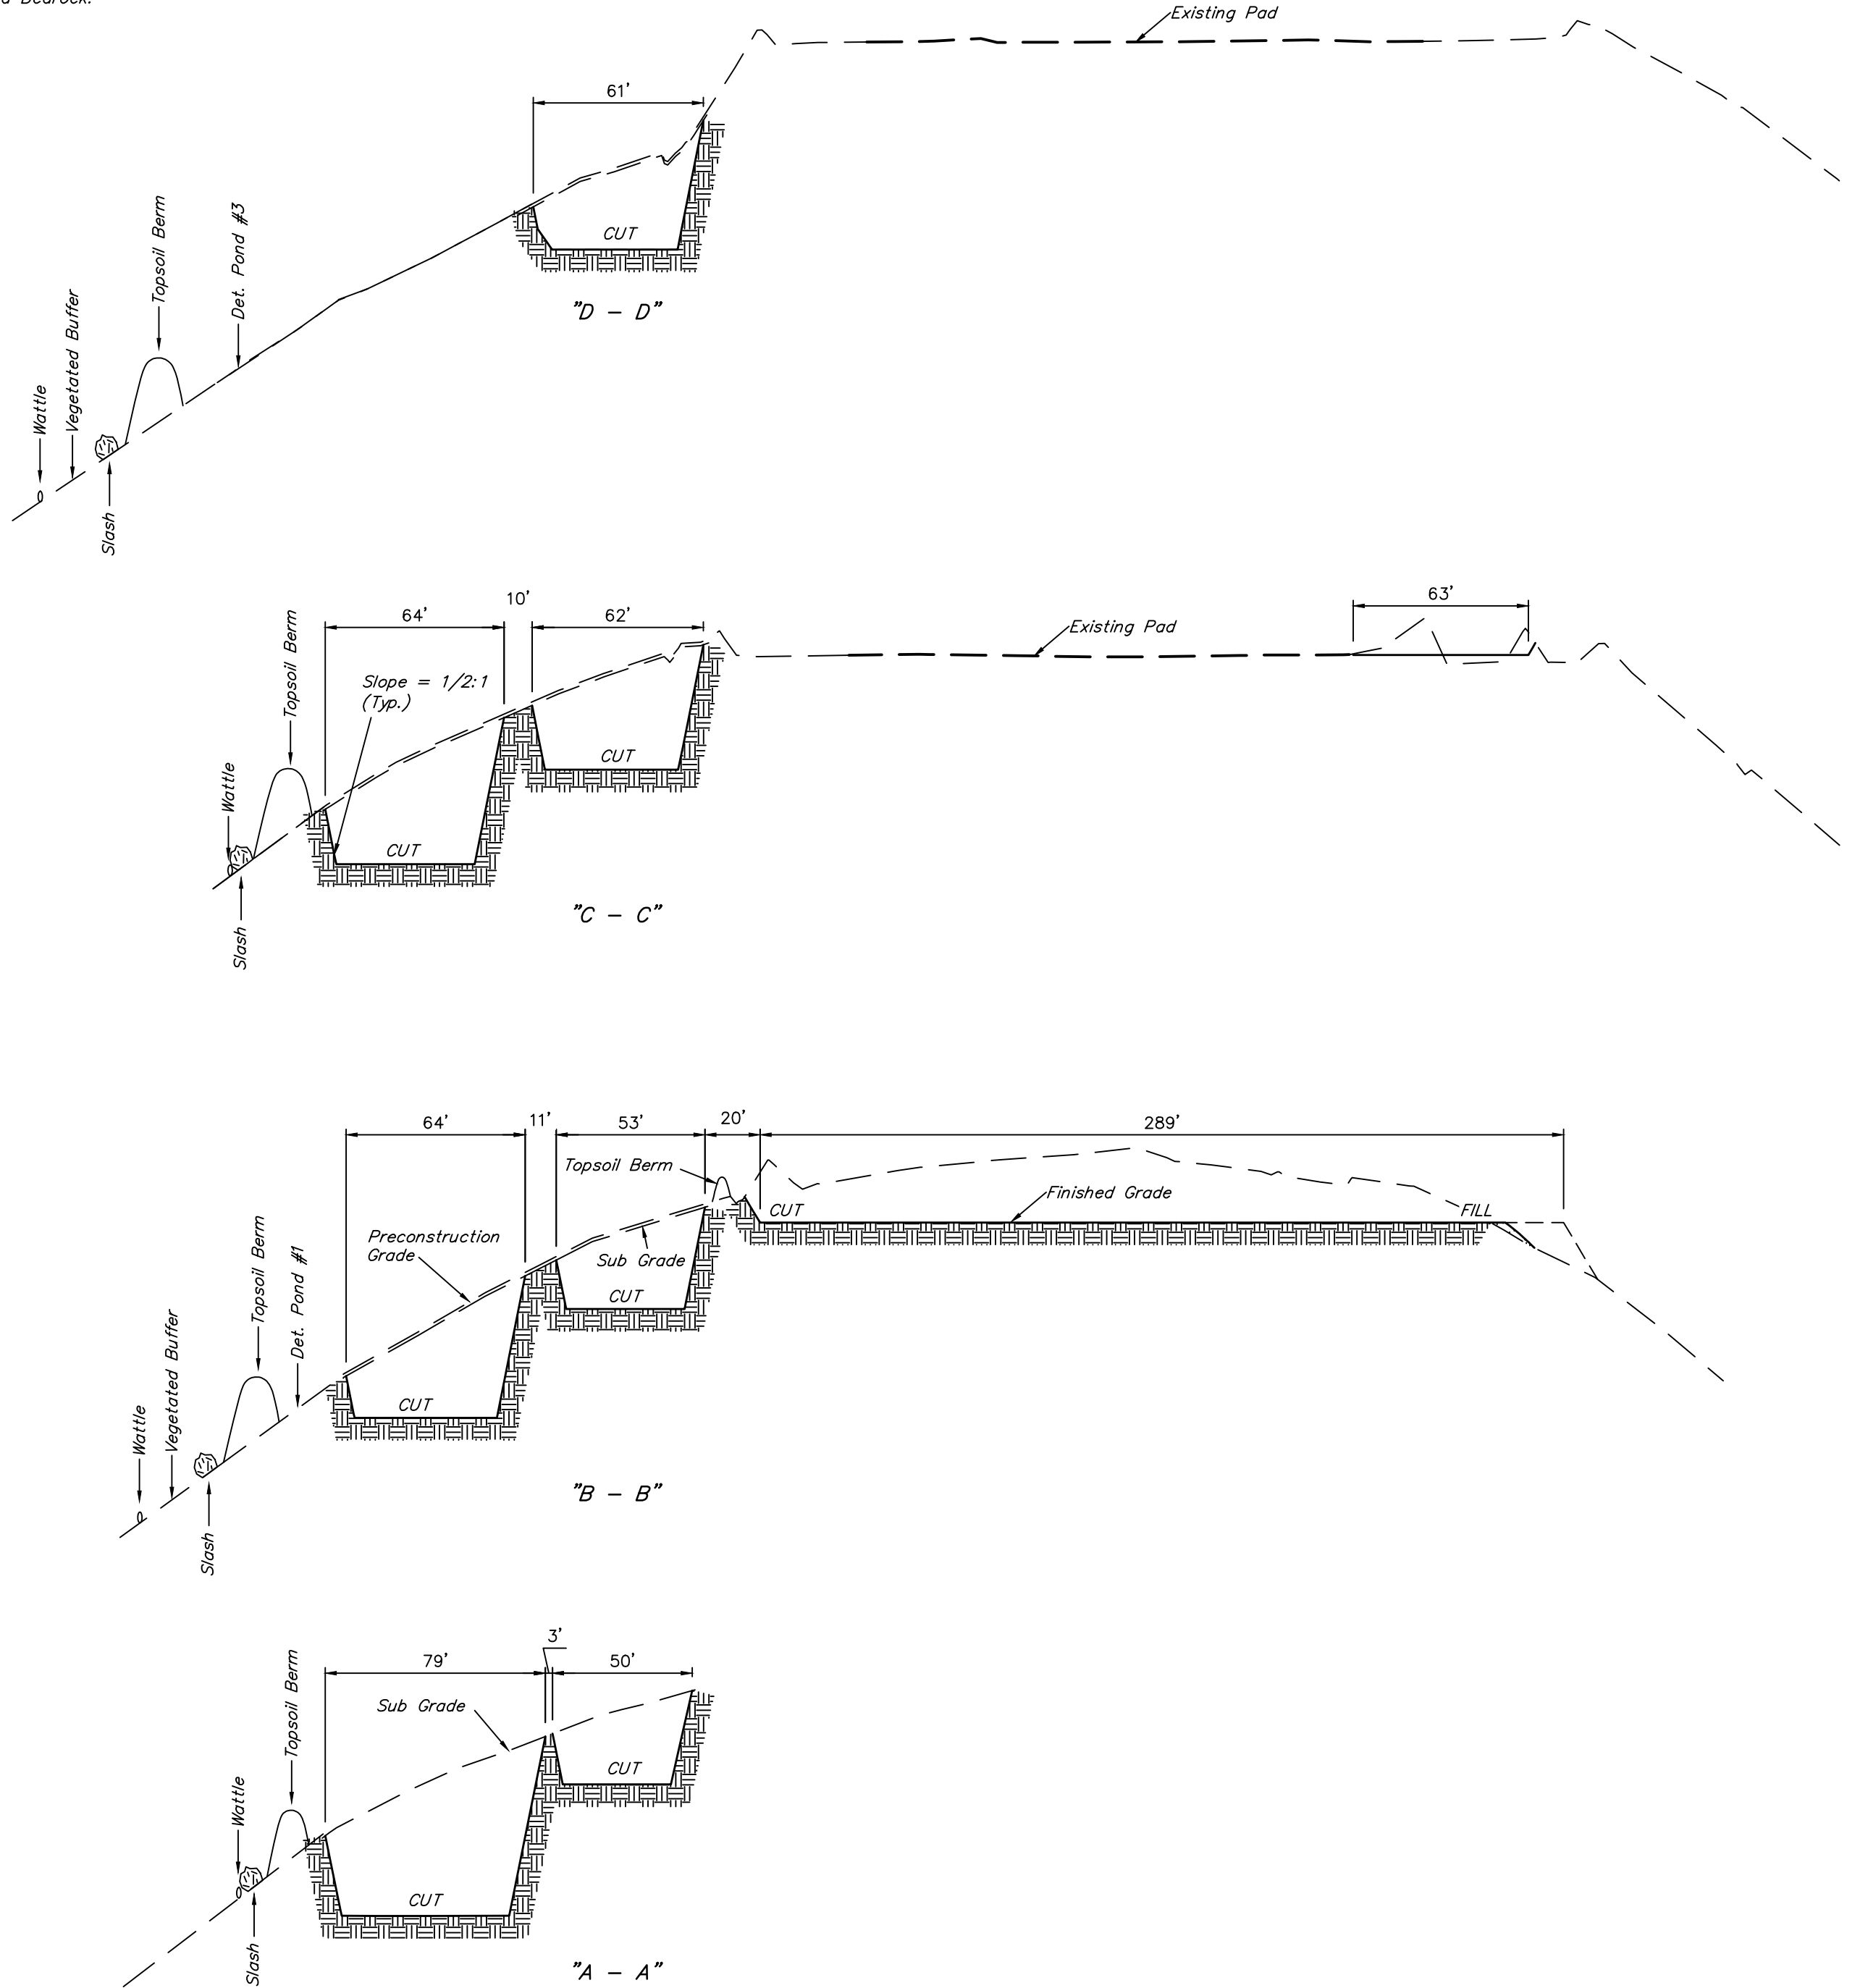

NOTE:  
Topsoil should not be  
Stripped Below Finished  
Grade on Substructure Area.

APPROXIMATE YARDAGES

(6") Topsoil Stripping = 730 Cu. Yds.  
Remaining Location = 5,040 Cu. Yds.  
TOTAL CUT = 5,770 CU.YDS.  
FILL = 280 CU.YDS.

EXCESS MATERIAL = 5,490 Cu. Yds.  
Topsoil = 730 Cu. Yds.  
EXCESS UNBALANCE = 4,760 Cu. Yds.  
(After Interim Rehabilitation)

\* NOTE:  
FILL QUANTITY INCLUDES  
5% FOR COMPACTION




Encana OIL & GAS (USA) INC.

PRODUCTION SCHEMATIC FOR

WELL PAD SG E34 496

SECTION 34, T4S, R96W, 6th P.M.


SW 1/4 NW 1/4

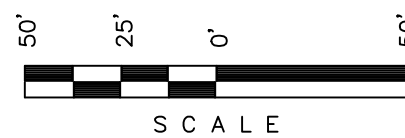

Sheet 5 of 9



DATE: 06-08-12  
DRAWN BY: D.R.B.  
Revised: 07-10-12 T.B.  
Revised: 11-16-12 T.B.  
Revised: 12-18-12 T.B.

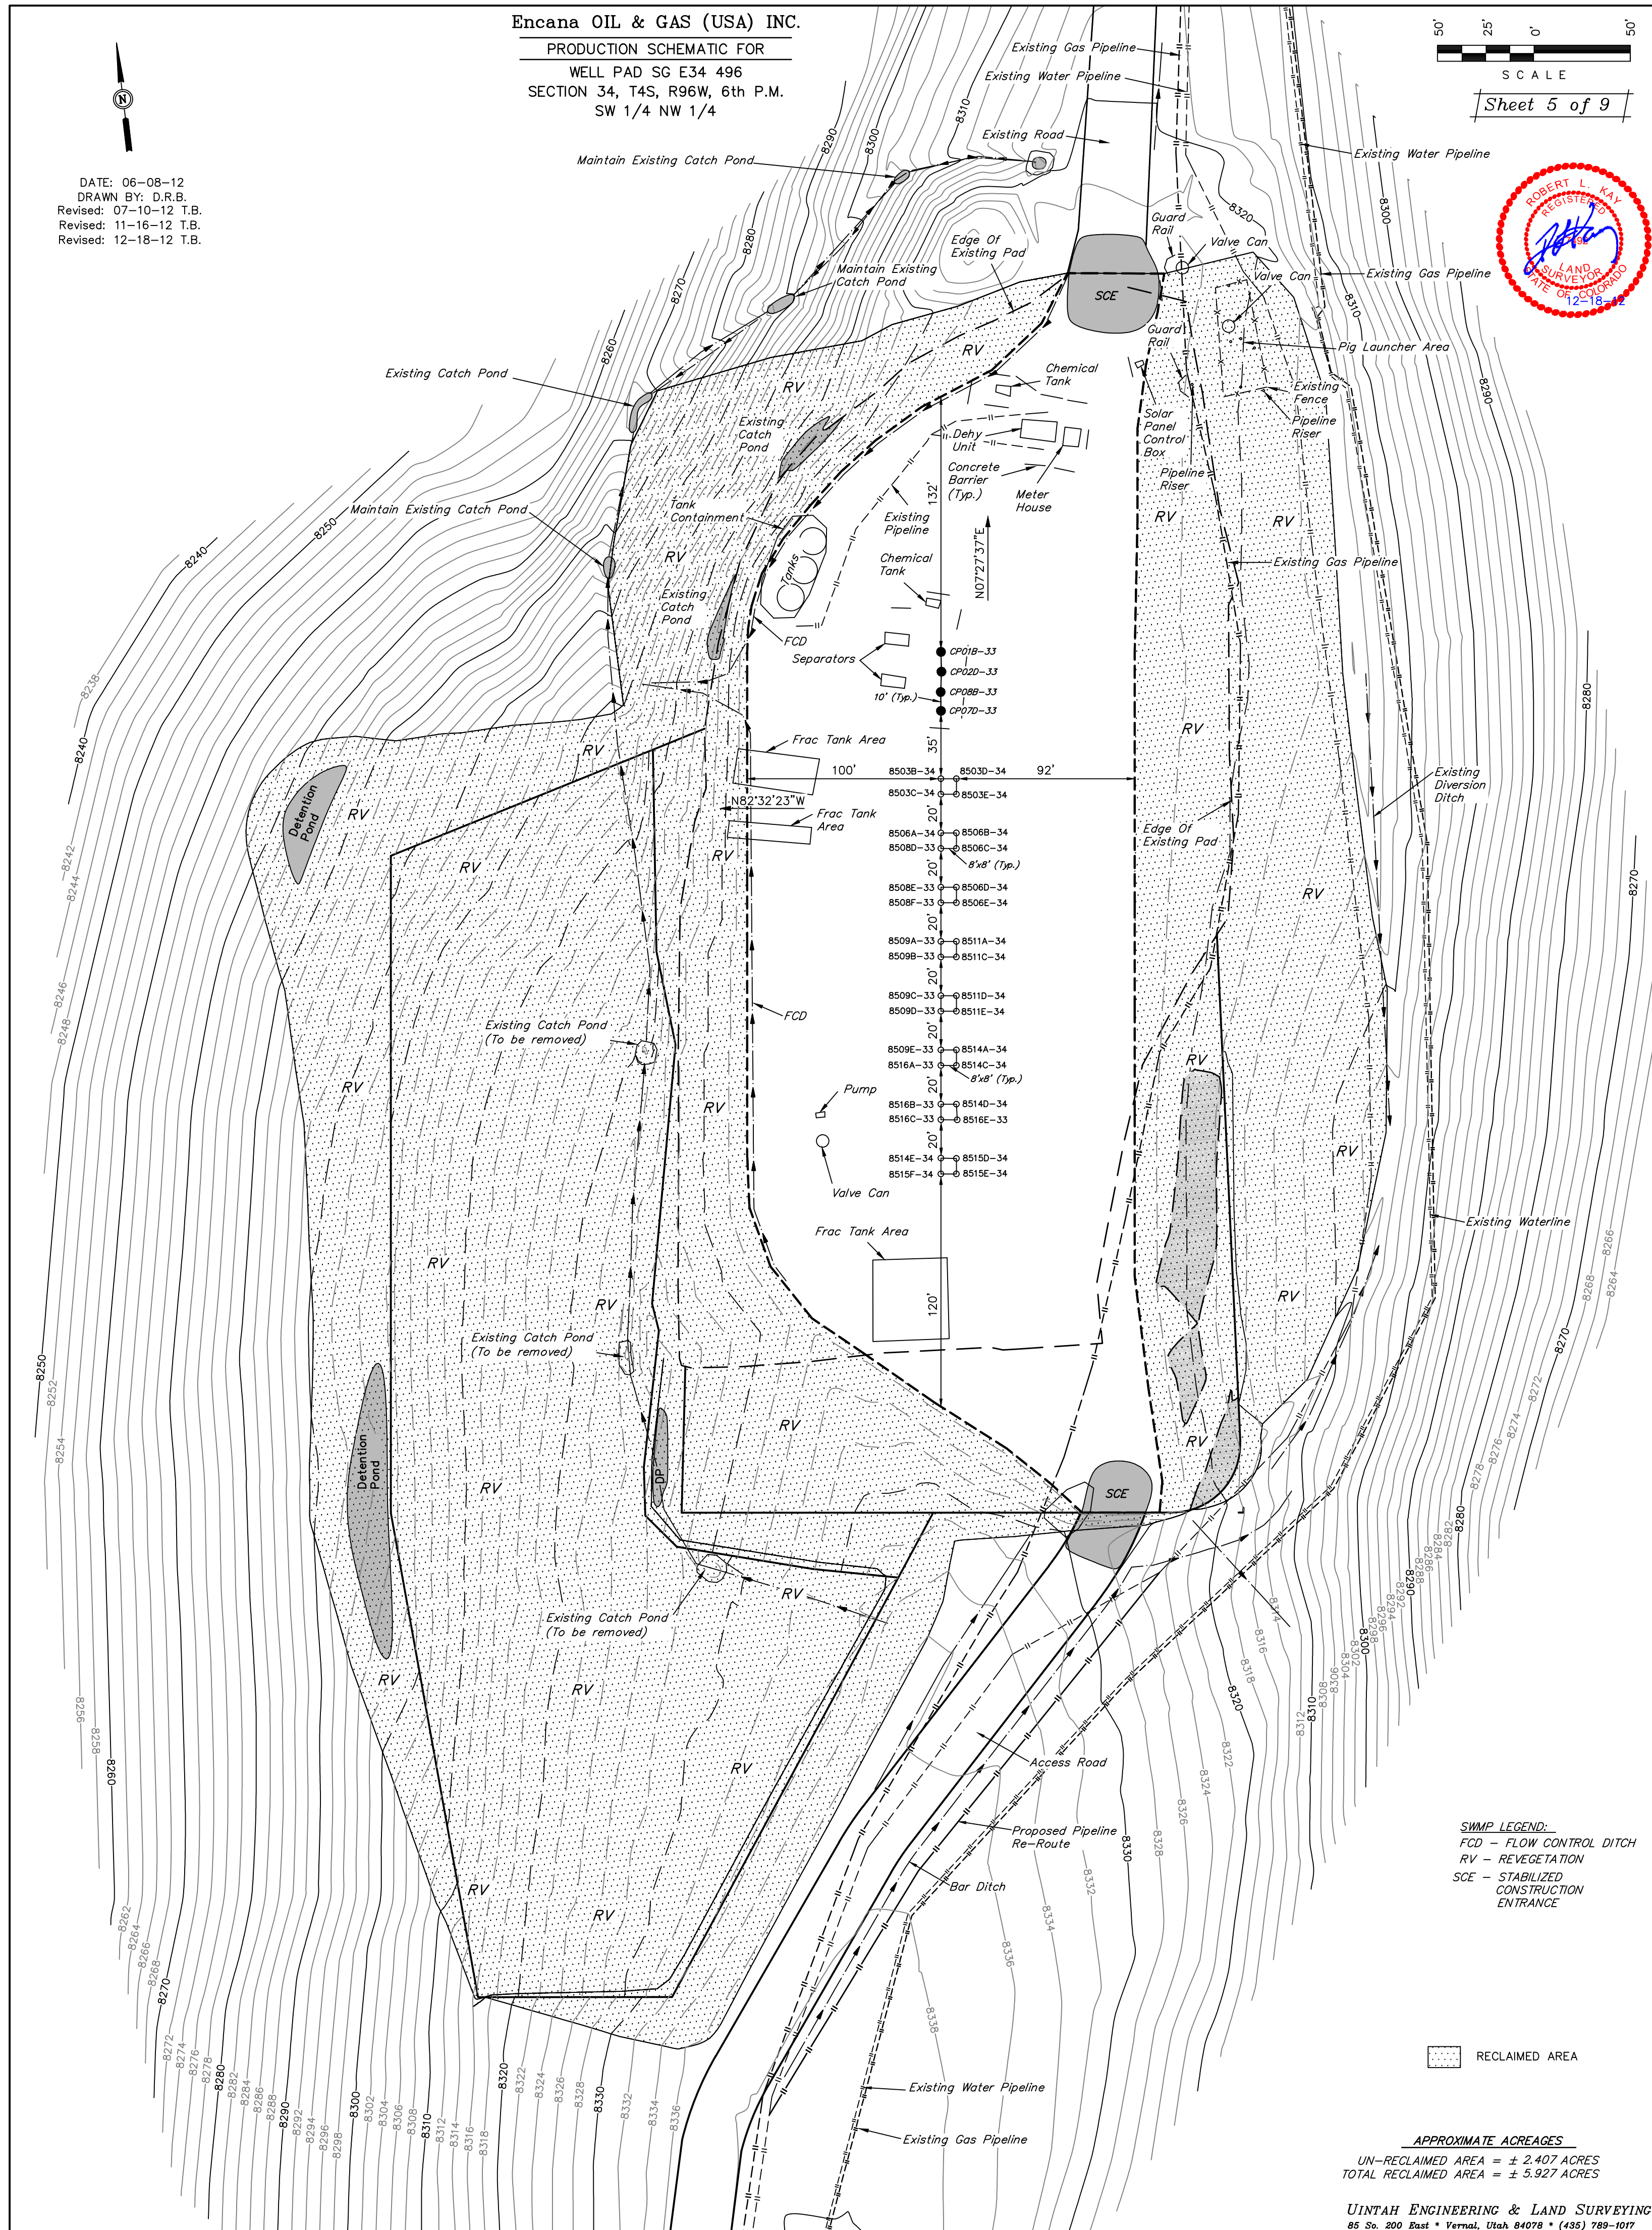

**SWMP LEGEND:**  
FCD - FLOW CONTROL DITCH  
RV - REVEGETATION  
SCE - STABILIZED CONSTRUCTION ENTRANCE

RECLAIMED AREA

**APPROXIMATE ACREAGES**  
UN-RECLAIMED AREA = ± 2.407 ACRES  
TOTAL RECLAIMED AREA = ± 5.927 ACRES