

 


# Graphic Scale

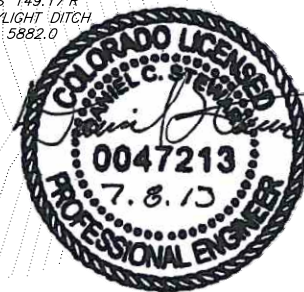

In Feet: 1" = 80'

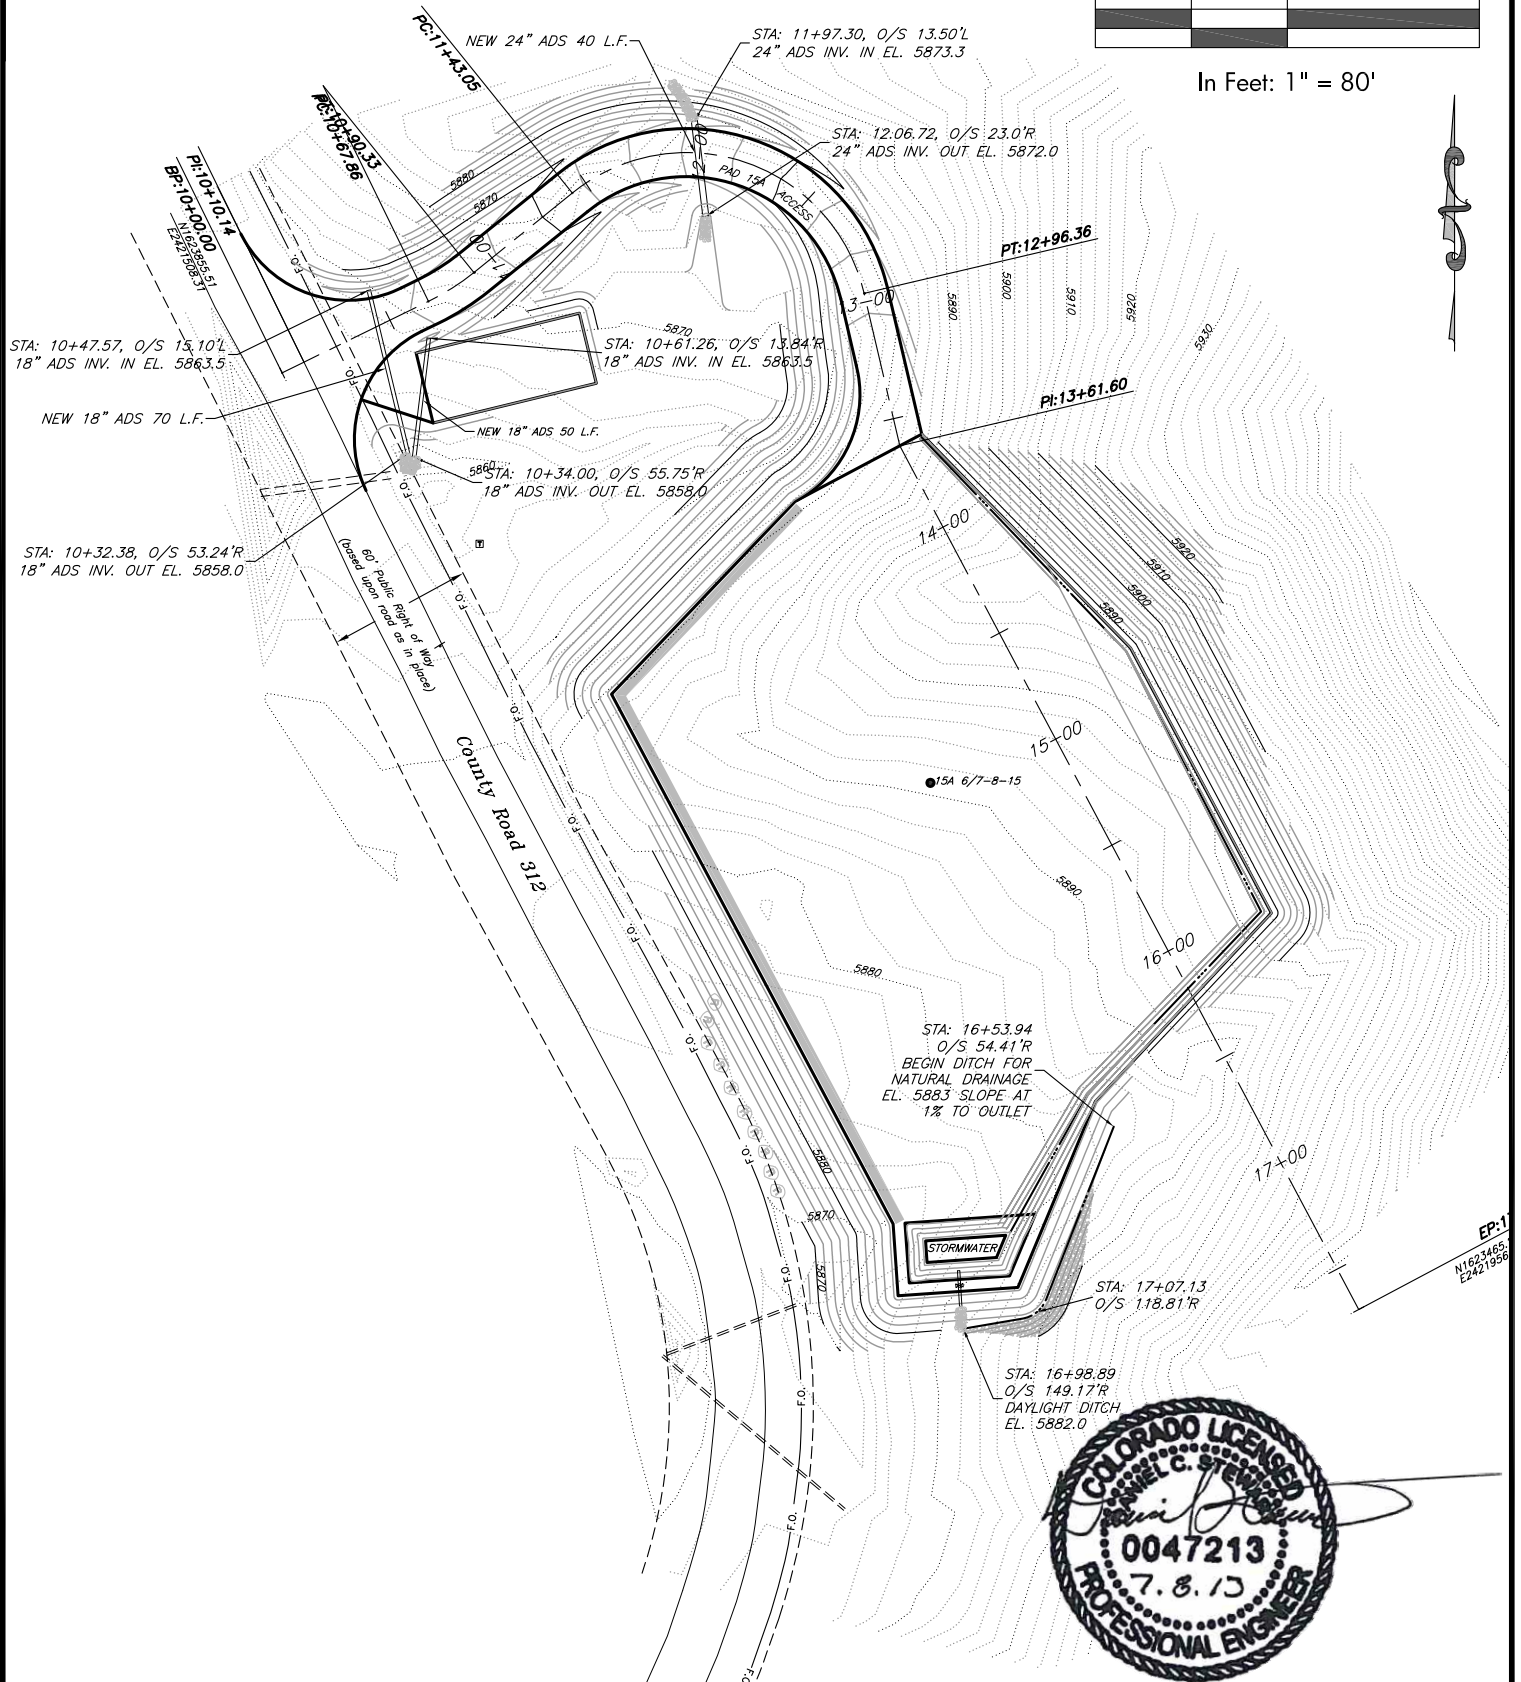

**SGM INC.**  
118 W. 6th Street, Suite 200  
Glenwood Springs, Colorado 81601  
(970) 945-1004 (FAX 945-5948)  
Aspen, Colorado (970) 925-6727

Scale: 1" = 80'

Sheet 2E of 7

Pad 15A

Dejour Pad 15A Drainage Plan

Sections 15&16, T.6 S, R. 91 W., 6th P.M., Garfield County, CO

Job# 2010-112.001

Date: 7.16.13

By: DCS

File: Pad 15 2013