


NOTES:  
1.

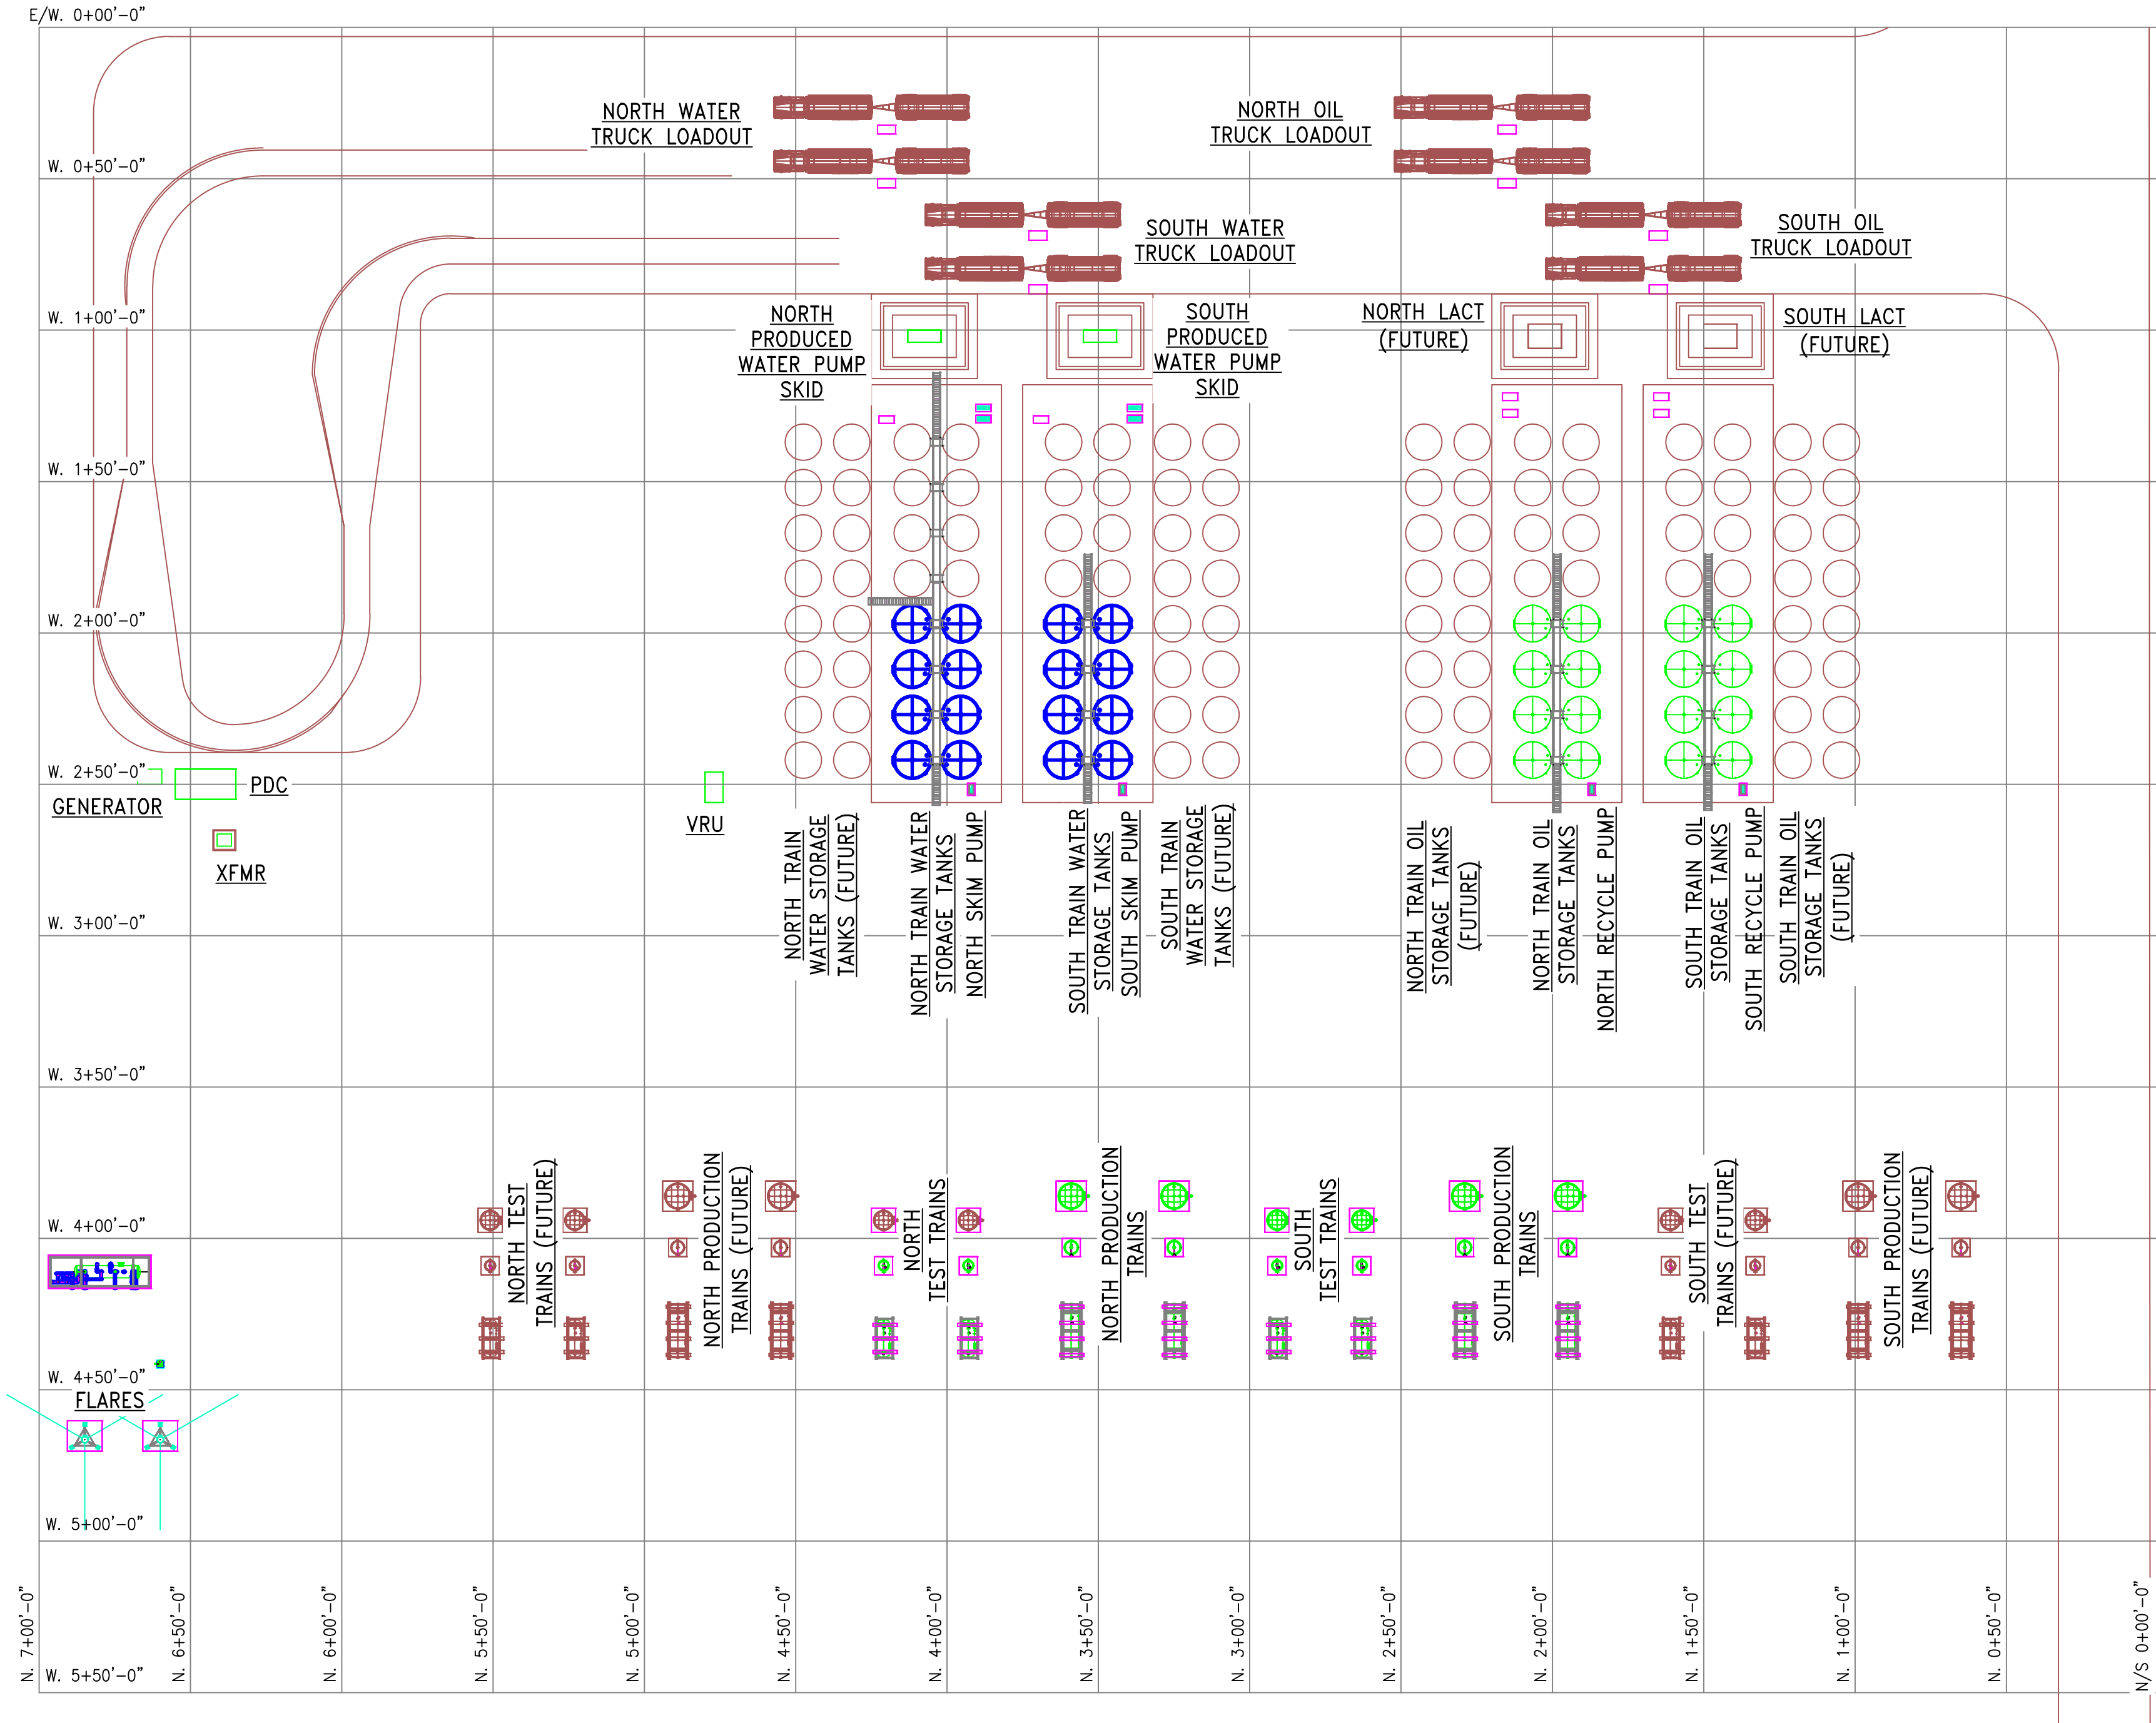

REV	DATE	DESCRIPTION	DRWN	CHKD	APVD
C	09/30/13	ISSUED FOR DESIGN	RJPS		
B	07/31/13	ISSUED FOR APPROVAL	RJPS		MV
A	06/06/13	ISSUED FOR REVIEW	RJPS	SCK	MV



SITE PLAN/EQUIPMENT LOCATION  
RAZOR 21 PRODUCTION BATTERY

WHITING PETROLEUM  
REDTAIL PRODUCTION BATTERY  
WELD COUNTY, CO

DESIGNED BY:	SCALE:
RJ PHELPS	1"=40'-0"
CREATED BY:	CREATION DATE:
RJ PHELPS	06/06/13
PROJECT ENGINEER/MANAGER:	PROJECT NUMBER:
M. VOISIN	10-130298
DRAWING NUMBER:	REVISION:
WP-RTP-GA-021	C