



prod. equip.

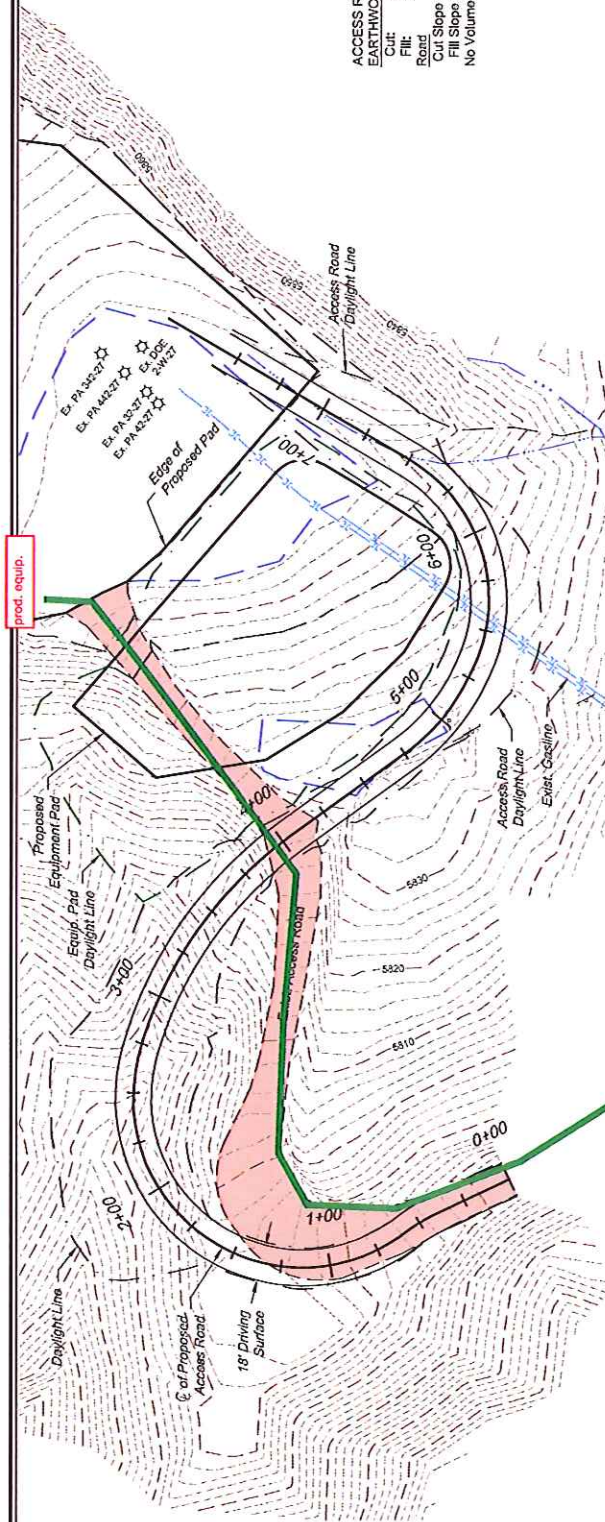

ACCESS ROAD
EARTHWORKS VOLUMES:
Cut: #380 cy
Fill: #6370 cy
Road
Cut Slope = 1.5:1
Fill Slope = 1.5:1
No Volume Adjustments Applied.

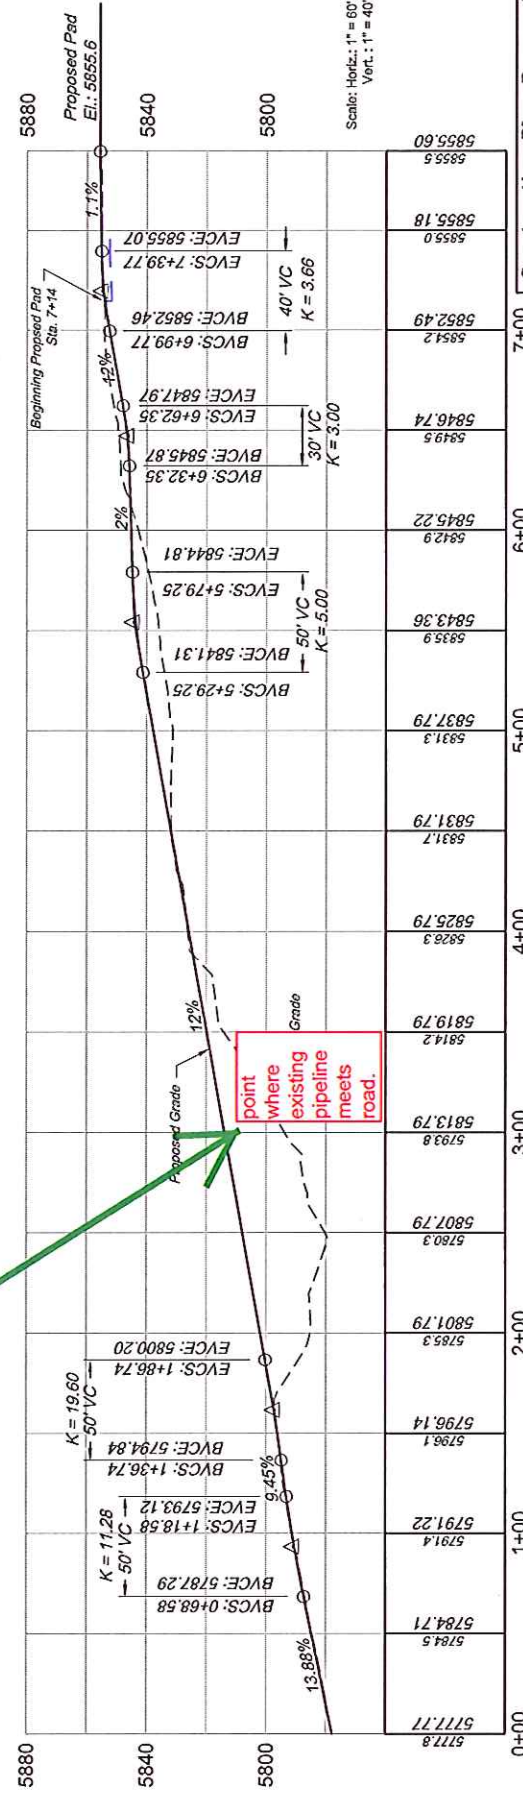


Scale: Horiz.: 1" = 80'
Vert.: 1" = 40'

Construction Plan Prepared for:
WPX ENERGY WPX Energy Rocky Mountain, LLC
DOE 2-W-27 Drill Pad
ACCESS ROAD PLAN & PROFILE


BOOKCLIFF
Survey Services, Inc.

SCALE: As Shown
DATE: 10/02/12
SHEET: 1 of 1
PROJECT: WPX Valley,
DIT: cs

234 East Third Street
Boulder, Colorado 80501
Phone (303) 440-9779

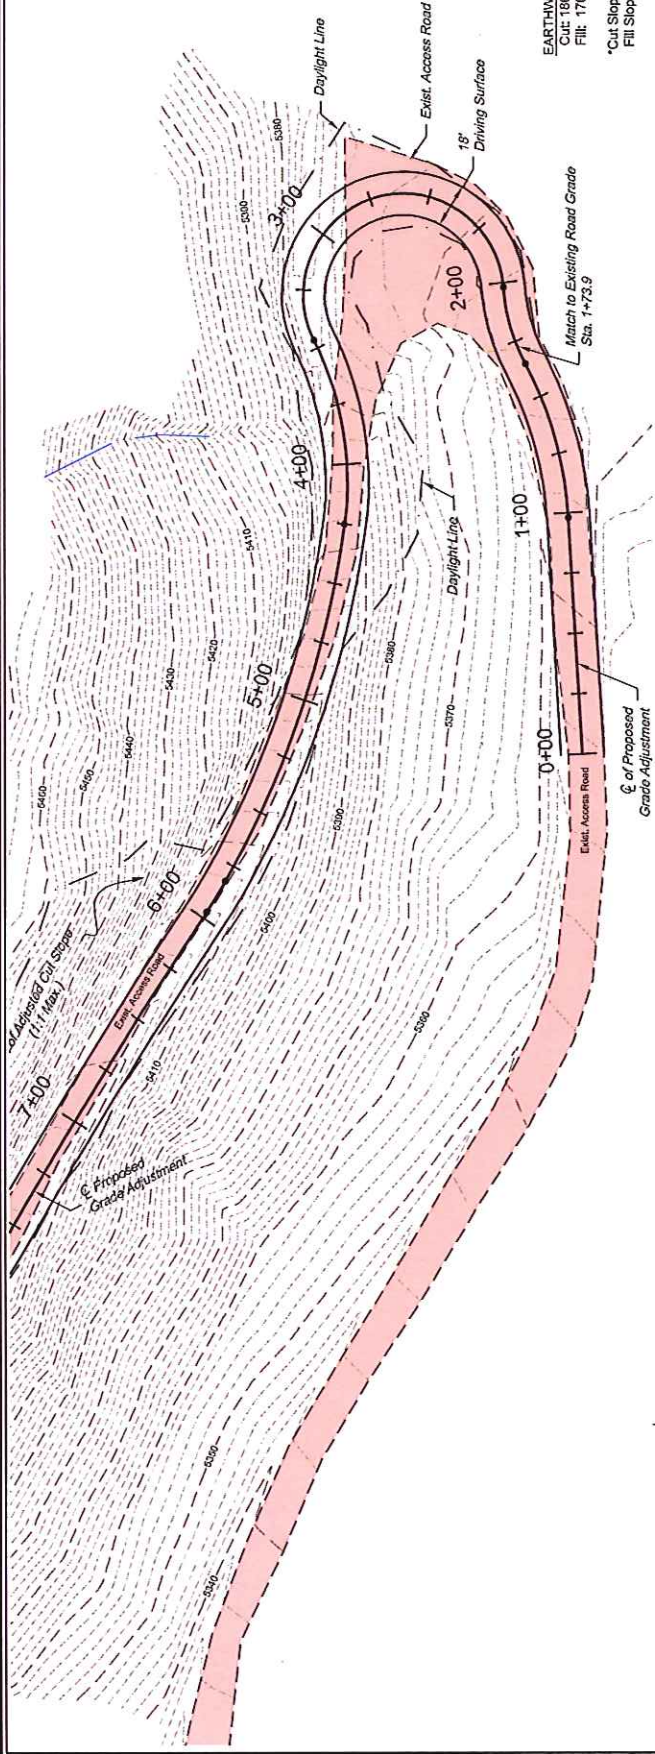

EARTHWORK VOLUMES:
 CUT: 1860 CY
 FILL: 1700 CY
 *Cut Slope = 1.5:1 (Typ.)
 Fill Slope = 1.5:1 (Typ.)


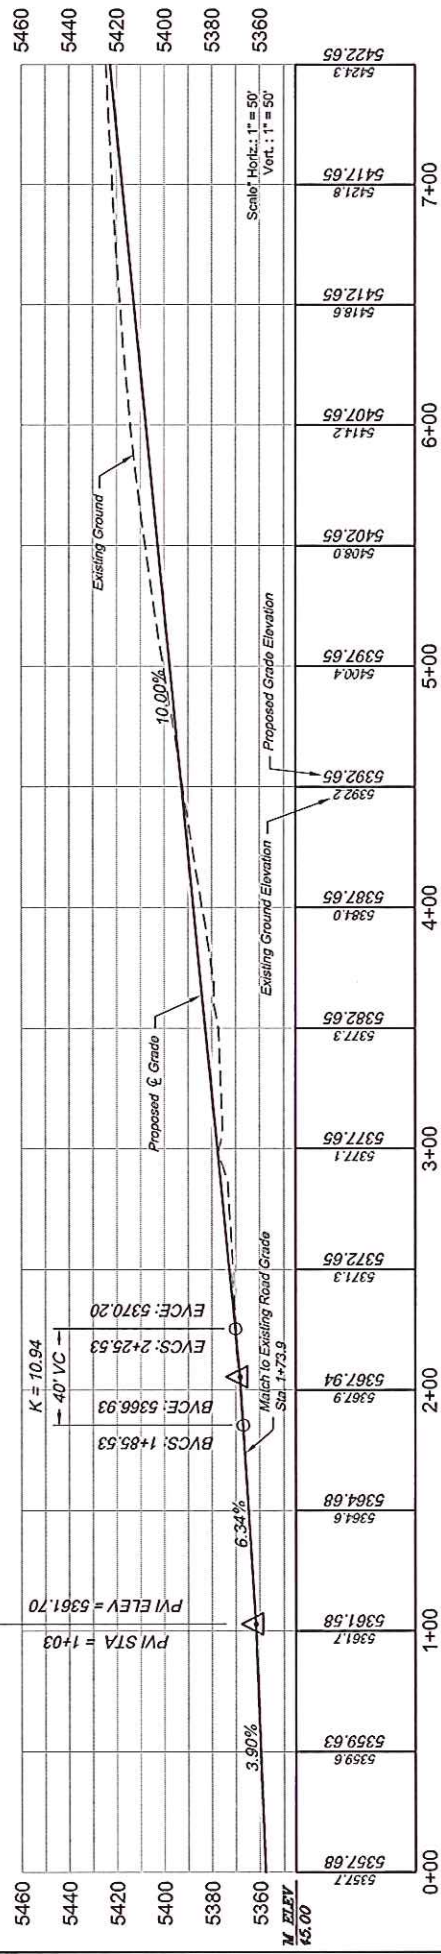


Construction Plan Prepared for:
WPXENERGY WPX Energy Rocky Mountain, LLC
 PA 44-27 Access Road Grade Adjustment
 PLAN and PROFILE Sta. 0+00 to 7+50

BOOKCLIFF
 Survey Services, Inc.

SCALE: As Noted
 DATE: 9/20/12
 SHEET: 1 of 2
 PROJECT: WPX Valley
 DFT: CR

1st Year Total Hours: 100
 2nd Year Total Hours: 100
 3rd Year Total Hours: 100
 4th Year Total Hours: 100
 5th Year Total Hours: 100

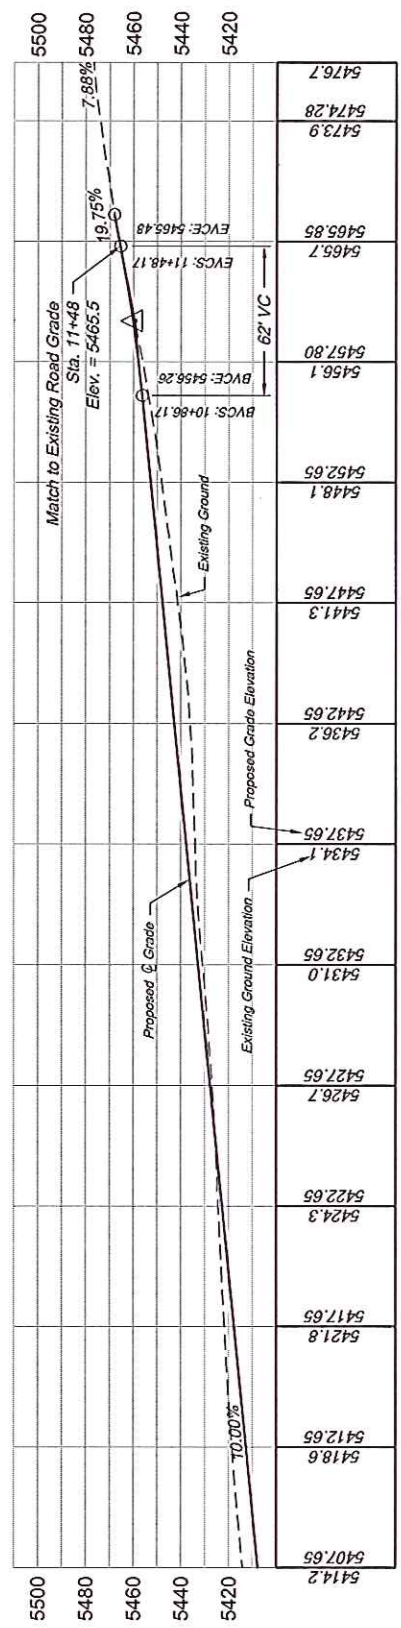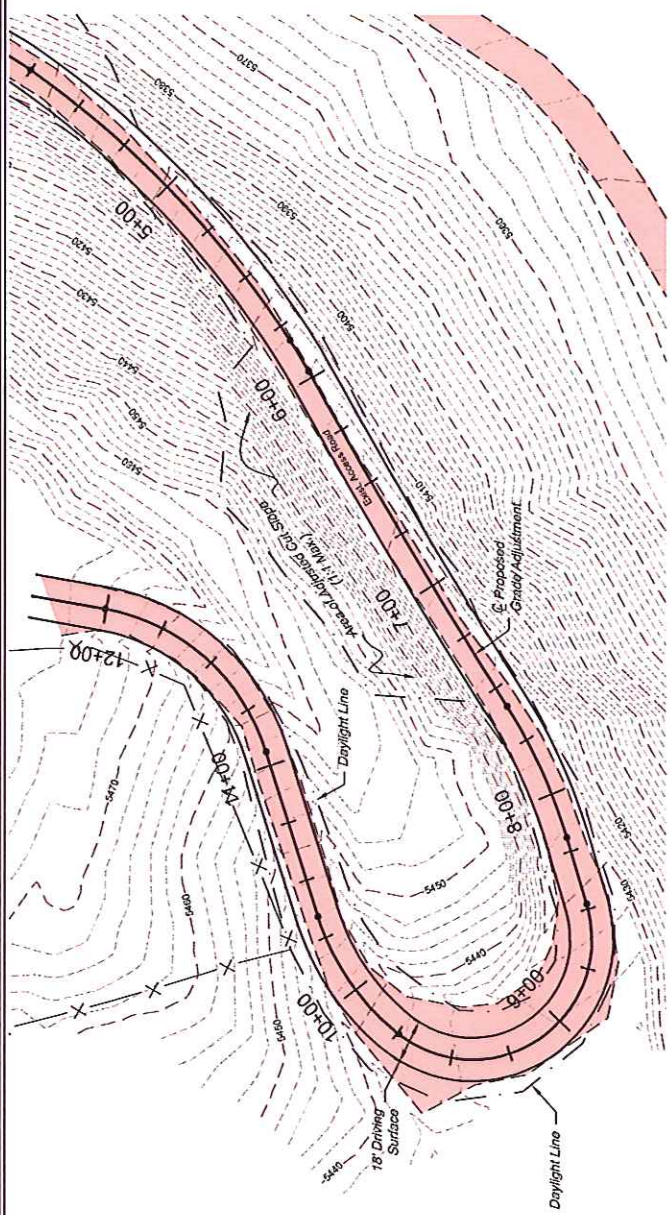

Construction Plan Prepared for:
 WPX ENERGY WPX Energy Rocky Mountain, LLC
 PA 44-27 Access Road Grade Adjustment
 PLAN and PROFILE Sta. 6+00 to 11+47

BOOKCLIFF
Survey Services, Inc.

111 East Third Street
Albuquerque, NM 87102
Tel: (505) 425-2779

SCALE: As Noted
DATE: 9/20/12
SHEET: 2 of 2
PROJECT: WPX Valley
DFT: CR