

- LEGEND**
- BUILDING LINE
 - CONCRETE SLAB
 - METAL STAIRCASE
 - EXISTING ROADWAYS
 - MINOR CONTOUR LINE
 - MAJOR CONTOUR LINE
 - TANK FARM BURN (SPILLWAY PROTECTION)
 - OVERHEAD POWERLINES
 - BARRIER
 - PIPE SUPPORT FRAMES
 - EXISTING LIGHT POLE
 - EXISTING POWER POLE
 - BOLLARD
 - RADIO TOWER

CERTIFICATE OF SURVEYOR
 I, TED TAGGART OF FRUITA, COLORADO HEREBY
 CERTIFY THAT THIS MAP WAS MADE FROM NOTES
 TAKEN DURING AN ACTUAL SURVEY MADE BY ME OR
 UNDER MY DIRECTION FOR ENCANAL OIL & GAS (USA)
 INC.




Map Showing
EnCana Oil & Gas (USA) Inc.
 Existing Topography
 High Mesa Water
 Treatment Facility Site Plan
 Section 36, T7S, R96W, 6th P.M.
 GARFIELD COUNTY, COLORADO

SITE PLAN		Scale: As Shown	SHEET 1 OF 1
Project No.	10-04-06	Date Surveyed: 2/04/10	
Date Drawn: 2/23/10		Latest Revision Date: 6/08/10	



906 Main Street
 Evanston, Wyoming 82930
 Phone No. (307) 789-4545

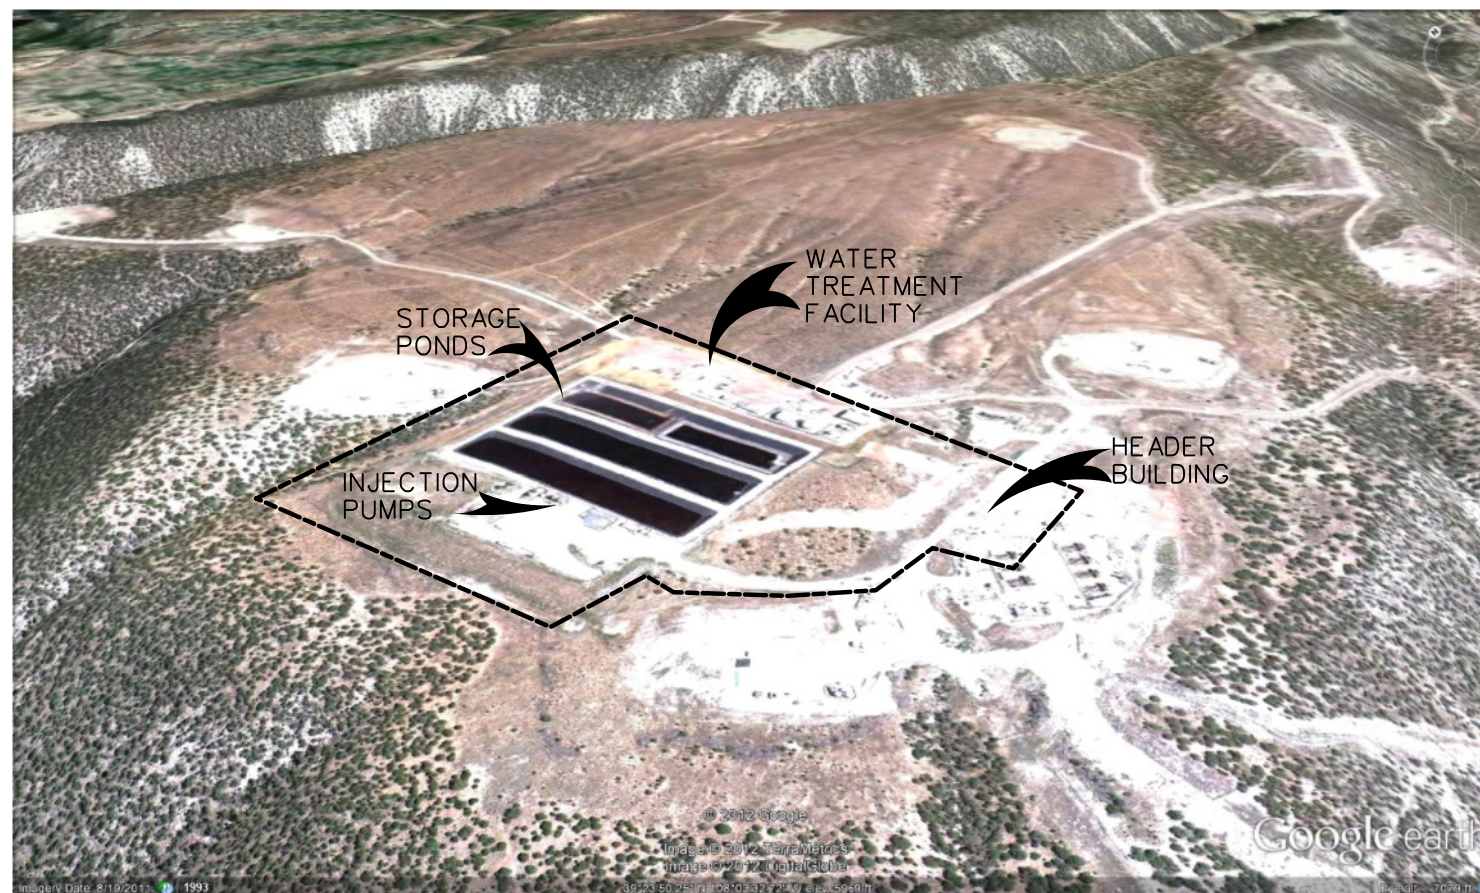

SHEET INDEX

SP-HIM-P-0001	COVER SHEET
SP-HIM-P-0002	VICINITY MAP AND SITE PLAN
SP-HIM-P-4001	FACILITY LAYOUT - SHEET 1
SP-HIM-P-4002	FACILITY LAYOUT - SHEET 2
SP-HIM-P-4003	FIRE ACCESS PLAN
SP-HIM-P-4004	UPPER POND (NORTH AND SOUTH) PLAN AND SECTIONS
SP-HIM-P-4005	MIDDLE POND PLAN AND SECTIONS
SP-HIM-P-4006	LOWER POND PLAN AND SECTIONS
SP-HIM-P-4007	OFFLOAD PAD PLAN
SP-HIM-P-4008	OFFLOAD PAD SECTION
SP-HIM-P-4009	POND LINER DETAILS LEAK DETECTION SYSTEM

Encana Oil & Gas (USA) Inc


High Mesa Water Facility

Parachute, Colorado


COGCC Permit Submittal


August 2013



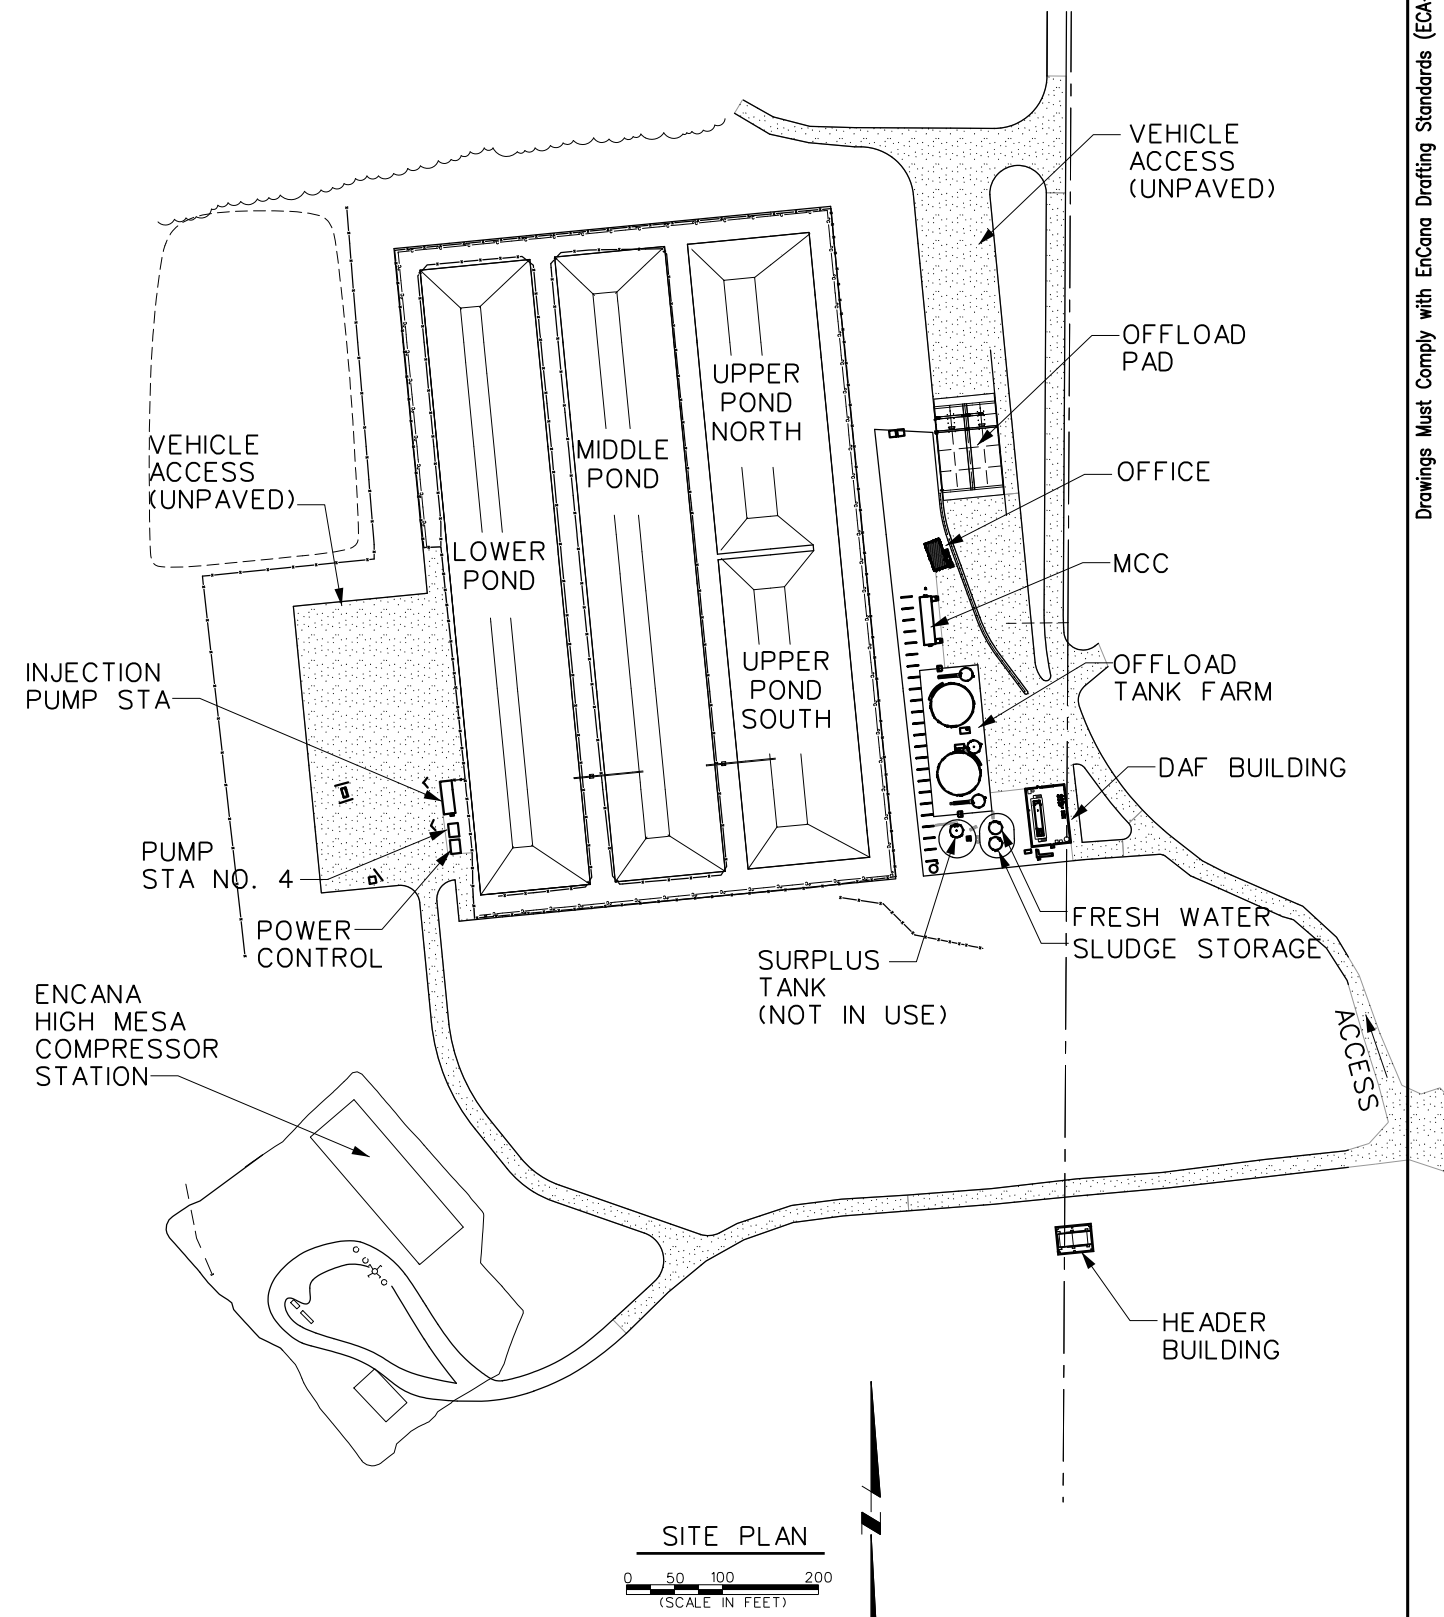


 
REFERENCE DRAWINGS		DWG. NO.	NO.	DATE	PROJECT DESCRIPTION	PROJ.	A/E	EPCM Co.	EPCM No.	APPD.	ISSUE STAGE	DATE	BY	CHKD.	APPD.	PERMIT STAMP	ENGINEER'S STAMP
											REV. NUMBER					<div>DRAFT</div> <div>SSOLLIE 08-13-13</div> <div>PERMIT STAMP AND PROFESSIONAL STAMP AFFIXED ABOVE SHALL APPLY ONLY TO REV(s)</div>	
CAUTION : READ BEFORE EXCAVATION ALL EXCAVATIONS MUST BE CARRIED OUT AS PER "ENCANA'S GROUND DISTURBANCE PRACTICE"																	


		MAIN FAC. HIGH MESA WATER TREATMENT FACILITY	
		MAIN LSN. S36,T7S,R96W,6th PM, GARFIELD, CO	
		FAC. TYPE WATER TREATMENT	
		SITE LSN. GARFIELD COUNTY, COLORADO	
EPCM CO.		SCALE AS SHOWN	EPCM No.
TITLE VICINITY MAP AND SITE PLAN			
AREA SOUTH PICEANCE		CLASS	FILE NO. SP-HIM-P-0002



 
NO10ALDWG (ENCNWK: D Size Title Block) v.4


		MAIN FAC.: HIGH MESA WATER TREATMENT FACILITY	
		MAIN LSO.: S36,T75,R96W,6th PM, GARFIELD, CO	
		FAC. TYPE: WATER TREATMENT	
		SITE LSO.: GARFIELD COUNTY, COLORADO	
		SCALE: AS SHOWN	EPCN No.:
EPCN Co.: TITLE: FACILITY LAYOUT - SHEET 1			
AREA: SOUTH PICEANCE		CLASS:	FILE NO.: SP-HIM-P-4001

[illegible]




		MAPS FAC. HIGH MESA WATER TREATMENT FACILITY	
		MAIN LSD. S36,T7S,R96W,6th PM, GARFIELD, CO	
		FAC TYPE. WATER TREATMENT	
		SITE LSD. GARFIELD COUNTY, COLORADO	
		SCALE AS SHOWN	EPCM No.
TITLE			
FIRE ACCESS PLAN			
AREA		CLASS	FILE NO.
SOUTH PICEANCE			SP-HIM-P-4003

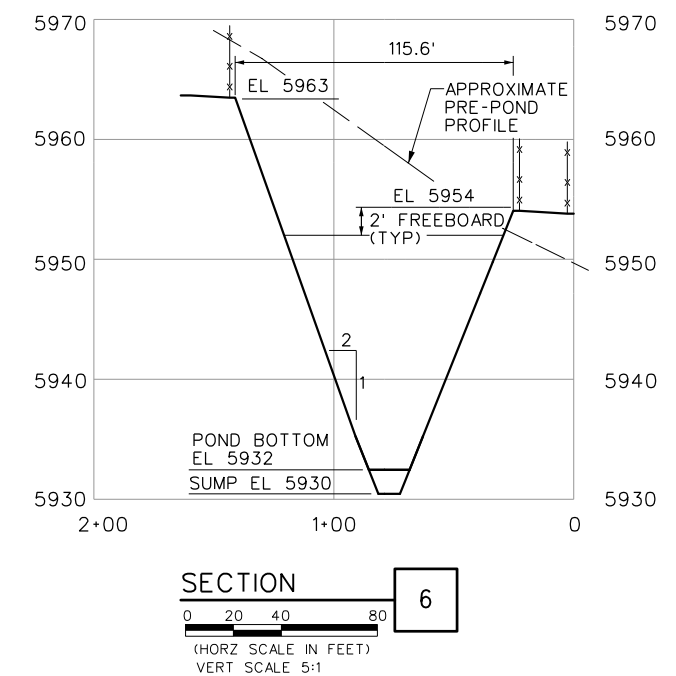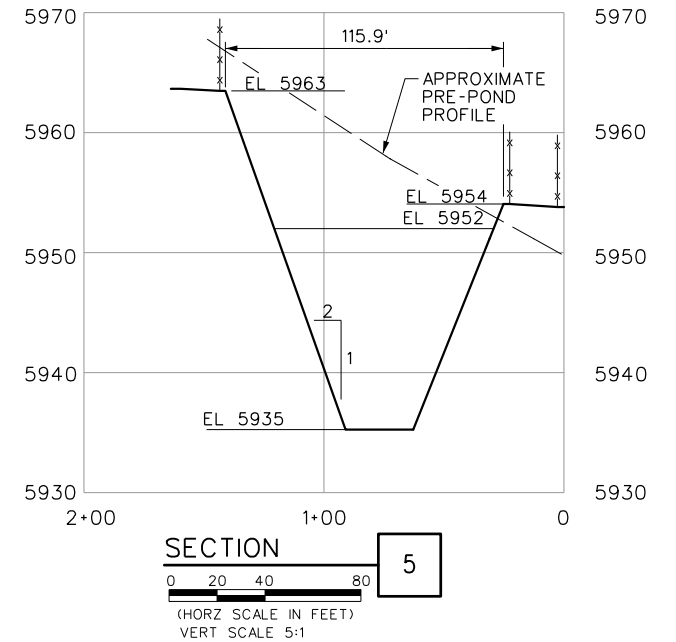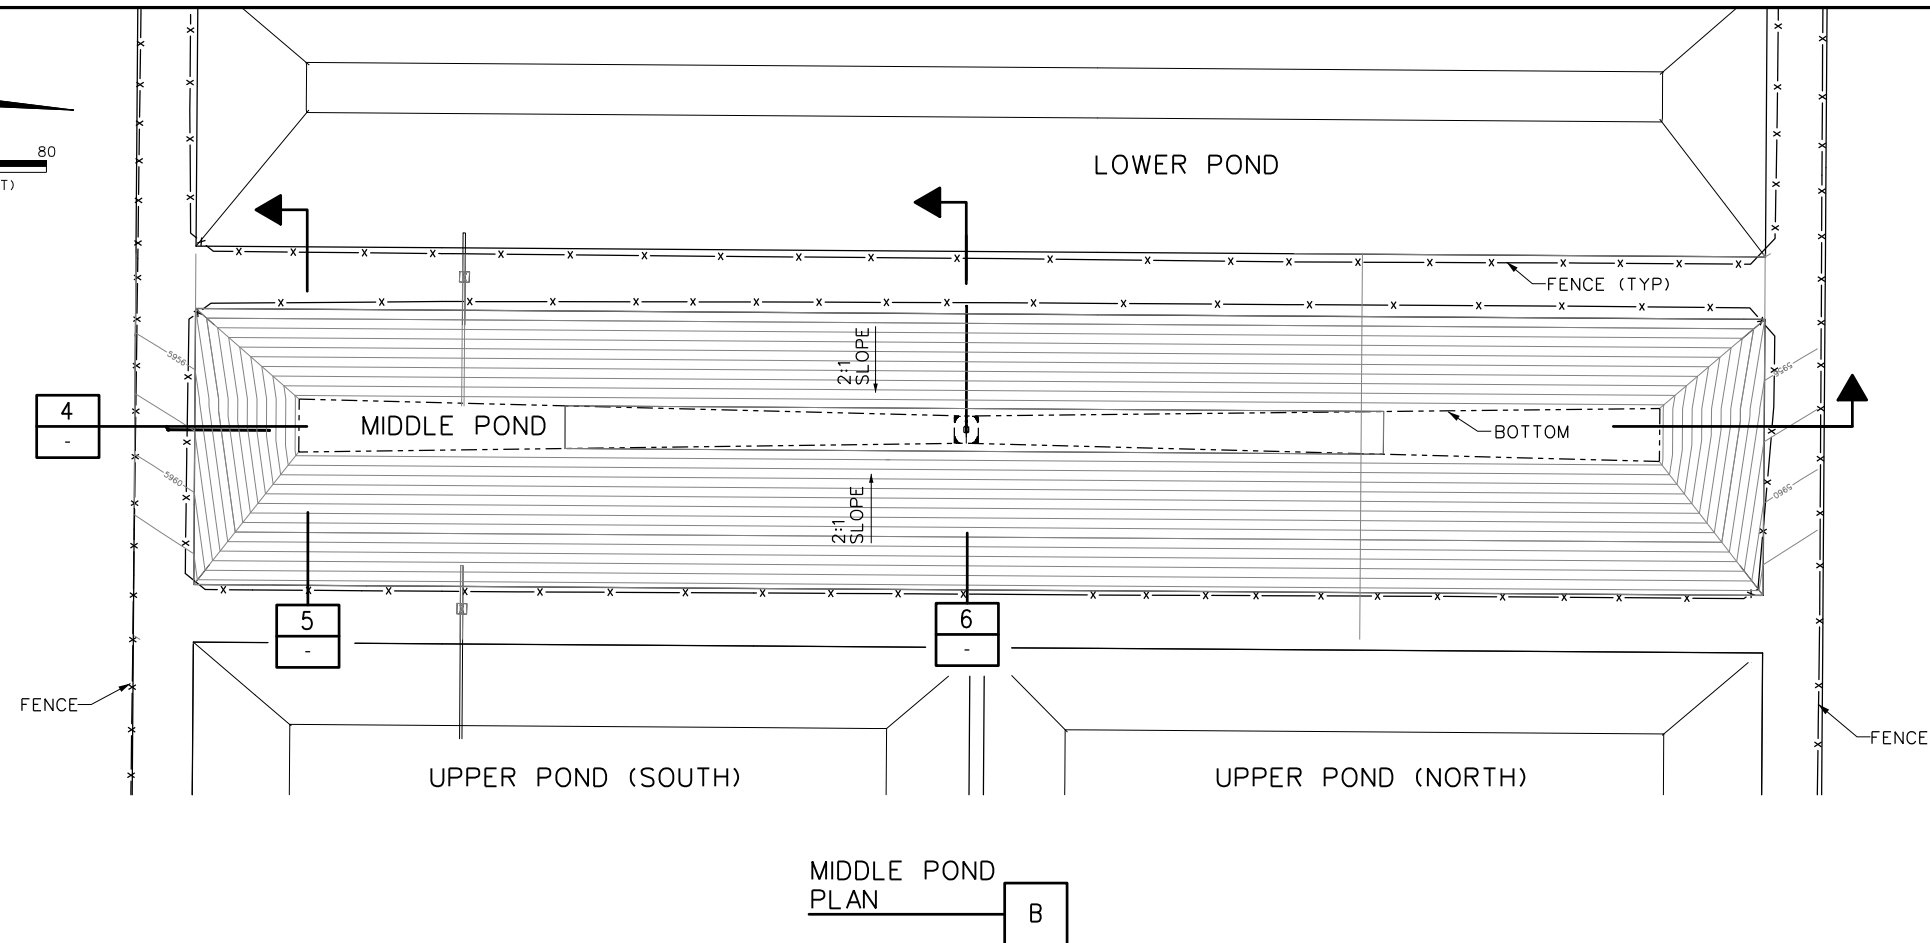
[illegible]

	MAIN FAC. HIGH MESA WATER TREATMENT FACILITY	
	MAIN L.S.D. S36,T7S,R96W,61h PM, GARFIELD, CO	
	FAC. TYPE WATER TREATMENT	
	SITE L.S.D. GARFIELD COUNTY, COLORADO	
	SCALE AS SHOWN	EPOM No.
EPOM Co.		
TITLE		
MIDDLE POND PLAN AND SECTIONS		
AREA	CLASS	FILE NO.
SOUTH PICEANCE		SP-HIM-P-4005

Plot Date: 8/13/2013 7:12:25 AM

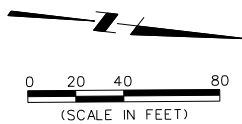


7
-

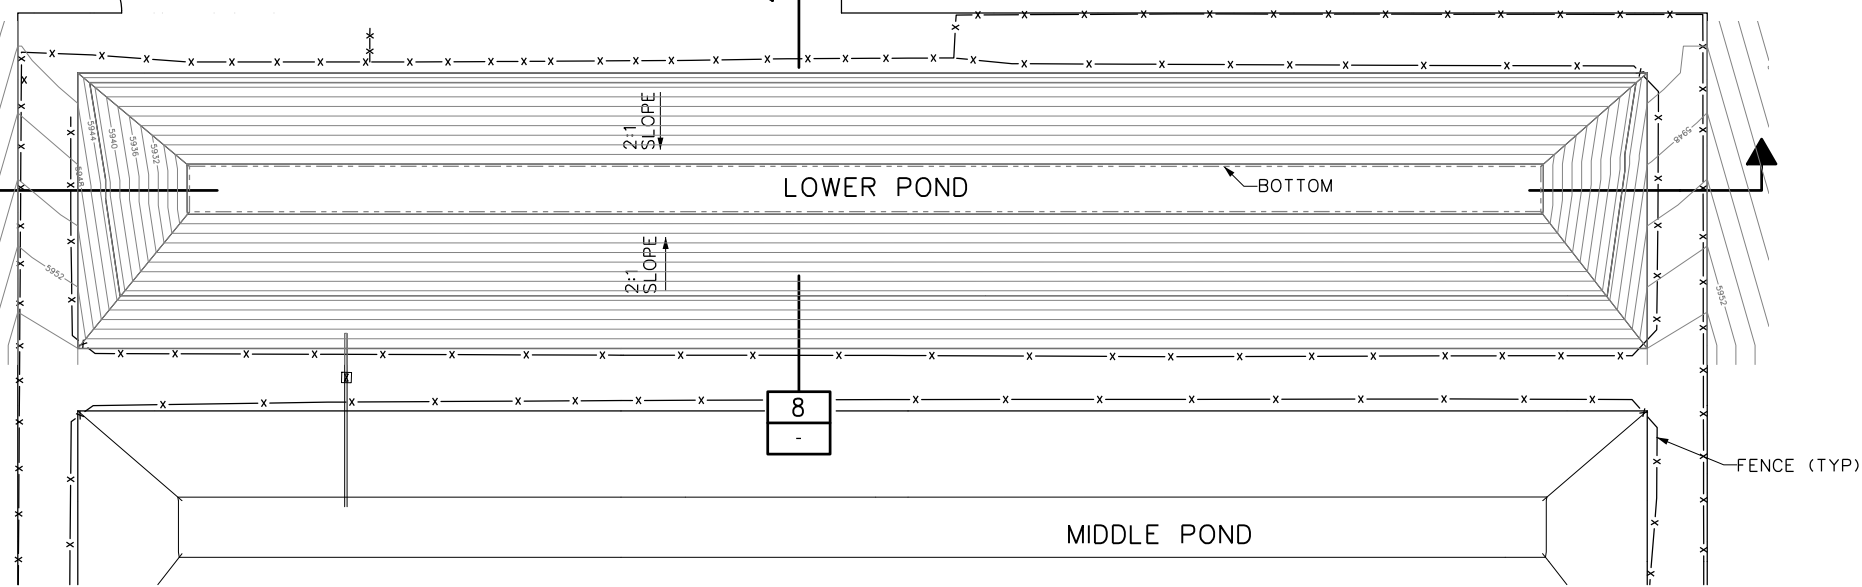


LOWER POND
PLAN

C

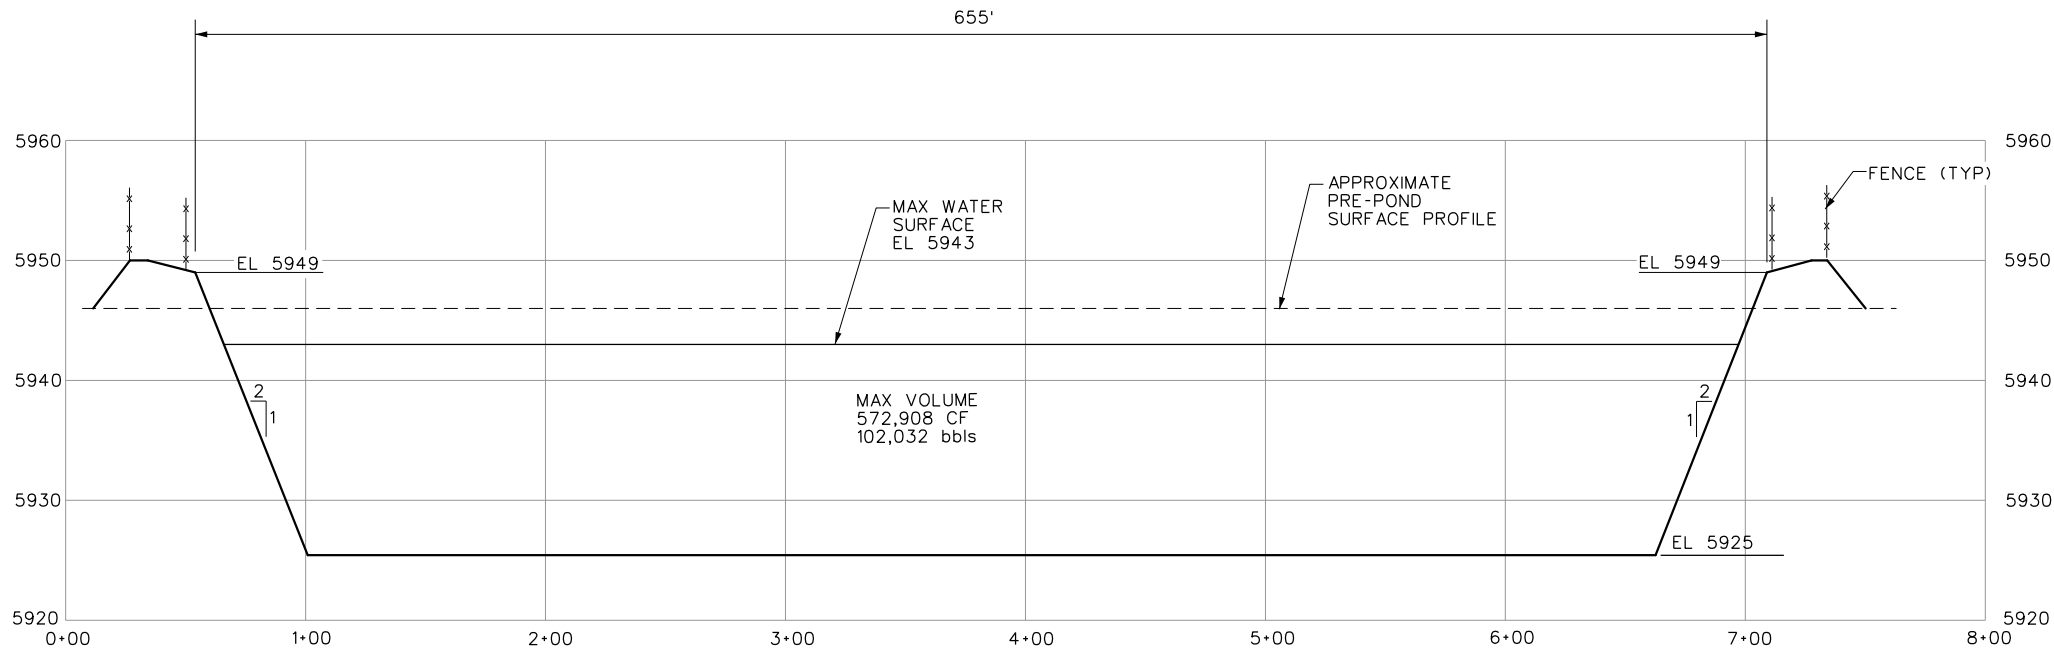

SECTION
7

(HORZ SCALE IN FEET)
VERT SCALE 5:1

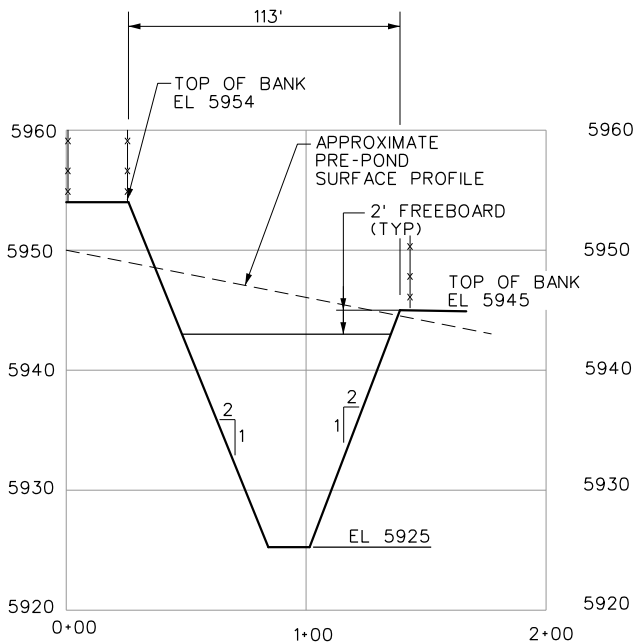

SECTION
8

(HORZ SCALE IN FEET)
VERT SCALE 5:1

REFERENCE DRAWINGS		DWG. NO.	NO.	DATE	PROJECT DESCRIPTION	PROJ.	AFE	EPCM Co.	EPCM No.	APPD.	ISSUE STAGE	DATE	BY	CHKD.	APPD.	PERMIT STAMP	ENGINEER'S STAMP
																DRAFT	SSOLLIE 08-13-13 PERMIT STAMP AND PROFESSIONAL STAMP AFFIXED ABOVE SHALL APPLY ONLY TO REV(s)
CAUTION : READ BEFORE EXCAVATION ALL EXCAVATIONS MUST BE CARRIED OUT AS PER "ENCANA'S GROUND DISTURBANCE PRACTICE"																	

HIGH MESA WATER TREATMENT FACILITY	
S36.T7S.R96W.6th PM, GARFIELD, CO	
WATER TREATMENT	
GARFIELD COUNTY, COLORADO	
SCALE AS SHOWN	EPCM No.


TITLE LOWER POND PLAN AND SECTIONS	
AREA SOUTH PICEANCE	CLASS FILE NO. SP-HIM-P-4006


T:\PROJECTS\Garfield\08-13-13\08-13-13.dwg

Drawings Must Comply with EnCana Drafting Standards (EOA-A-1)





PD.	PERMIT STAMP	ENGINEER'S STAMP
-----	--------------	------------------

		MAIN FAC. HIGH MESA WATER TREATMENT FACILITY	
		MAIN LST. S36,T7S,R96W,6th PM, GARFIELD, CO	
		FAC. TYPE WATER TREATMENT	
		SITE LST. GARFIELD COUNTY, COLORADO	
SCALE AS SHOWN		EPCO No.	
EPCO Co. _____ TITLE OFFLOAD PAD PLAN AREA SOUTH PICEANCE			
CLASS		FILE NO. SP-HIM-P-4007	

 


Plot Date: 8/13/2013 7:18:59 AM

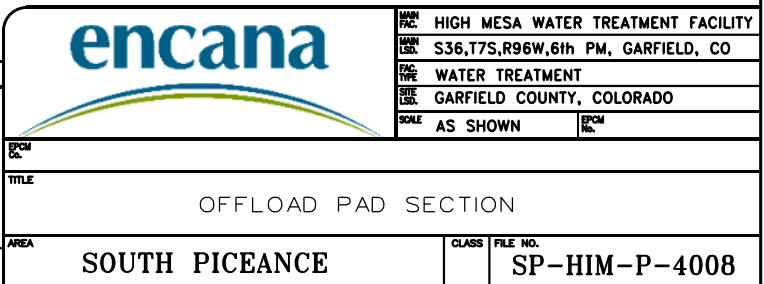

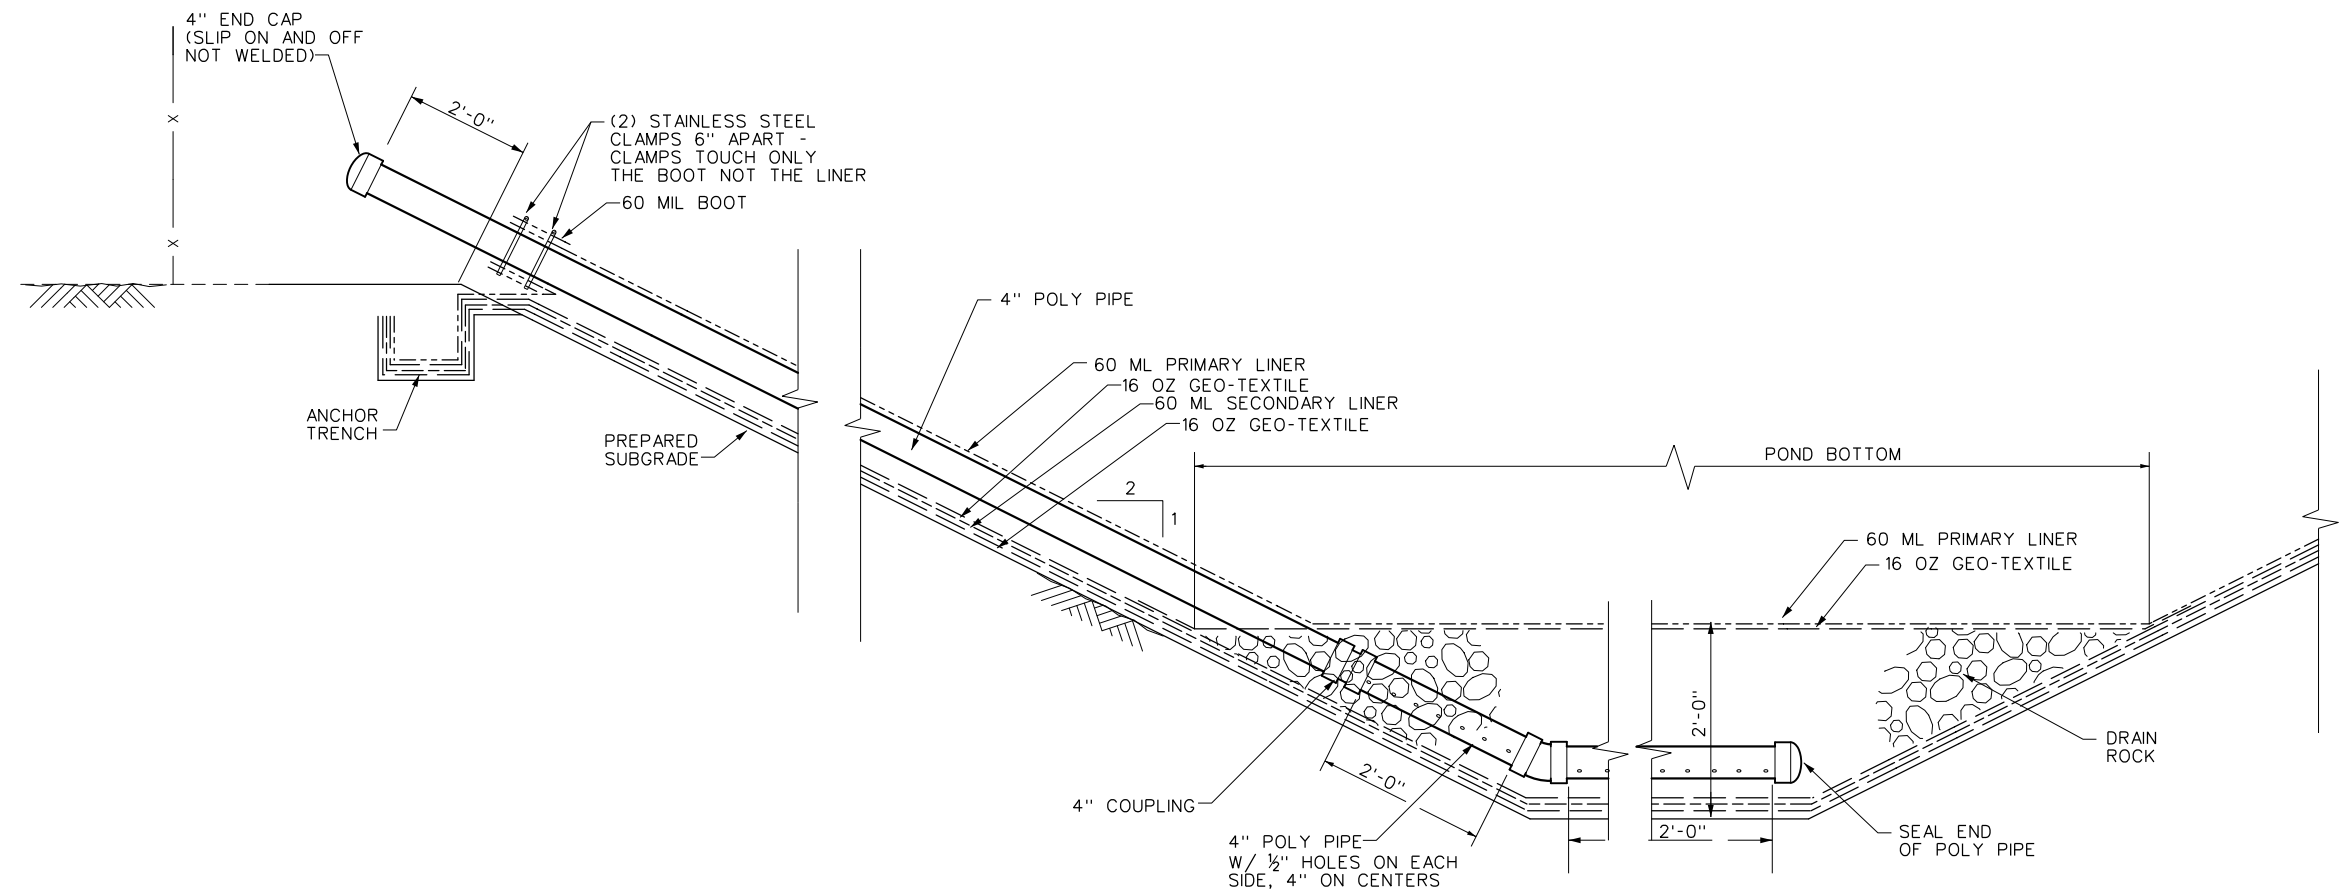

Plot Date: 8/13/2013 7:36:28 AM

	MAIN FAC.: HIGH MESA WATER TREATMENT FACILITY MAIN L.S.D.: S36,T7S,R96W,6th PM, GARFIELD, CO FAC. TYPE: WATER TREATMENT SITE L.S.D.: GARFIELD COUNTY, COLORADO SCALE: AS SHOWN		EPCM NO.:
	TITLE: POND LINER DETAILS LEAK DETECTION SYSTEM		
	AREA: SOUTH PICEANCE	CLASS:	FILE NO.: SP-HIM-P-4009
	(Empty space for notes or additional information)		