


GRADING PLAN

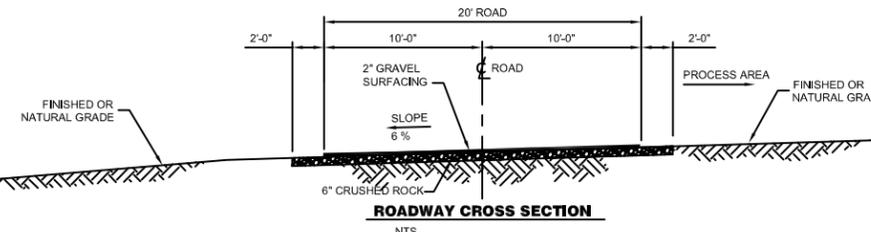

- LEGEND**
- EXISTING COUNTY ROAD
  - NEW GRAVEL FACILITY ROAD
  - STND BLM ALUMINUM CAP MONUMENT
  - #4 REBAR / 2" ALUMINUM CAP
  - REFERENCE POINT (CONSTRUCTION)
  - SET #4 REBAR/PLASTIC CAP

- NOTES:**
1. ALL COORDINATES ARE BASED ON HULLSTON LAND SURVEYING DRAWING 970-565-3330 - PROPOSED CA CLUSTER SITE - A TRACT IN THE NW4 SW4 SECTION 36, T.39 N., R.19 W., NMPH, MONTEZUMA COUNTY, COLORADO.
  2. BASIS OF BEARING: N 89°47'02" E BETWEEN THE FND. W 1/4 CORNER AND THE C 1/4 CORNER OF SECTION 36, AS SHOWN. ASSUMED FROM GPS TRUE NORTH.

**ISSUED FOR CONSTRUCTION**

NOT PUBLISHED. ALL RIGHTS RESERVED BY THE ENGINEER. DRAWINGS AND SPECIFICATIONS, AS INSTRUMENTS OF SERVICE, ARE ISSUED TO DESCRIBE DESIGN INTENT. THEY ARE NOT TO BE USED ON OTHER PROJECTS OR EXTENDING TO THIS PROJECT, EXCEPT BY AGREEMENT IN WRITING AND WITH APPROPRIATE COMPENSATION TO THE ENGINEER. CONTRACTOR, SUB-CRONTACTORS, & SUPPLIERS ARE RESPONSIBLE FOR CONFIRMING AND CORRELATING ENGINEERING AND CONTROL AT THE JOB SITE AND SHALL NOTIFY THE ENGINEER IMMEDIATELY OF ANY ERRORS OR DISCREPANCIES IN REGARD TO SUCH DRAWINGS. DESCRIBING DESIGN INTENT. SHALL NOT INDICATE EVERY DETAIL OR SYSTEM FOR CONSTRUCTION. CONTRACTOR, SUB-CRONTACTORS, AND SUPPLIERS SHALL BE RESPONSIBLE TO PROVIDE ADDITIONAL DRAWINGS AS NECESSARY FOR PERMITS, ERECTION, INSTALLATION, AND COORDINATION OF ALL WORK. CONTRACTOR, SUB-CRONTACTORS, AND SUPPLIERS SHALL BE RESPONSIBLE FOR ALL LABOR AND MATERIALS REQUIRED IN ACCORDANCE WITH DESIGN INTENT. ALL MATERIALS SHALL BE NEW UNLESS SPECIFIED OTHERWISE, AND SHALL BE INSTALLED LEVEL, PLUMB, STRAIGHT AND TRUE TO LINE IN ACCORDANCE WITH THE BEST PRACTICES OF THE TRADE. THE ENGINEER SHALL NOT BE RESPONSIBLE FOR CONSTRUCTION MEANS, METHODS, TECHNIQUES, SEQUENCES OR PROCEDURES, OR FOR SAFETY PRECAUTIONS AND PROGRAMS IN CONNECTION WITH THE WORK. ALL WORK SHALL BE PERFORMED IN ACCORDANCE WITH APPLICABLE CODES AND ORDINANCES.

REFERENCE DRAWINGS:

REV	DATE	DESCRIPTION	DRN	CHK	APV
3	05/19/14	REVISED COORDINATES	SMT	RC	TR
2	05/16/14	ADDED COORDINATES AND REVISED NOTE 1	SMT	RC	TR
1	05/14/14	ADDED DIMENSIONS	RJ	RC	TR
0	05/13/14	ISSUED FOR CONSTRUCTION	RJ	RC	TR


REV	DATE	DESCRIPTION	DRN	CHK	APV
3	05/19/14	REVISED COORDINATES	SMT	RC	TR
2	05/16/14	ADDED COORDINATES AND REVISED NOTE 1	SMT	RC	TR
1	05/14/14	ADDED DIMENSIONS	RJ	RC	TR
0	05/13/14	ISSUED FOR CONSTRUCTION	RJ	RC	TR

Client: KINDER MORGAN  
 Name: KINDER MORGAN  
 Plant: COW CANYON  
 Site:   
 Client Job No: 1030491

**CIVIL SITE PLAN GRADING AND SITE PREP**

Project: Co2 COW CANYON CLUSTER FACILITY	
Drafter: RNJ 04/08/2014	Checker: SMT
Designer: RNJ 04/08/2014	Manager: SMT
Engineer: RJC 04/10/2014	Scale: 1"=20'-0"
Project: Co2 COW CANYON CLUSTER FACILITY	Drawing No: CCCB-300-100
Scale: 1"=20'-0"	Rev: 3

TBPE FIRM REG. NO. 12323  
**BURROW GLOBAL SERVICES, LLC**  
 JOB NO. 1030491  
 APPR'D: T.L. RUTHERFORD  
 FILE: CCCB-300-100.DWG  
 DATE: 05-19-14  
 LAST PLOT DATE

 

**HOLD** Final Check Pending Certified Vendor Dwgs