





Date: 08/14/2015

Scale: 1" = 20'

Drawn By: TJS

Razor 11 CPB
Whiting Oil and Gas Corporation
Weld County, Colorado
Figure 1 - Site Plan

 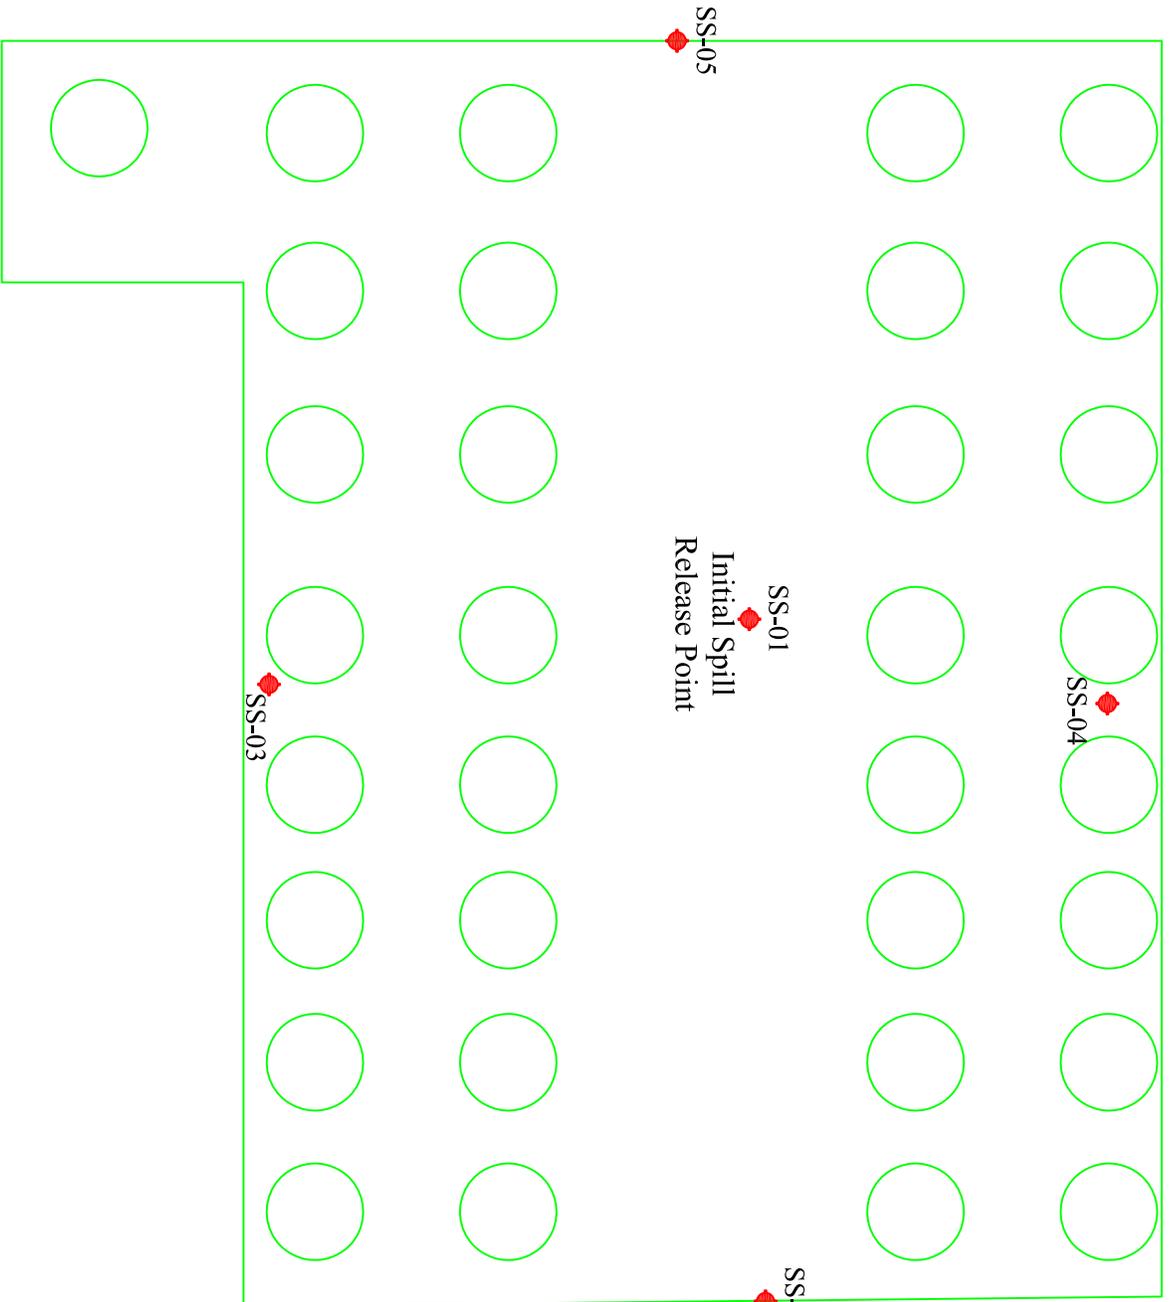

Legend
◆ - Sample Location