




10/11/2018 11:52:24 PM - C:\PROJECTS\LONGMONT\180516\180516-1807\CAD\SHETFILES\URN\EQUIPMENT LIST.DWG - ANDRIYASUKAS, JEREMY

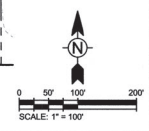

NOTE:
 1. FOR SITE PLAN LEGEND SEE SHEET 3 SITE PLAN.

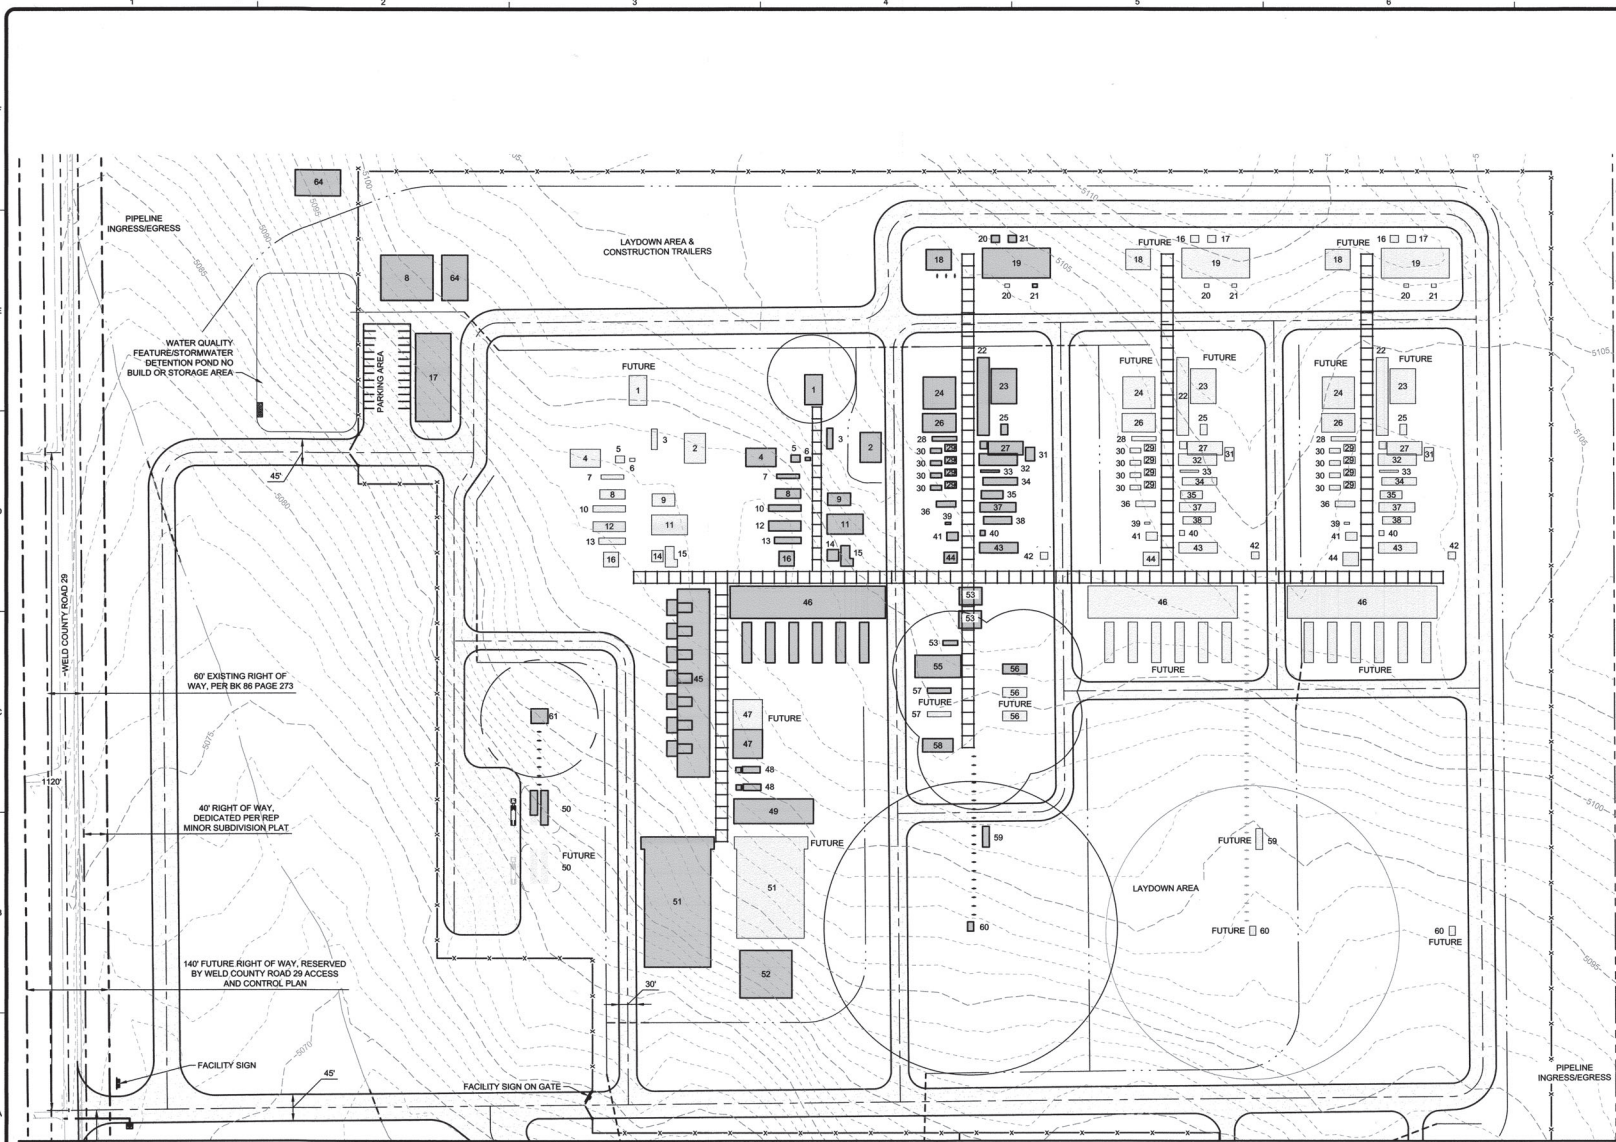

TETRA TECH

1900 S. Summit St. Ste. 1-E
 Longmont, CO 80501
 Phone: (303) 772-5252 Fax: (303) 772-7339
www.tetratech.com

BY: MBS

DATE: 09/26/18

DESCRIPTION: ISSUED FOR BID

MARK: 1

DATE: 10/17/18

DESCRIPTION: ISSUED FOR CONSTRUCTION

MARK: 2

REP MINOR SUBDIVISION TO THE TOWN OF PIERCE
 WELD COUNTY, COLORADO

PIERCE GAS PROCESSING PLANT

SITE PLAN

Project No.: 200-195516-18001
 Designed By: ABJ
 Drawn By: CPW
 Checked By: ABJ

2

Bar Measures 1 inch

