

ESTIMATED DIRT QUANTITIES

ITEM	CUT	FILL	TOPSOIL	EXCESS
PAD	15126	9316	5616	194
TOTALS	15126	9316	5616	194

NOTES:

- 1) TOPSOIL VOLUME BASED ON 12" TOPSOIL DEPTH.
- 2) USE EXCESS MATERIAL TO BUILD BERMS FOR NOISE AND VISUAL MITIGATION.
- 3) 1-1/2:1 SIDESLOPES UNLESS OTHERWISE NOTED



ECLIPSE
surveying

111 E. THIRD ST., SUITE 208, RIFLE, CO 81650
(970) 625-3048

SCALE:

1" = 80'

DATE:

04/09/10

SHEET:

1 OF 7

PROJECT:

08001


DFT:

JAK



Bill Barrett Corporation

CB-TG LAND NWNE-20-692
GRADING PLAN & PAD LAYOUT

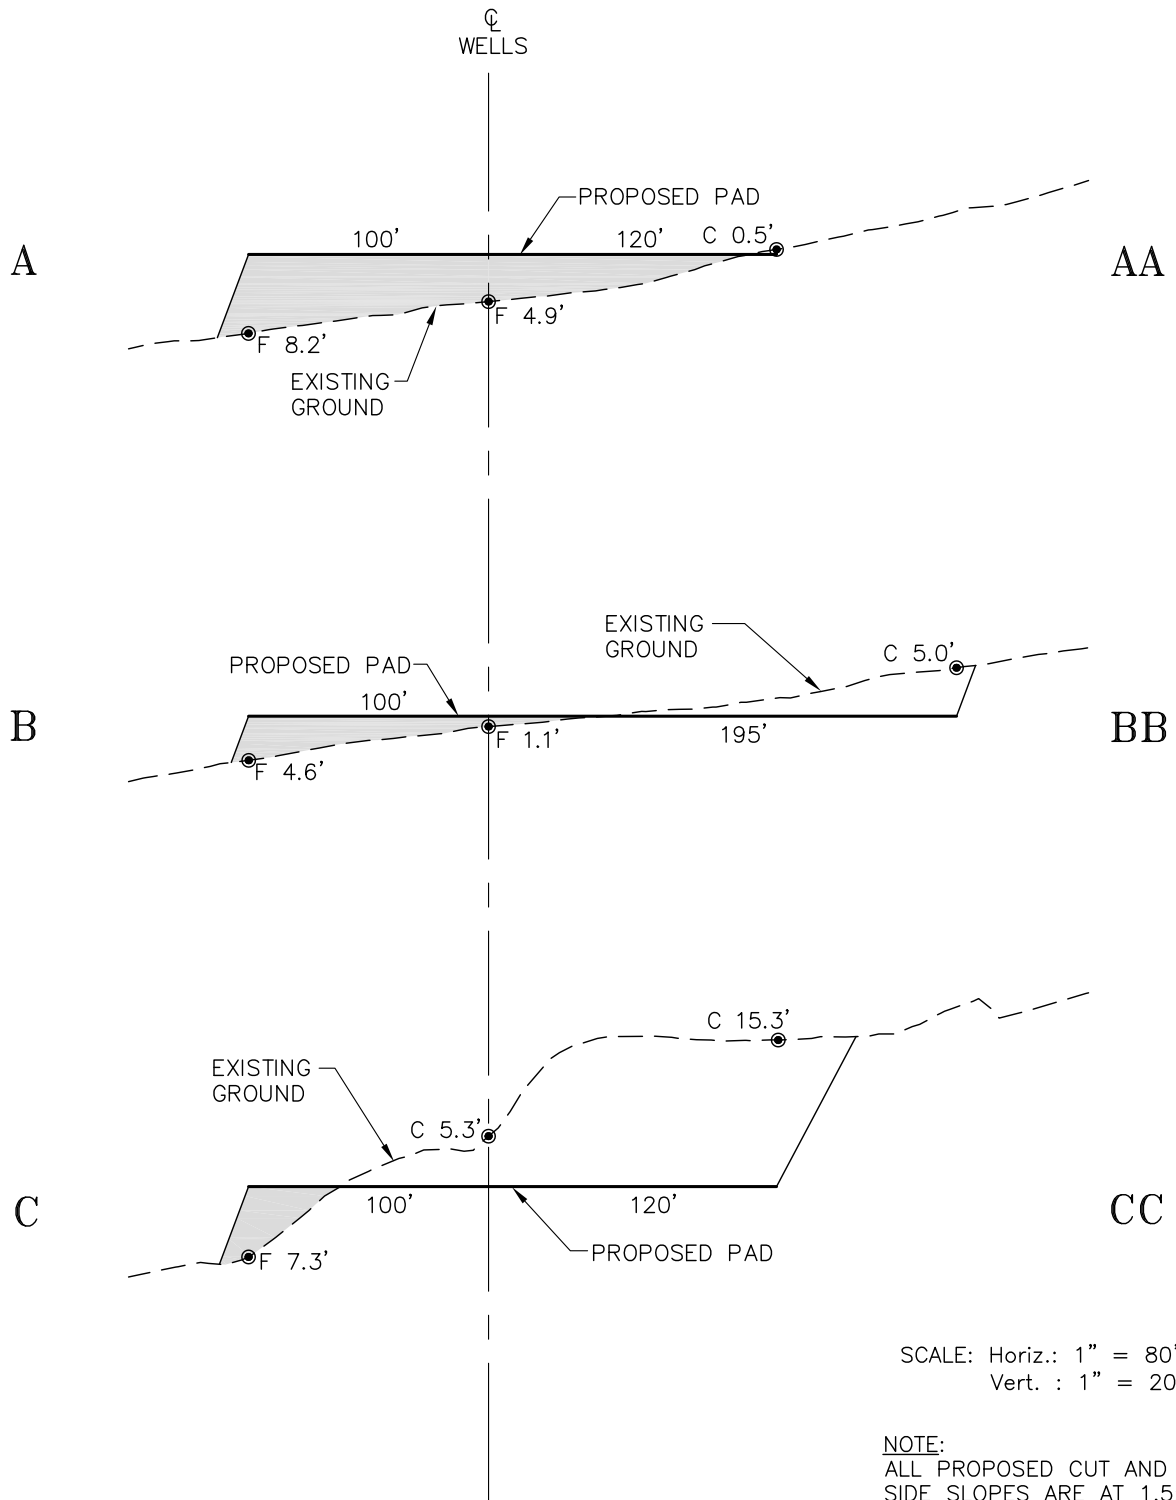


ECLIPSE
surveying

111 E. THIRD ST., SUITE 208, RIFLE, CO 81650
(970) 625-3048

SCALE: AS NOTED
DATE: 04/09/10
SHEET: 2 OF 7
PROJECT: 08001
DFT: JAK

B Bill Barrett Corporation

*CB-TG LAND NWNE-20-692
DRILL PAD CROSS SECTIONS*

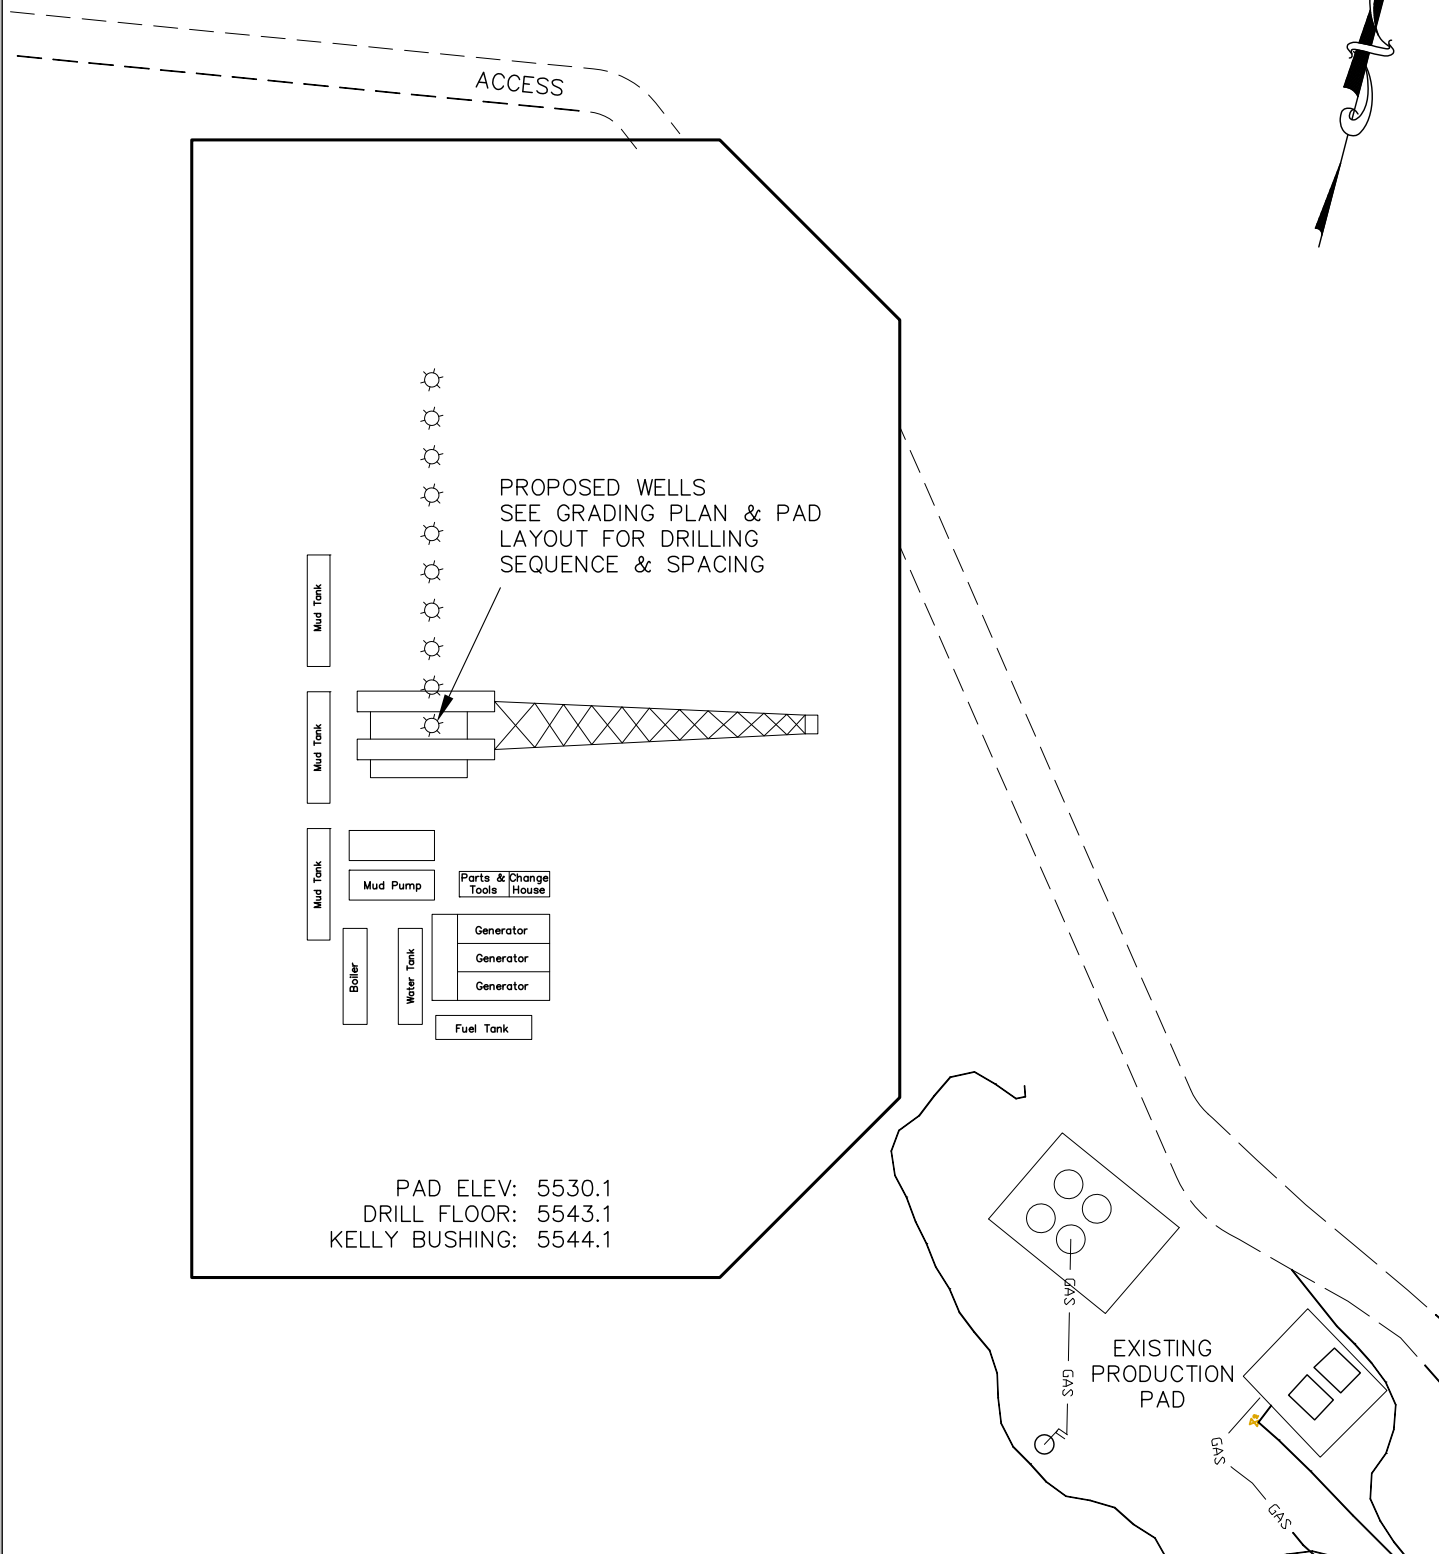

ECLIPSE
surveying

111 E. THIRD ST., SUITE 208, RIFLE, CO 81650
(970) 625-3048

SCALE: 1" = 80'
DATE: 04/09/10
SHEET: 3 OF 7
PROJECT: 08001
DFT: JAK

B Bill Barrett Corporation

CB-TG LAND NWNE-20-692
DRILL RIG LAYOUT