


SITE PLAN
MATRIX DRILLING PAD AND TANK BATTERY T5N-R65W-S10 SOUTH EAST
QUARTER WELD COUNTY, COLORADO

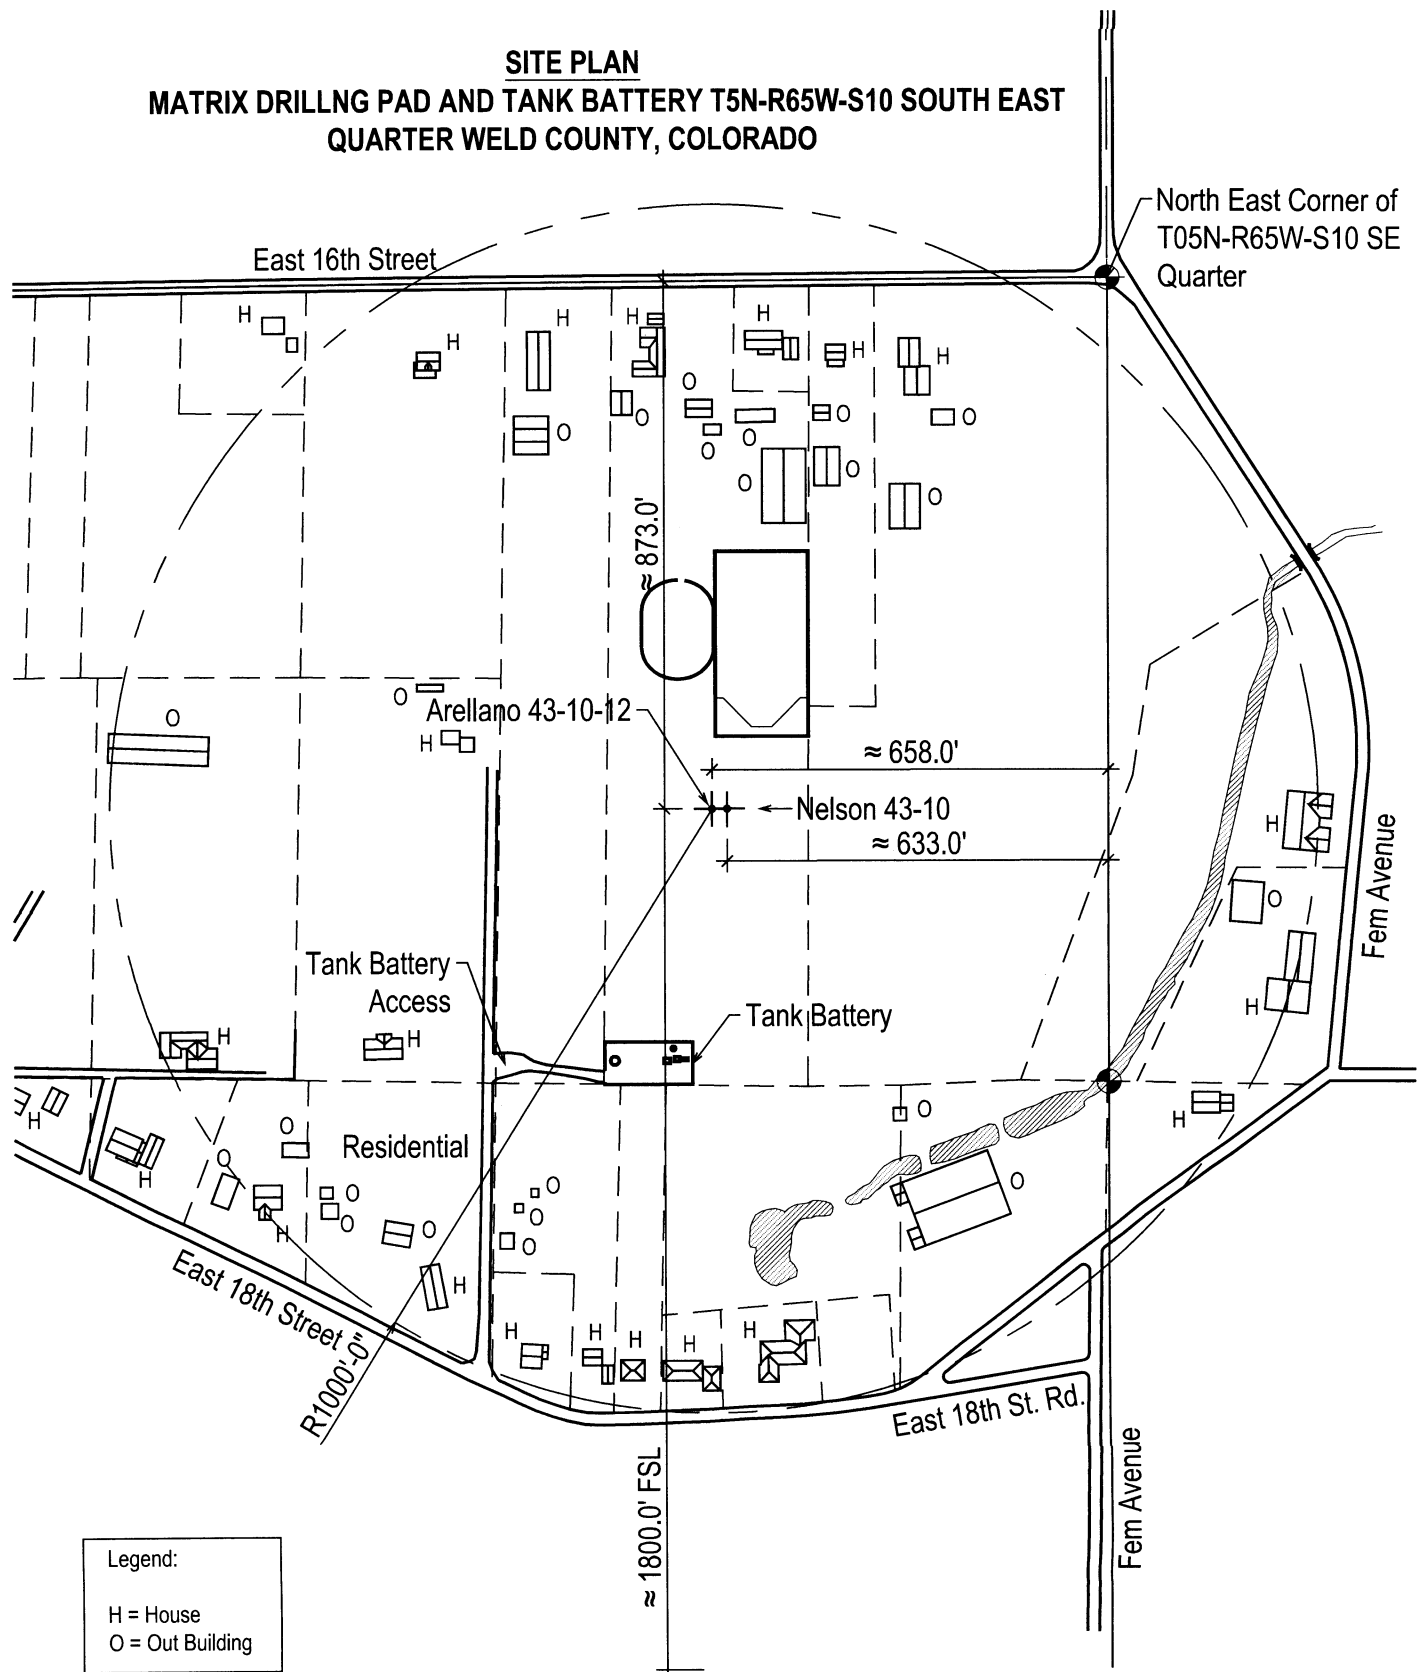


Legend:

H = House

O = Out Building

0 150' 300' 600'

SCALE: 1" = 300'-0"

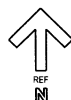

VICINITY MAP

Matrix Energy, LLC
P.O. Box 271309
Fort Collins, CO 80527