


REV.	DESCRIPTION	DATE	BY	CHK	APP
A	ISSUED FOR REFERENCE	02-21-14	ST		
B	REVISED - ISSUED FOR REFERENCE	02-28-14	ST		

DRAWN	SMT	DATE	2/18/14
CHECKED		DATE	
ENGINEER		DATE	
APPROVED		DATE	


**CB CLUSTER FACILITY
SITE PLAN**

 

Engineering
 Architectural
 Construction


Texas Firm No. 5417
 www.burrowglobal.com

DRAWING NO. SOIL BORING PLAN-C-100	REV B
CLIENT KINDER MORGAN COW CANYON CLUSTER	

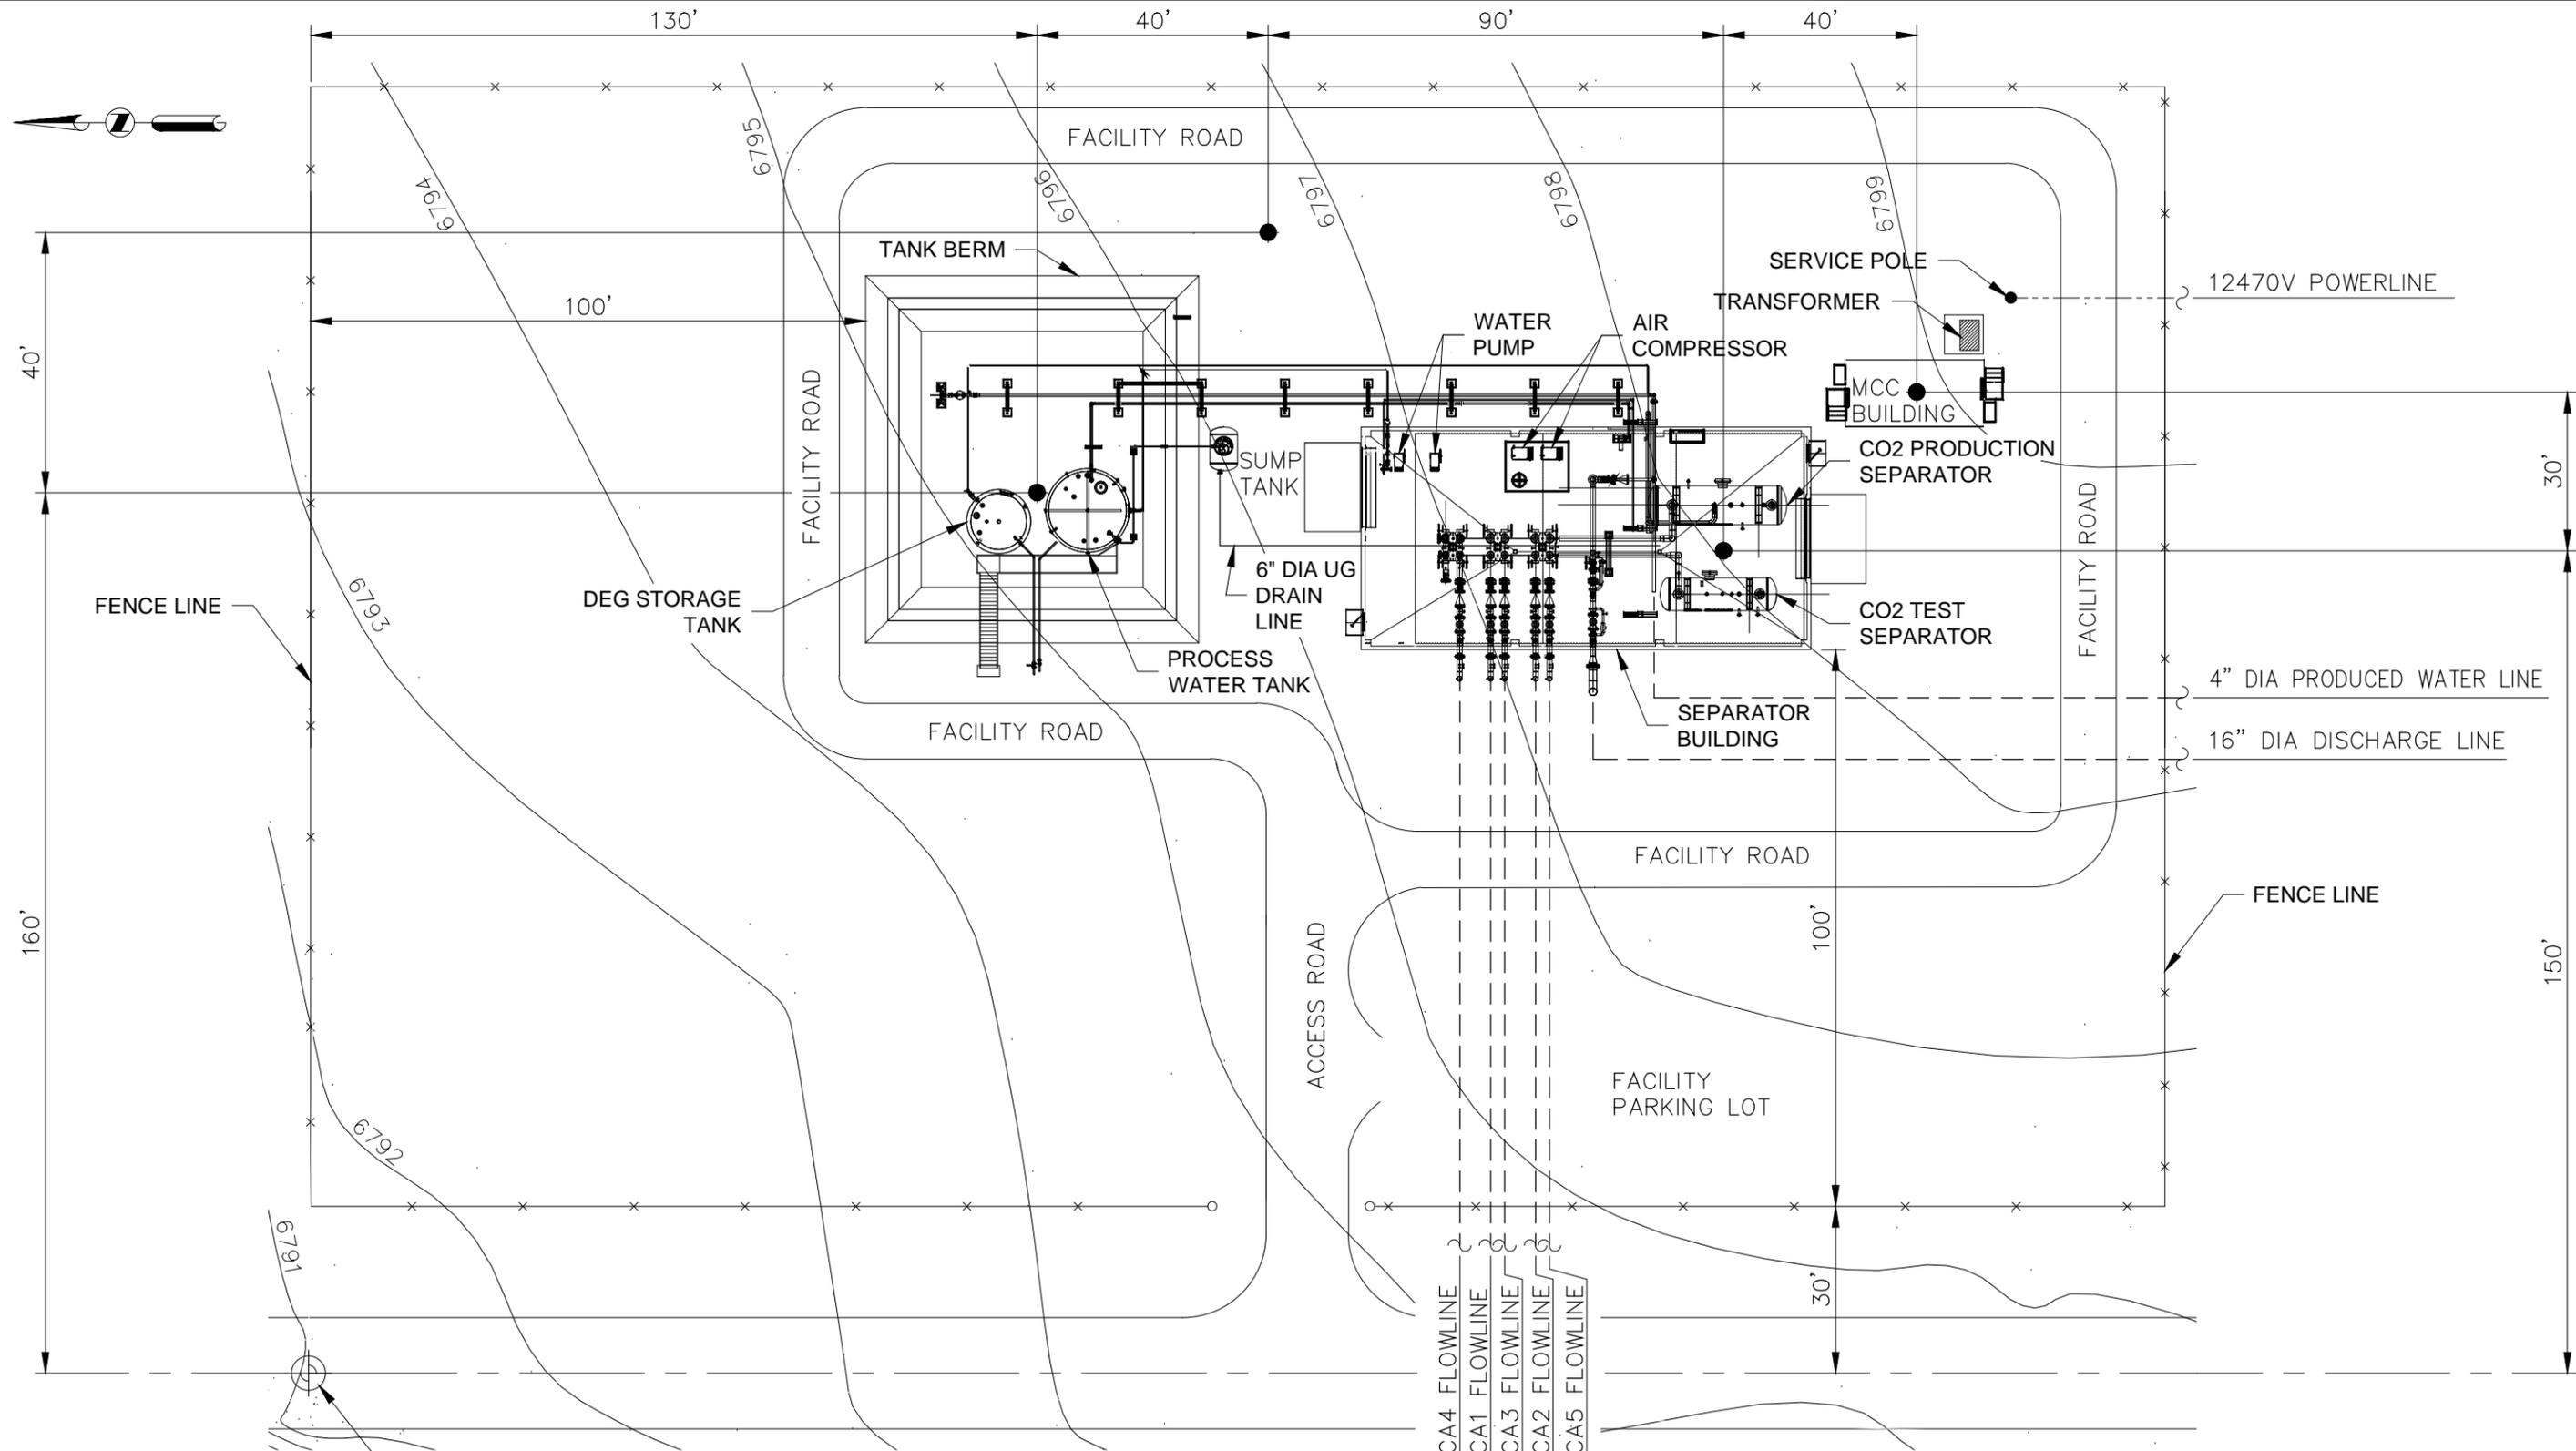

FND STND BLM ALUMINUM CAP MONUMENT
 PER HUDDLESTON LAND SURVEYING
 PROPOSED CA CLUSTER SITE
 DWG 970-565-3330 7 FEBRUARY 2014

LEGEND:
 ● SOIL BORING LOCATION

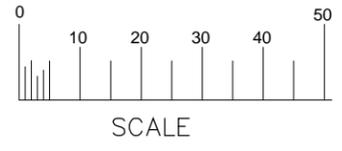

REV.	DESCRIPTION	DATE	BY	CHK	APP
A	ISSUED FOR REFERENCE	02-18-14	ST		
B	REVISED - ISSUED FOR REFERENCE	08-28-14	ST		

DRAWN	SMT	DATE
		1/21/14
CHECKED	ENGINEER	DATE
APPROVED	DATE	

**CA CLUSTER FACILITY
 SITE PLAN**

BURROW GLOBAL SERVICES, LLC
 Engineering
 Architectural
 Construction
 Texas Firm No. 5417
 www.burrowglobal.com

DRAWING NO. **PLAN-C-100**
 CLIENT **KINDER MORGAN COW CANYON CLUSTER**
 REV **B**