



PROCESS FLOW DIAGRAM


Date: April 19, 2023

Location: OGD DP455 - YY18-07 Pad

Legal Description: SWNE and SENW Section 18, Township 2 North, Range 63 West, 6th P.M., Weld County, CO

NOTES:

1. Preliminary process flow diagrams for the well completions process and production are attached.
2. When the wells on this location go into production, there will be no production process flow equipment on this location. All production will go to the existing, permitted Y11-28 Multi Facility (Location ID 450627).

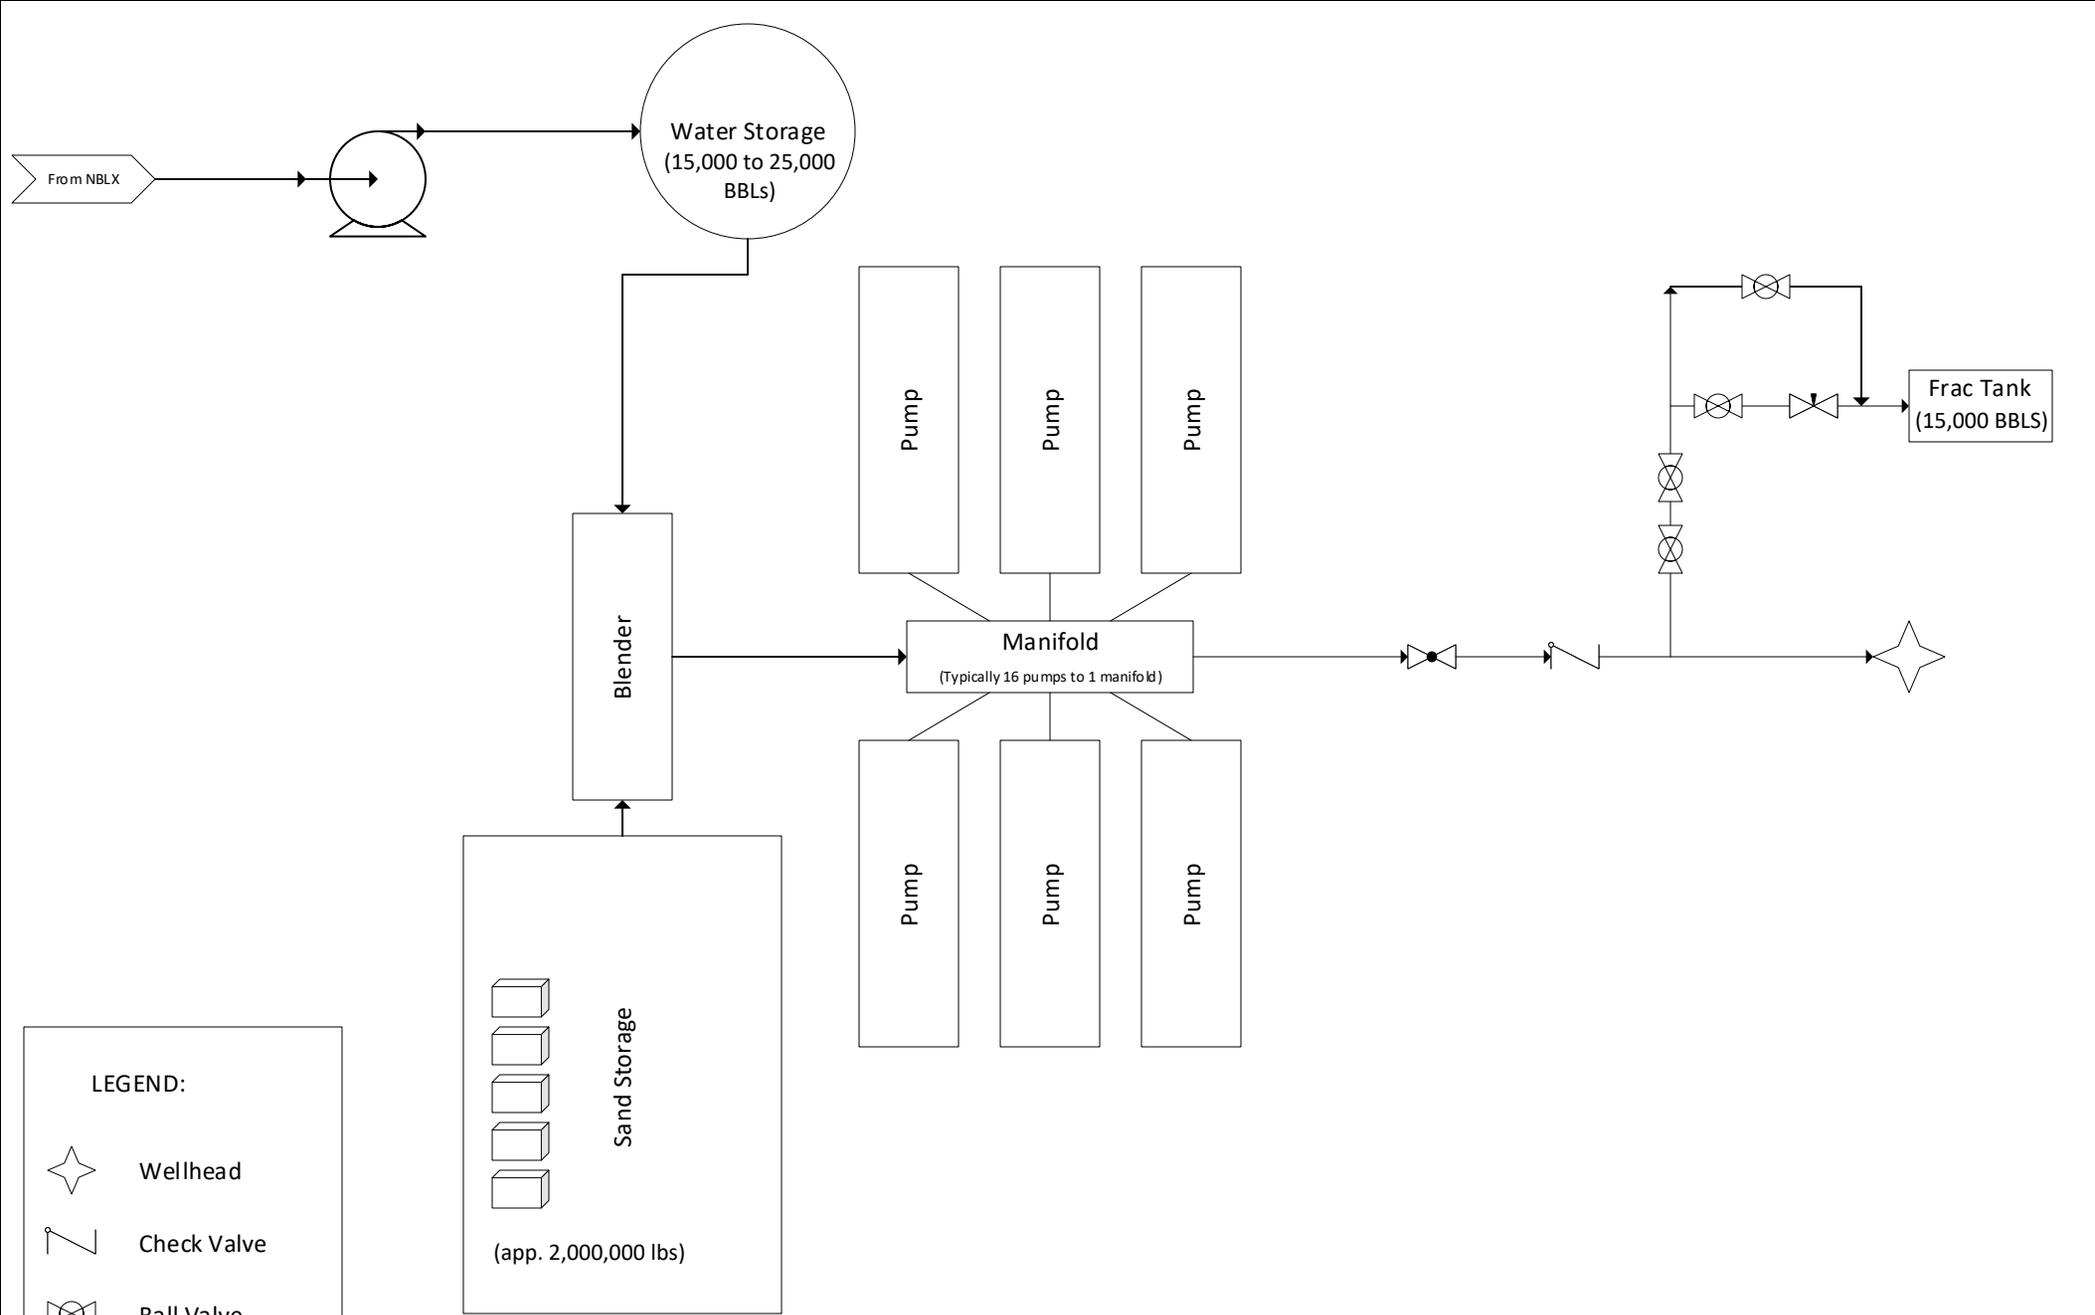

LEGEND:

	Wellhead
	Check Valve
	Ball Valve
	Wheel Valve
	Choke

Notes:
 1) All equipment is temporary, unless otherwise noted
 2) Mitigation measures are outlined in the mitigation plans submitted as part of the OGD application



YY18-07 Pad Completions Operations Preliminary Process Flow Diagram

Date: 04/19/2023
Drawn By: TSS
Scale: Not to Scale



PRODUCTION PROCESS FLOW DIAGRAM

OGDP DP455 - YY18-07 Pad

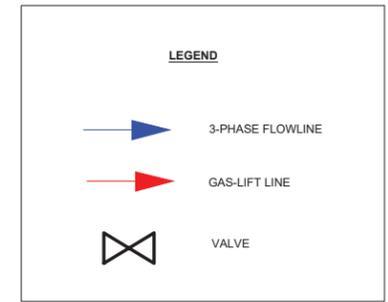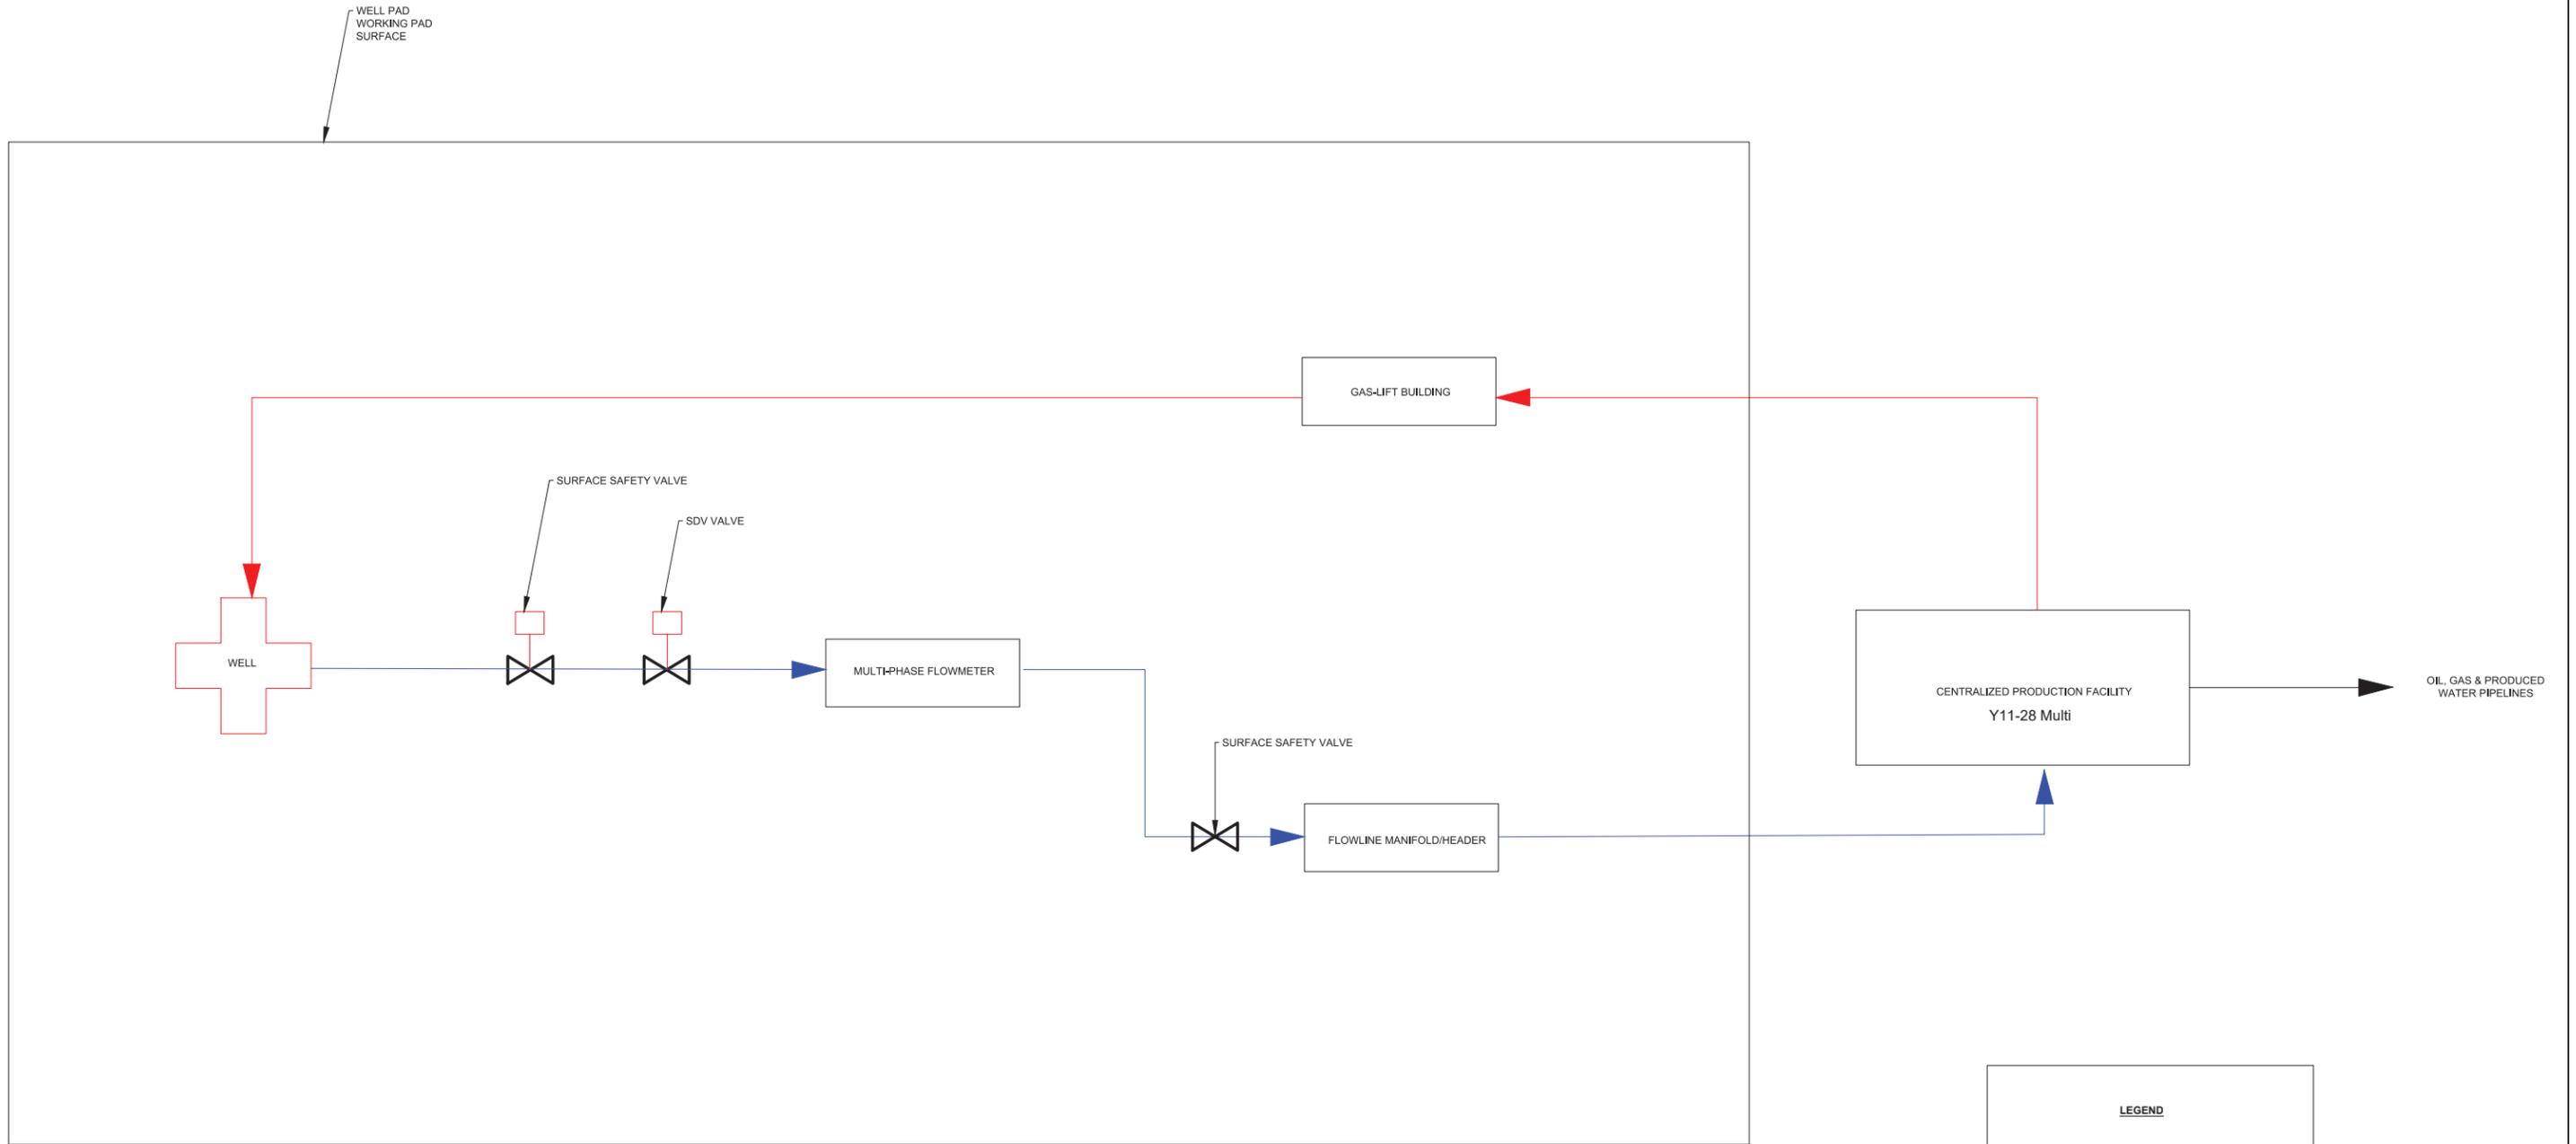

	NOTES:	REFERENCE DRAWINGS			REVISIONS				PRODUCTION PROCESS FLOW DIAGRAM		
		-	-	-	-	-	-		-	-	-
-	-	-	-	-	-	-	-	-	-	-	
-	-	-	-	-	-	-	-	-	-	-	
-	-	-	-</								