

EnCana Oil & Gas (USA) Inc.

PL1NW Well Pad

**Section 1, T10S, R96W, 6th P.M.
Mesa County, Colorado**



906 Main Street
Evanston, Wyoming 82930
Phone No. (307) 789-4545

DATE: May 11, 2009

SCALE: 1 :100,000'


PROJECT NO.: 09-04-06



—LEGEND—

— Existing Road

**Topo
"A"**

**SHEET
8
OF 10**

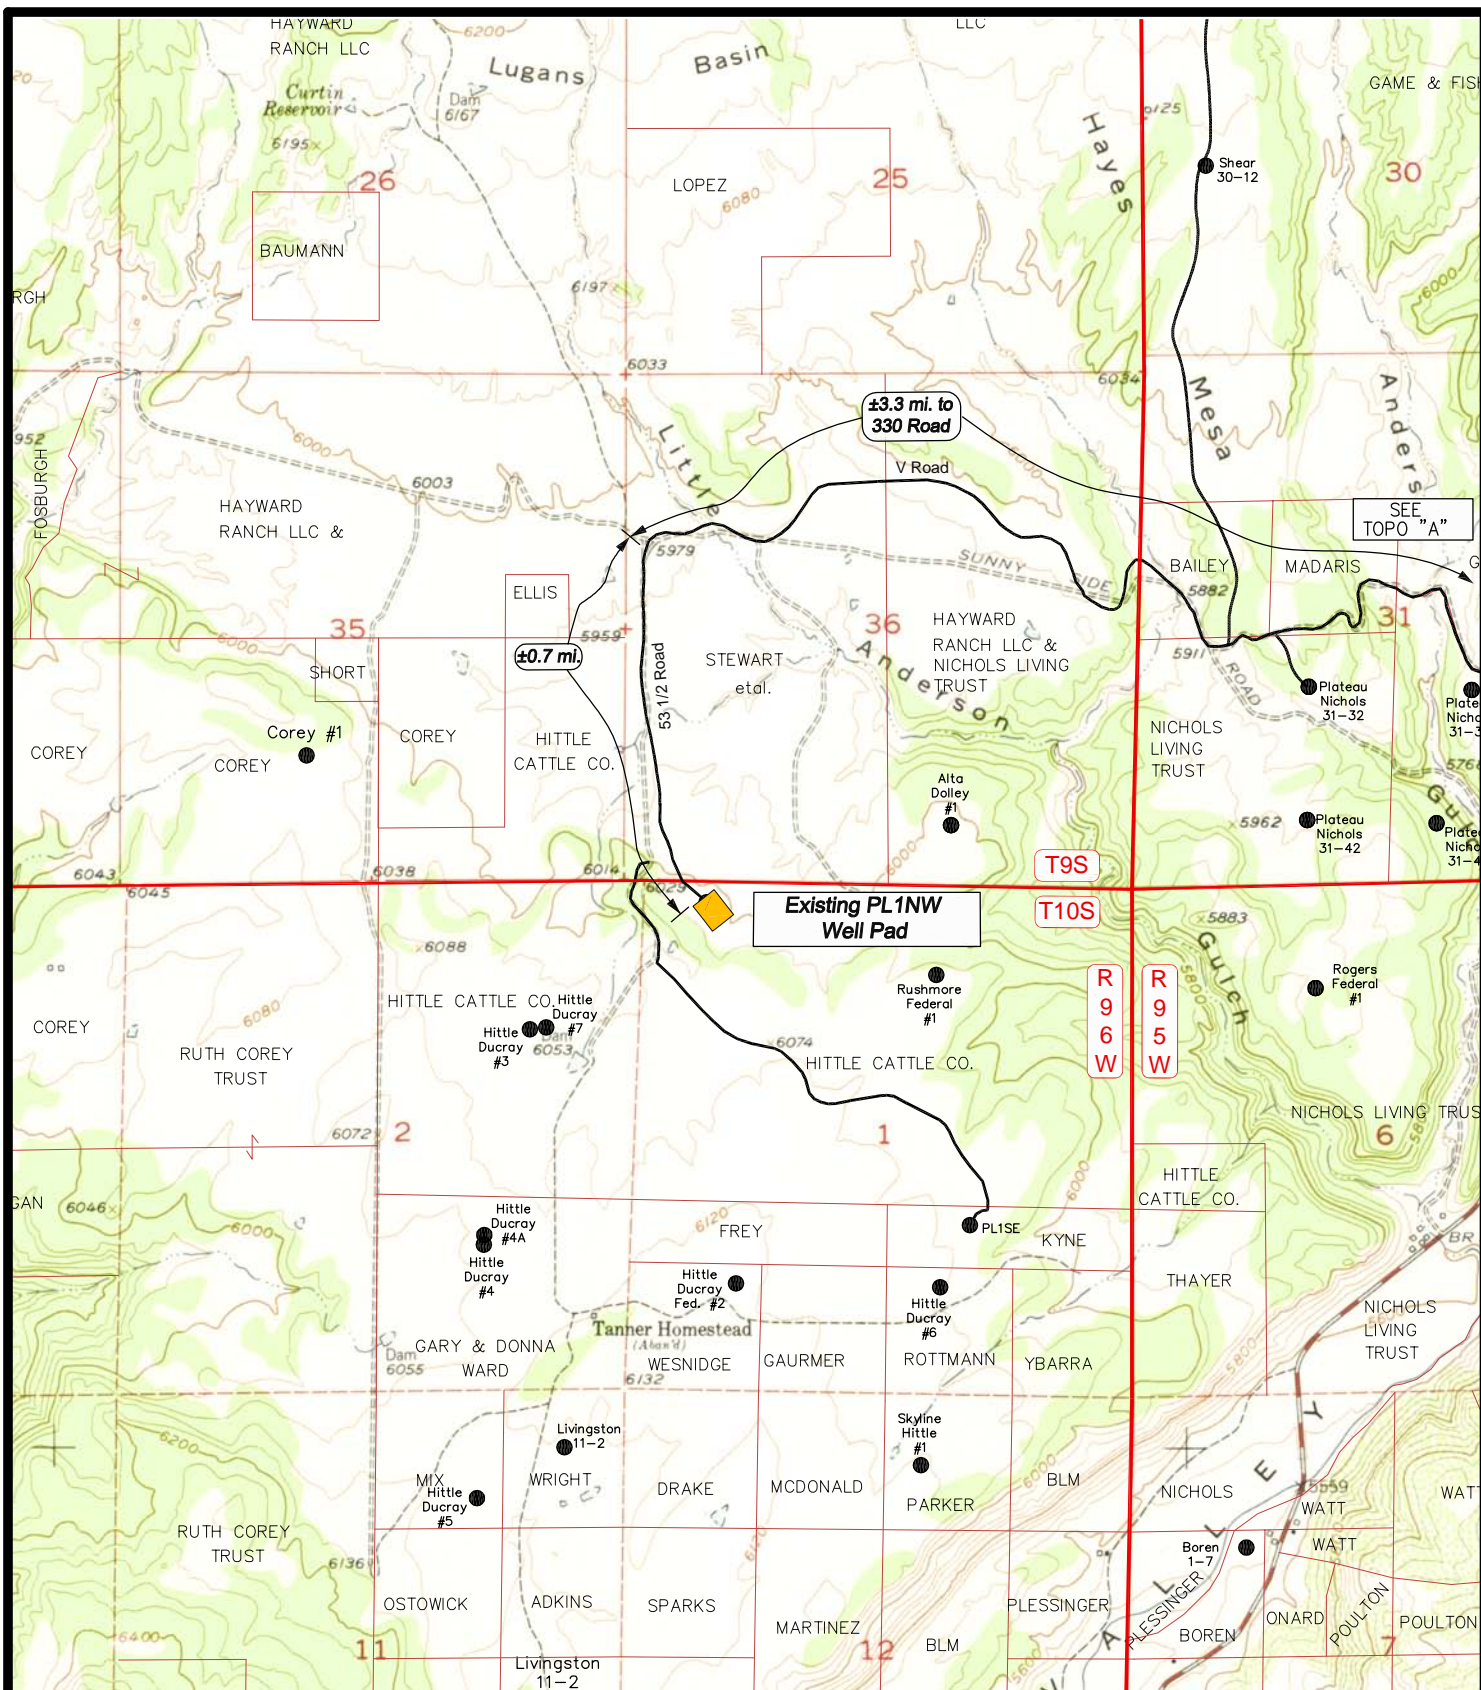

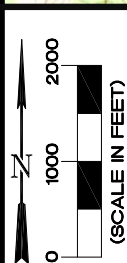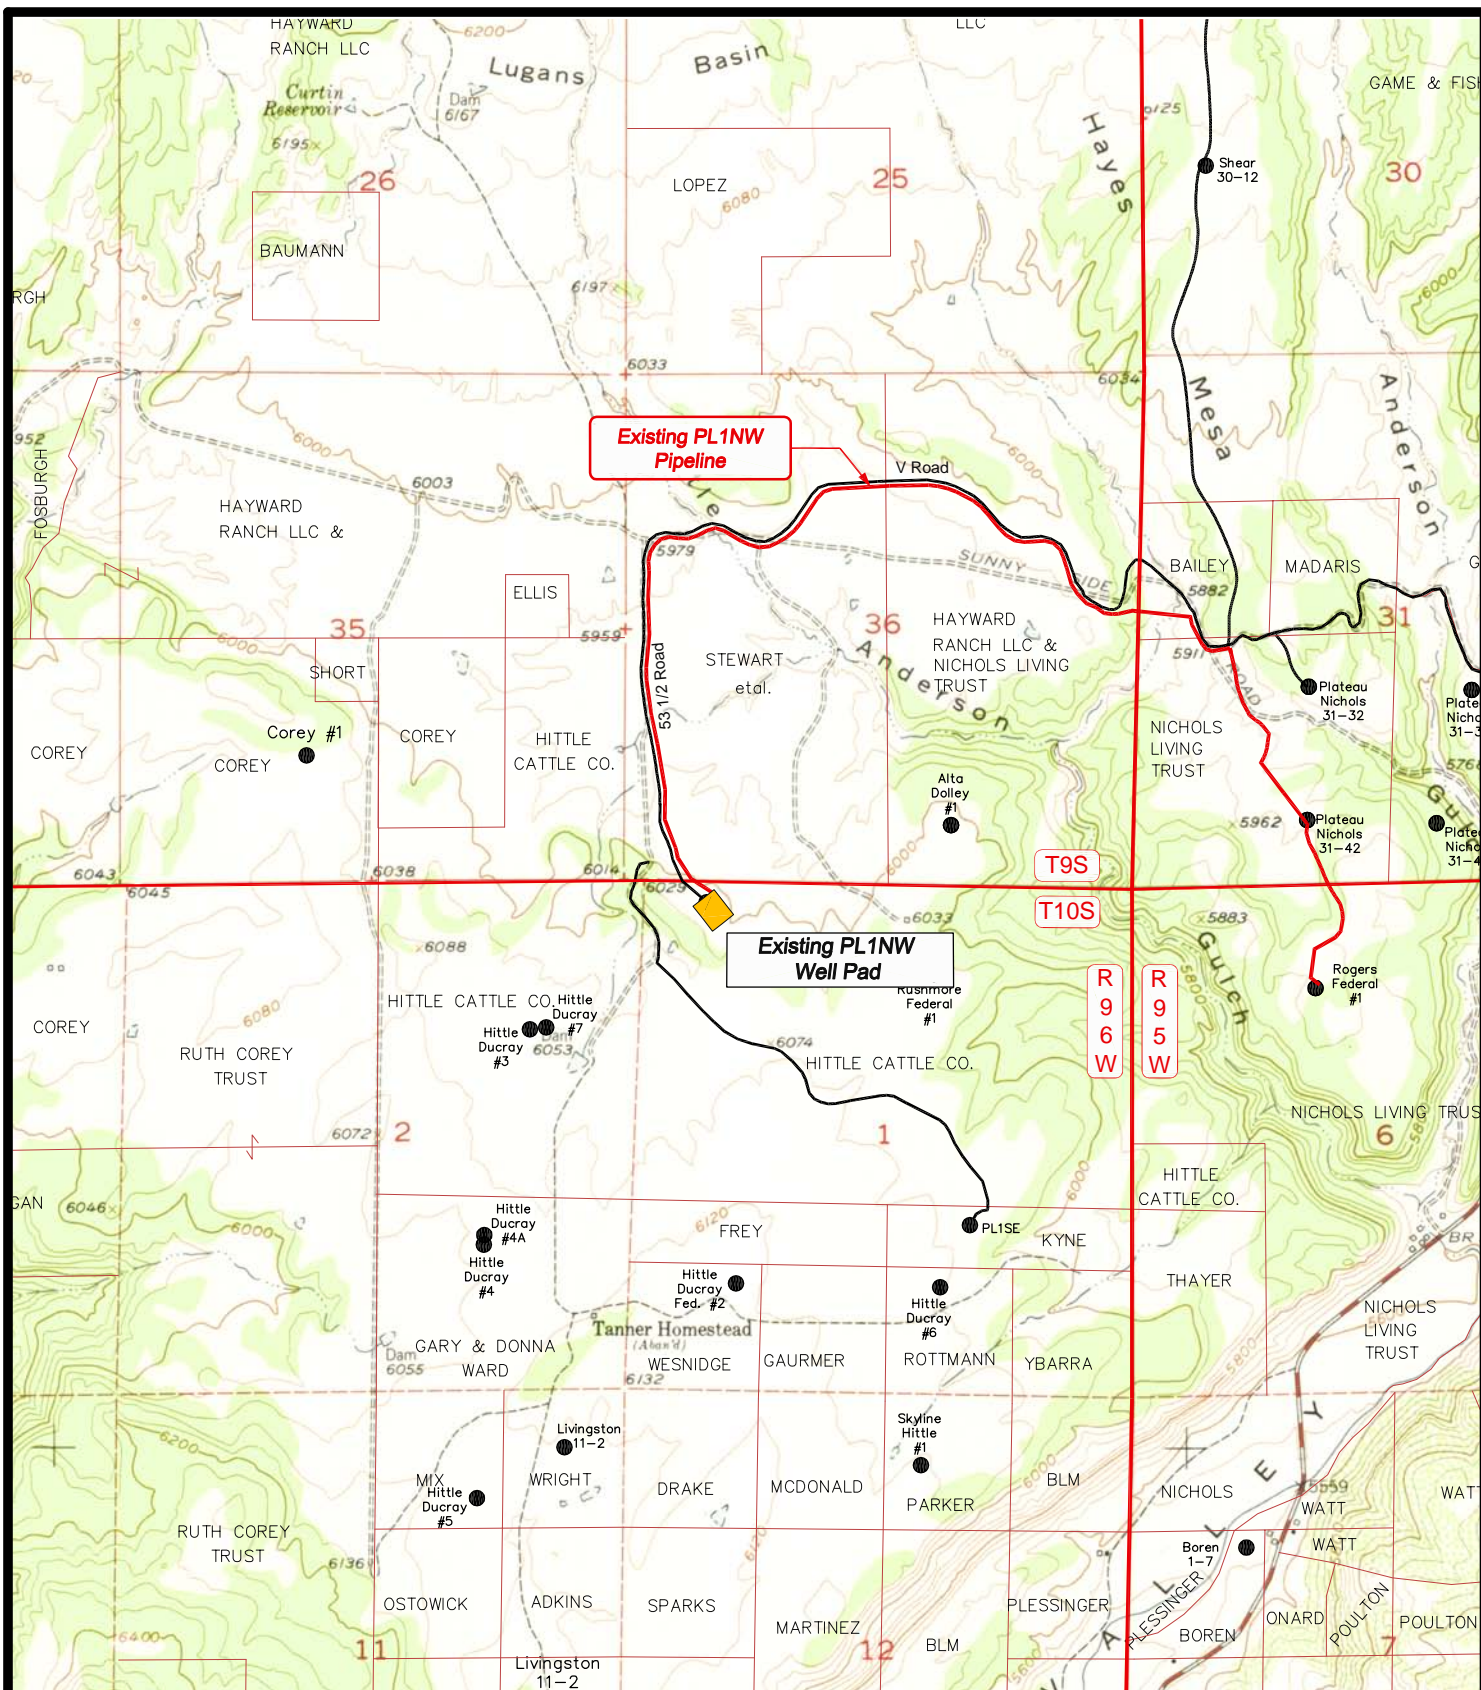

EnCana Oil & Gas (USA) Inc.

PL1NW Well Pad

**Section 1, T10S, R96W, 6th P.M.
Mesa County, Colorado**



906 Main Street
Evanston, Wyoming 82930
Phone No. (307) 789-4545

DATE: May 11, 2009

SCALE: 1" = 2000'

PROJECT NO.: 09-04-06

-LEGEND-

— Existing Pipeline
— Existing Road

**Topo
"D"**

**SHEET
10
OF 10**