
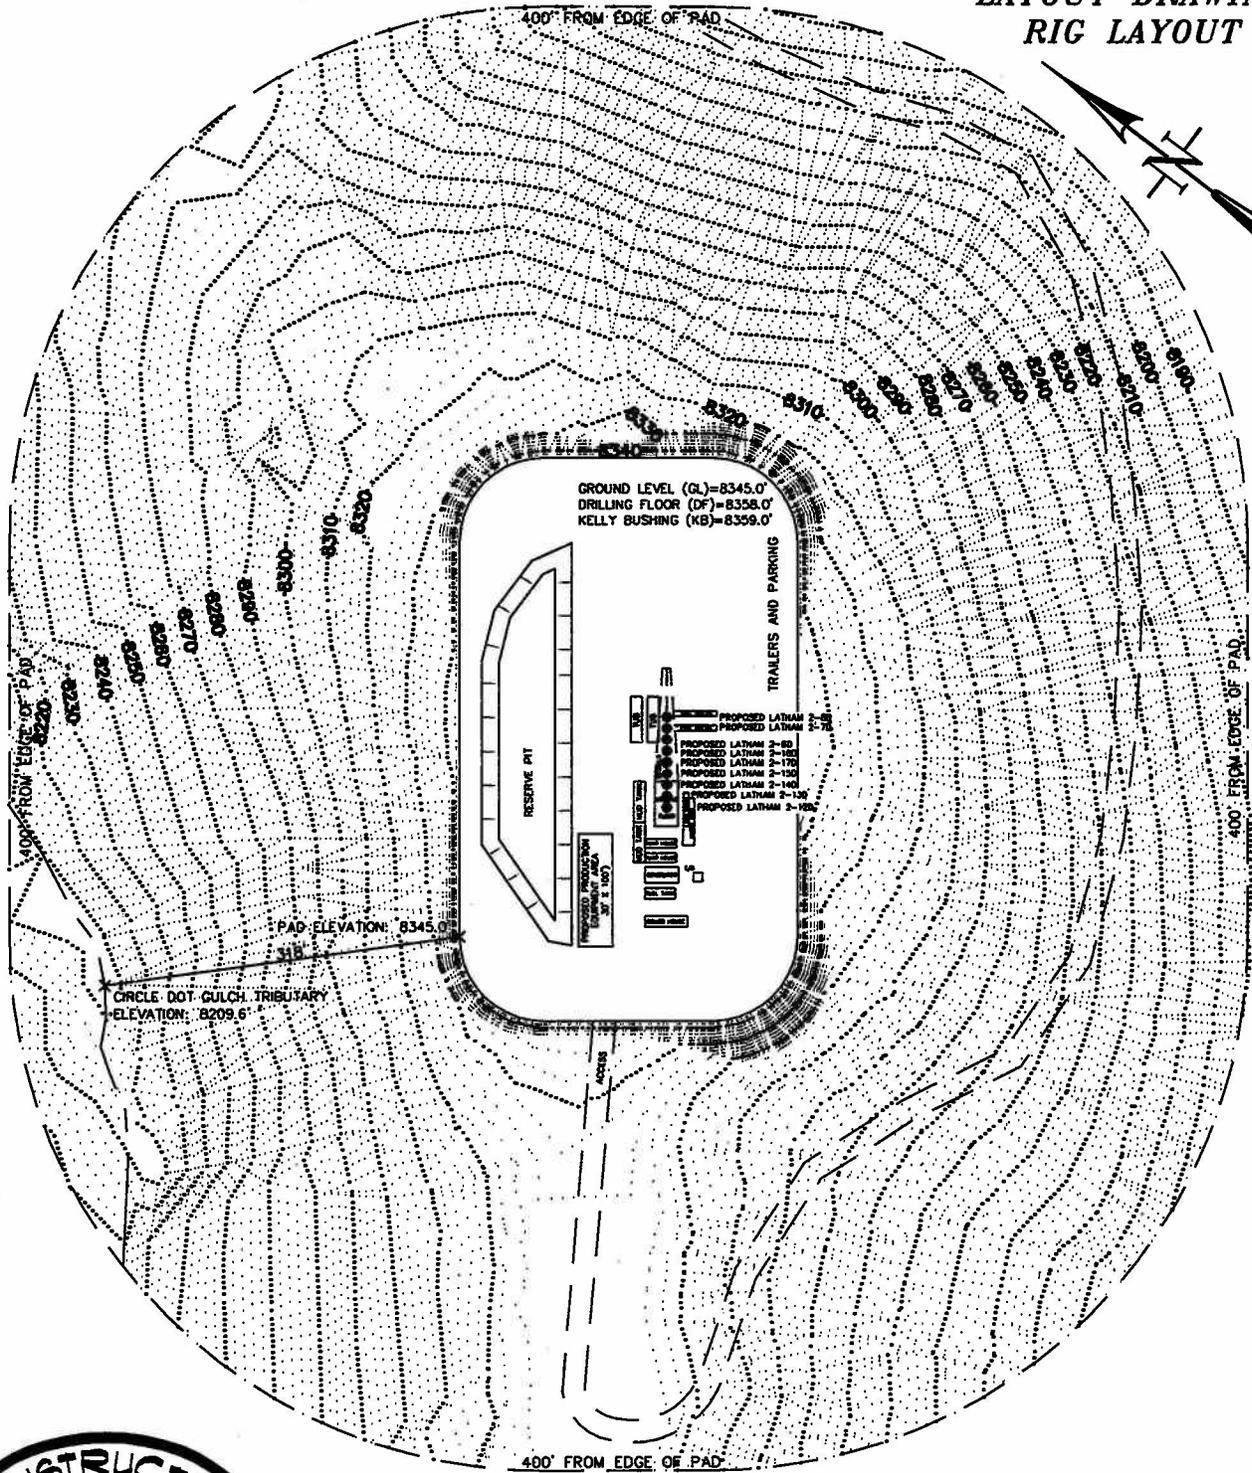


**PLAT #4  
CONSTRUCTION  
LAYOUT DRAWING  
RIG LAYOUT**

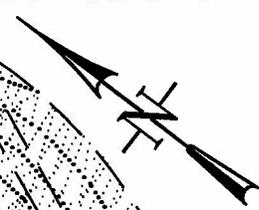

**CONSTRUCTION SURVEYS, INC.**  
 0012 SUNRISE BLVD.  
 SILT, CO 81652  
 (970)876-5753

REVISED: 11/4/09

LATHAM 102-697

**BERRY PETROLEUM COMPANY**

SCALE: 1" = 160'

SHEET: 4 of 9