


PLAT #7 **RECLAMATION PAD &** **PRODUCTION EQUIPMENT LAYOUT**

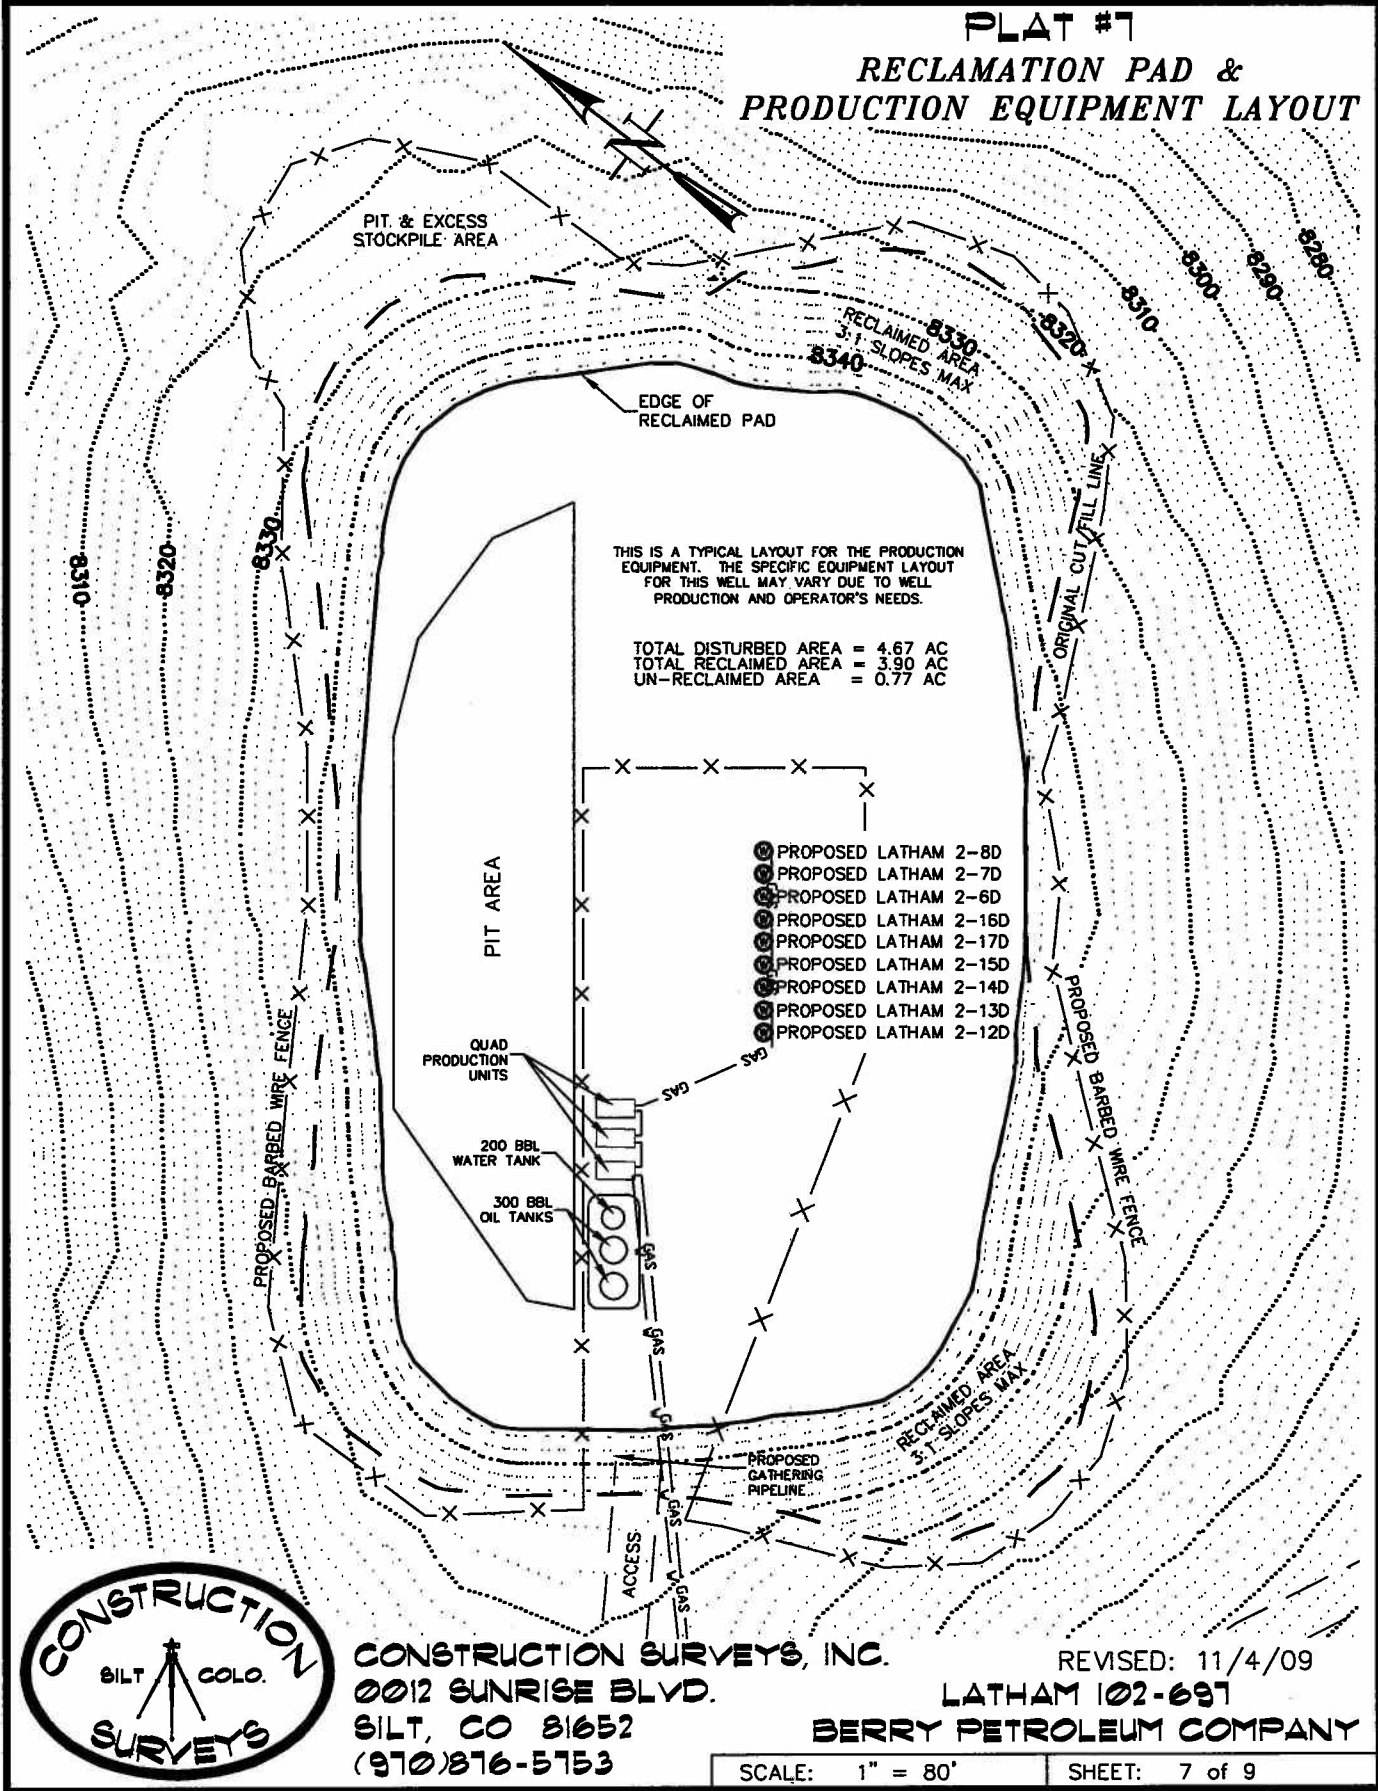

CONSTRUCTION SURVEYS, INC.
 0012 SUNRISE BLVD.
 SILT, CO 81652
 (970)876-5753

REVISED: 11/4/09


LATHAM 102-697

BERRY PETROLEUM COMPANY

SCALE: 1" = 80'

SHEET: 7 of 9

PLAT #8
FINAL RECLAMATION PAD

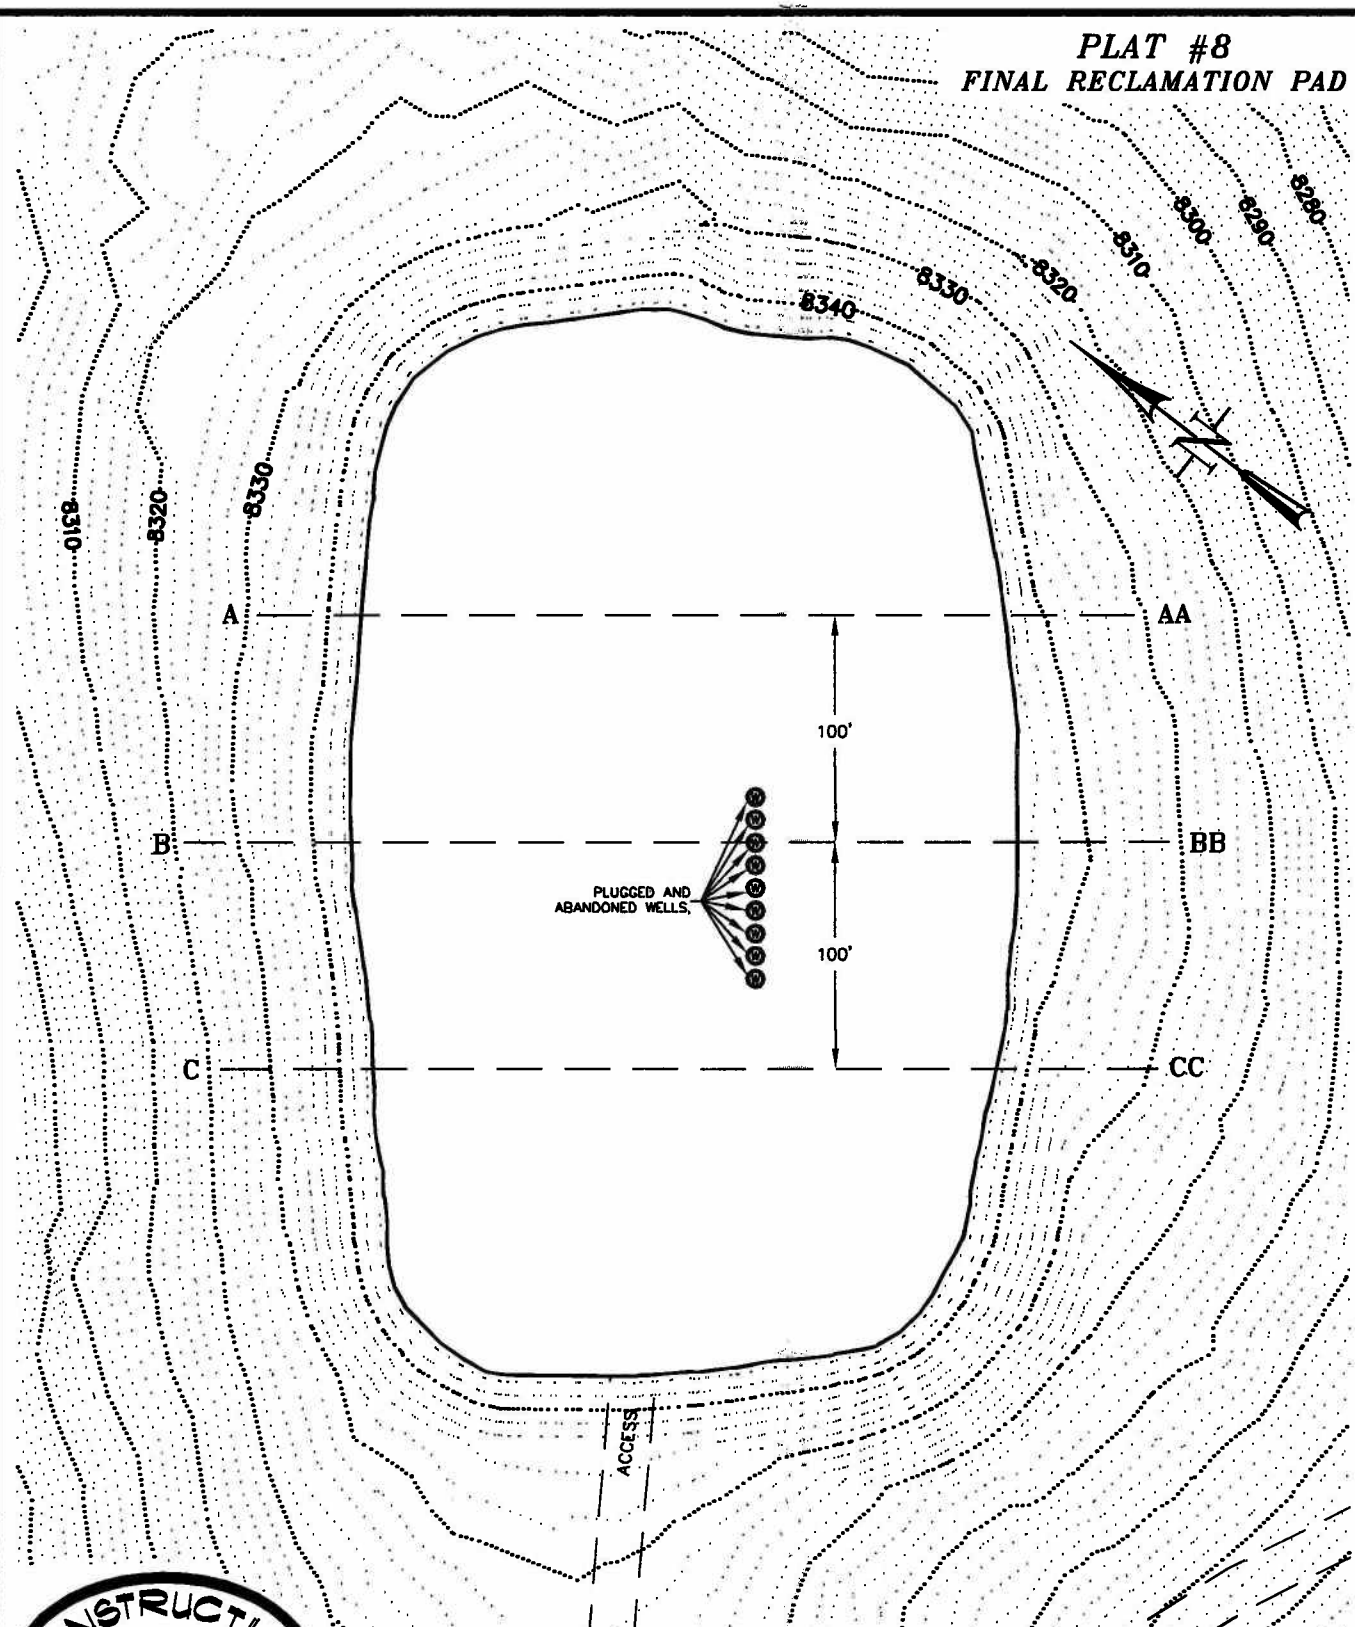

CONSTRUCTION SURVEYS, INC.
0012 SUNRISE BLYD.
SILT, CO 81652
(970)876-5753

REVISED: 10/28/09

LATHAM 102-697
BERRY PETROLEUM COMPANY

SCALE: 1" = 80'

SHEET: 8 of 9