
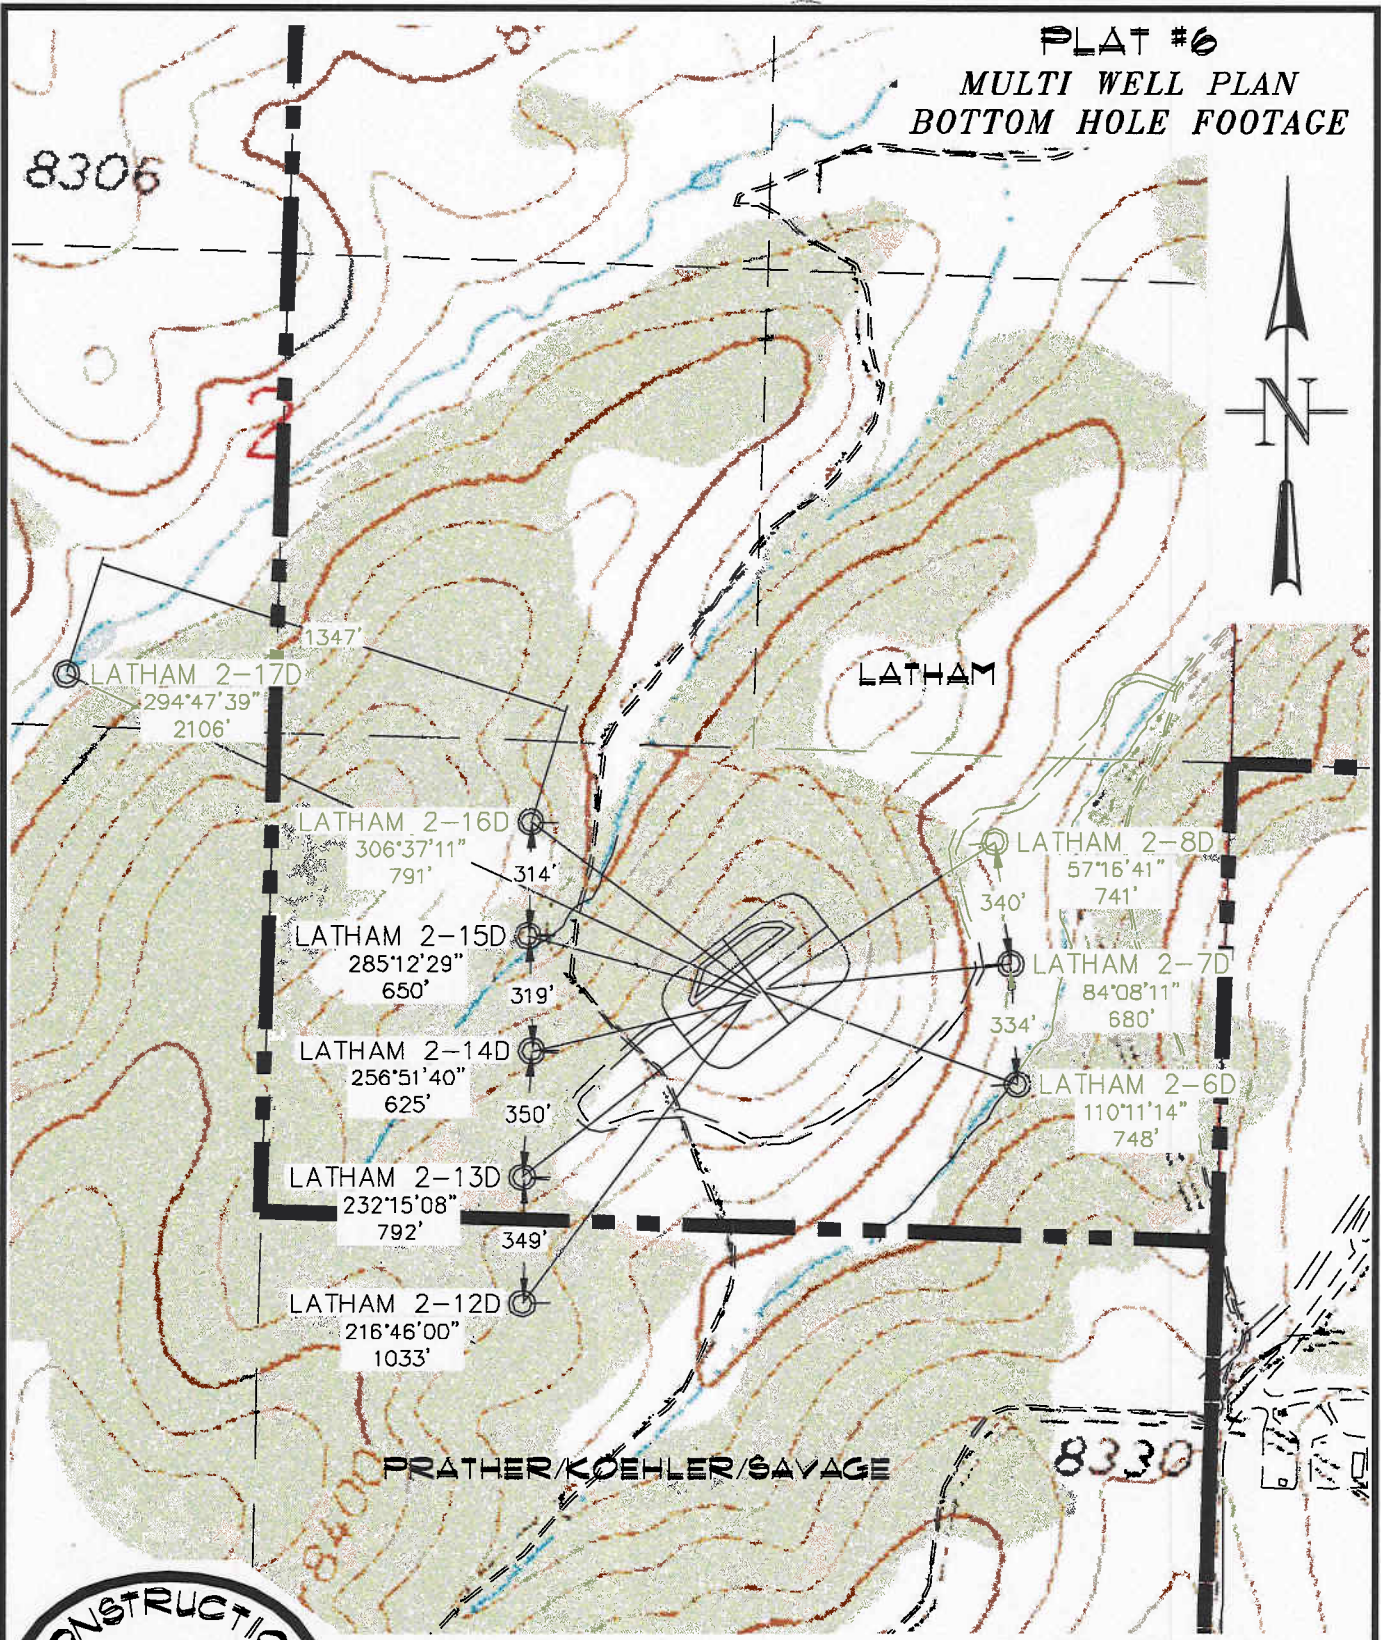


PLAT #6
MULTI WELL PLAN
BOTTOM HOLE FOOTAGE

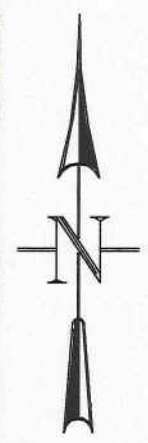

CONSTRUCTION SURVEYS, INC.
 0012 SUNRISE BLVD.
 SILT, CO 81652
 (970)876-5753

REVISED: 10/28/09
 LATHAM 102-697
 BERRY PETROLEUM COMPANY

SCALE: 1" = 500'	SHEET: 6 OF 9
------------------	---------------