
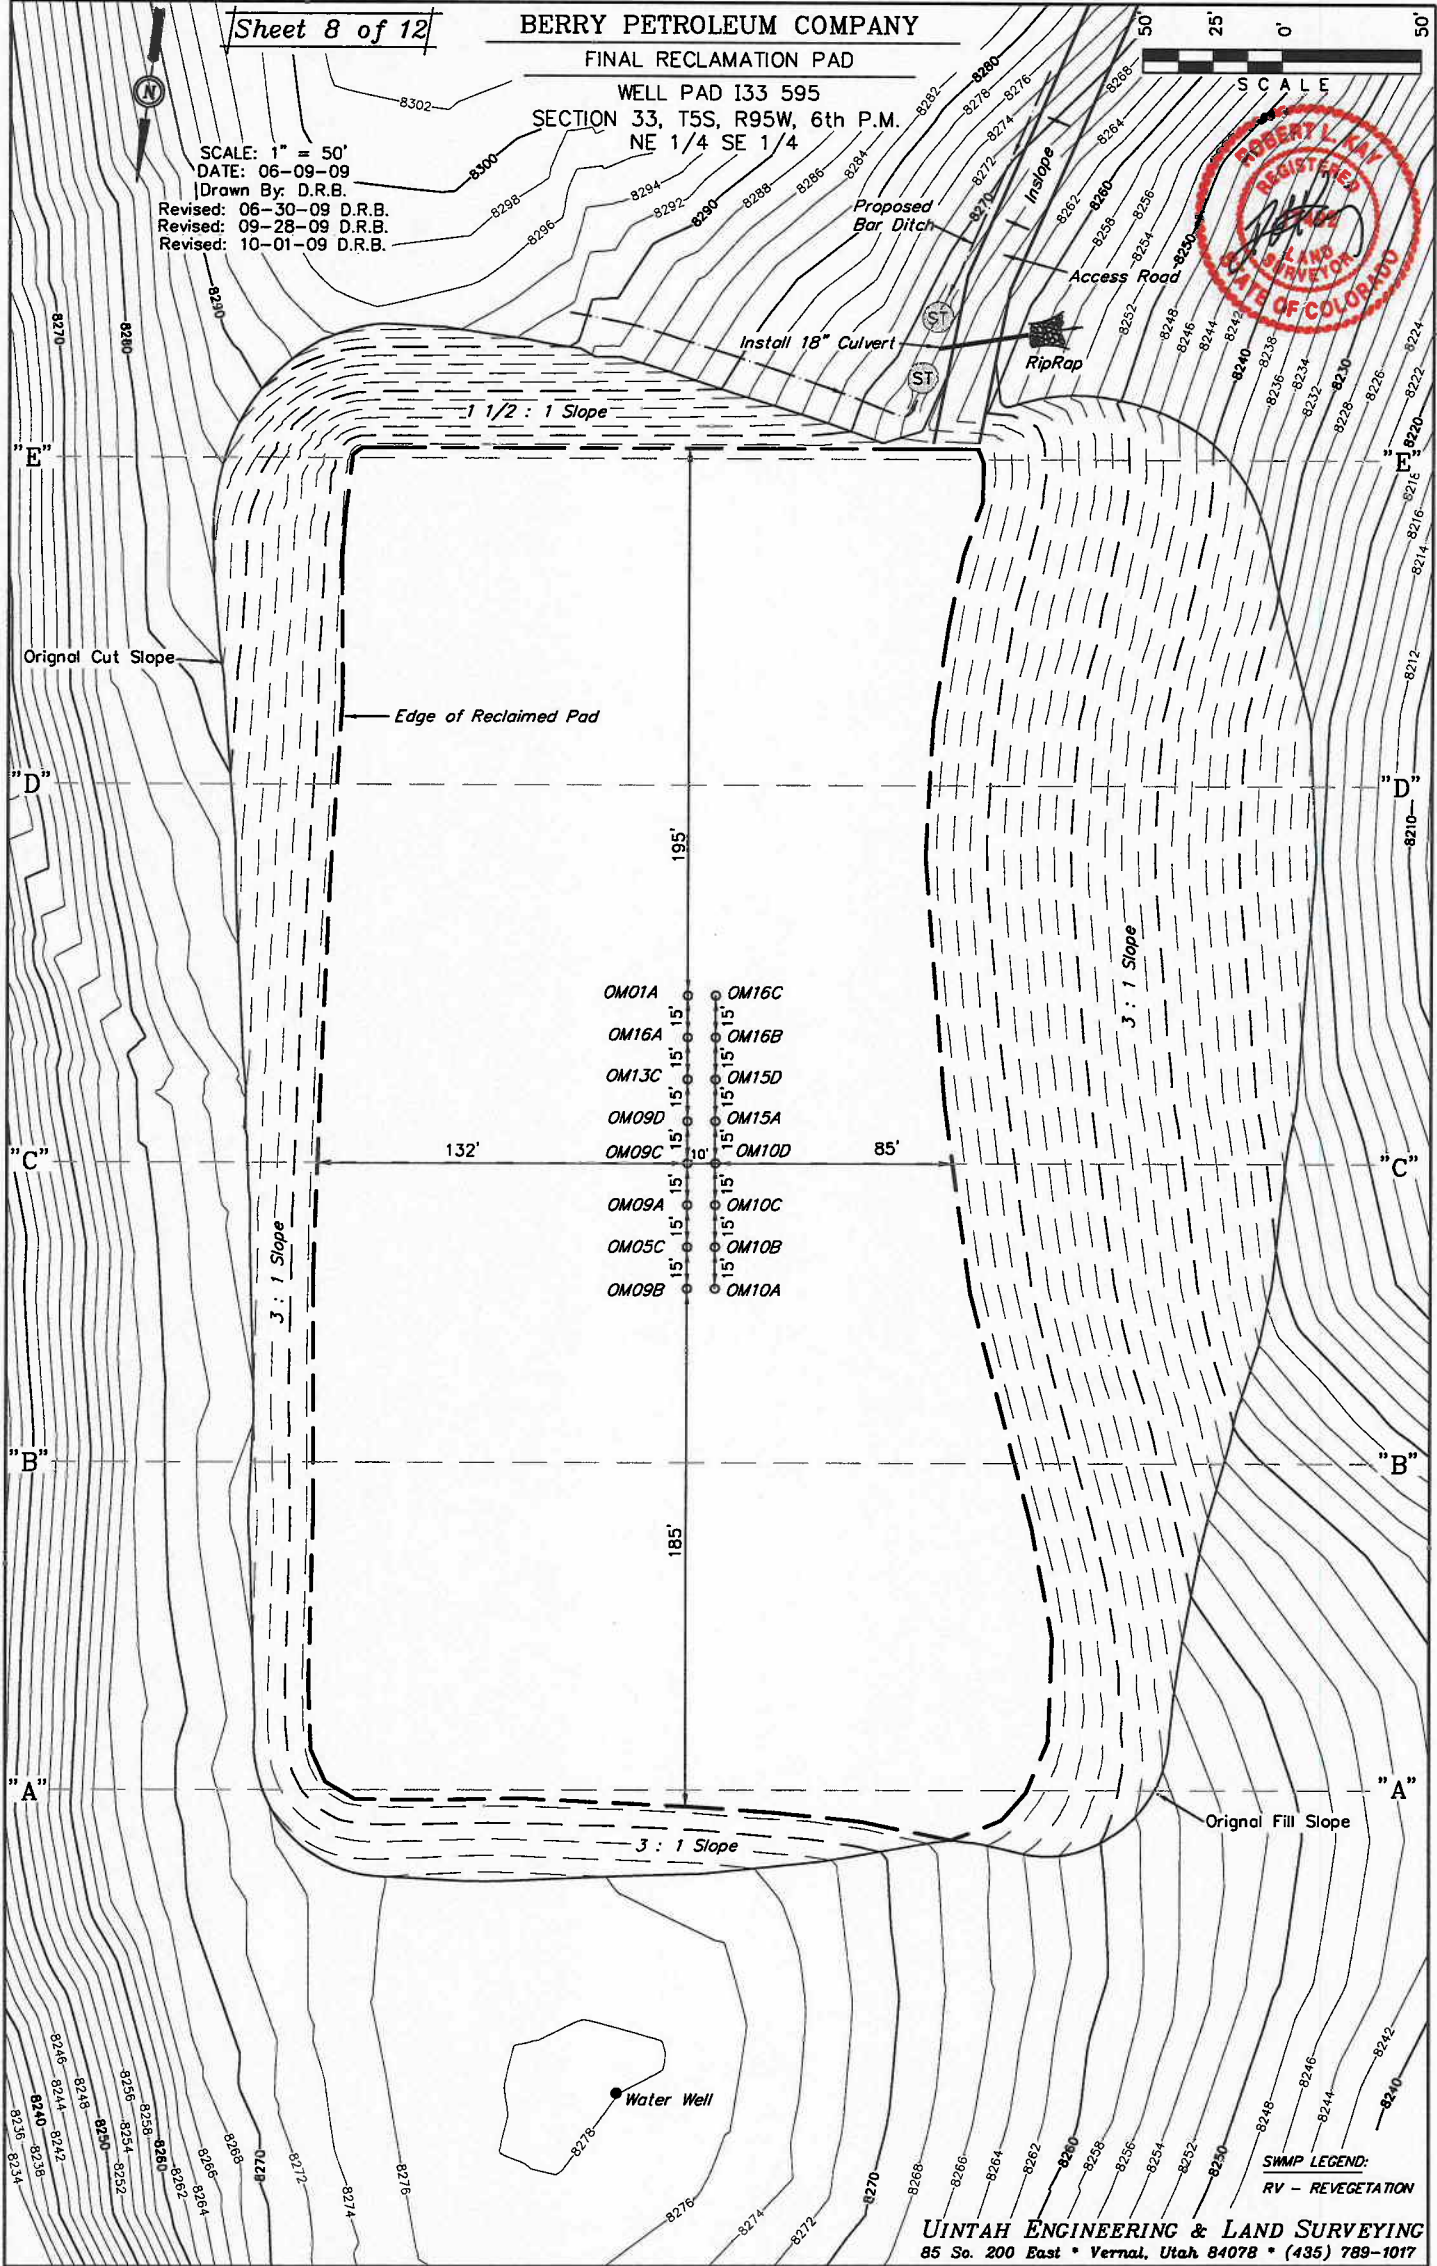


SCALE: 1" = 50'
DATE: 06-09-09
Drawn By: D.R.B.
Revised: 06-30-09 D.R.B.
Revised: 09-28-09 D.R.B.
Revised: 10-01-09 D.R.B.

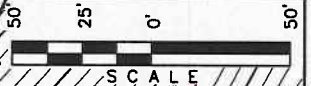

SWAMP LEGEND:
RV - REVEGETATION

BERRY PETROLEUM COMPANY

CROSS SECTION FINAL RECLAMTION

WELL PAD 133 595

SECTION 33, T5S, R95W, 6th P.M.
NE 1/4 SE 1/4

Sheet 9 of 12



1" = 20'
X-Section
Scale
1" = 50'

DATE: 06-09-09
Drawn By: D.R.B.

Revised: 06-30-09 D.R.B.

Revised: 09-28-09 D.R.B.

