




# PAD DESIGN CROSS SECTIONS

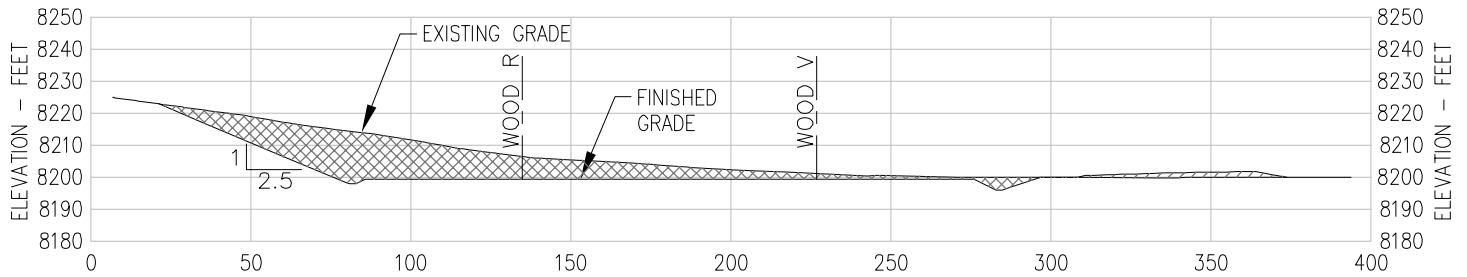

**SECTION "A-A"**

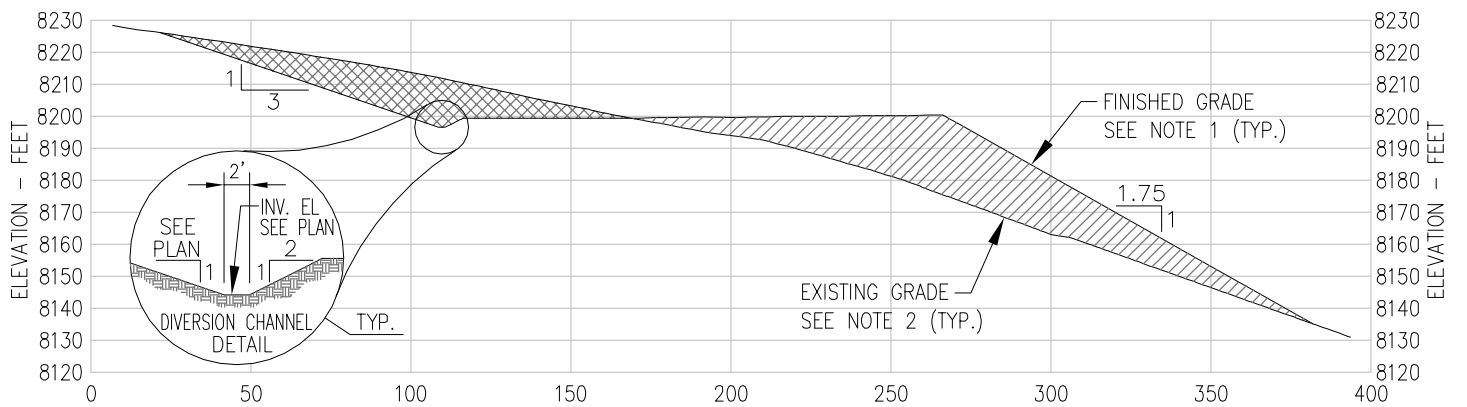


**SECTION "B-B"**

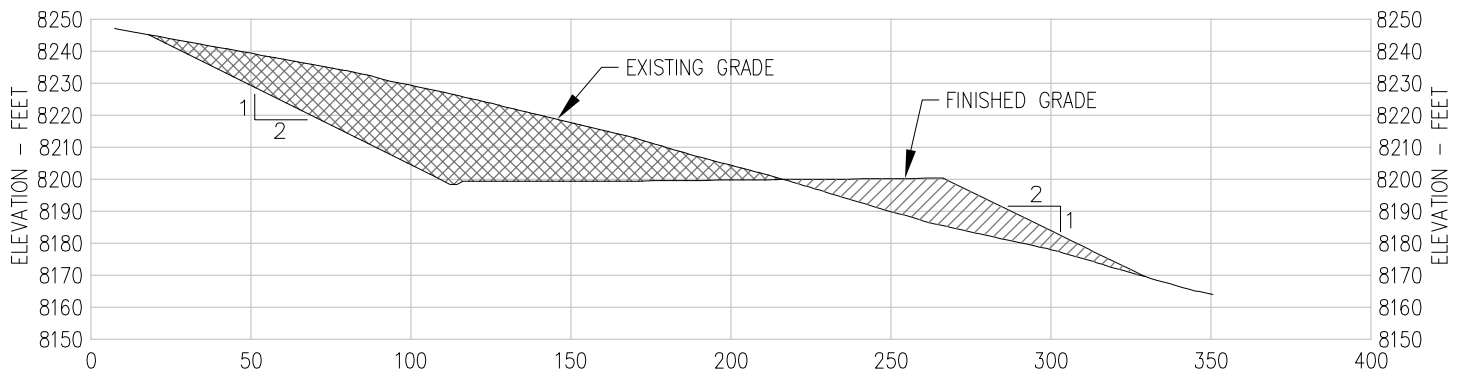

**SECTION "C-C"**

## LEGEND

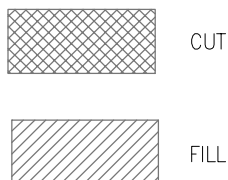

**HORIZONTAL SCALE 1"=60'**  
**VERTICAL SCALE 1"=60'**

## NOTES:

1. FILL SHALL BE COMPACTED IN 8" LAYERS TO 95% SPD FOR CONFIDENT EQUIPMENT SUPPORT.
2. TOPSOIL SHALL BE COMPLETELY REMOVED AND EXPOSED SURFACE SHALL BE PROOF-ROLLED PRIOR TO FILL INSTALLATION.

<b>FORERUNNER</b> <small>3601 S. WASHINGTON BLVD., #100  LAKEWOOD, CO 80235  (303) 989-0223</small>	<b>PROJ. NO.</b> 12443-F	<b>FILE NO.</b> 12443-1300-101	<b>WOOD 2-31 V&amp;R</b> <b>WELL PAD CROSS SECTIONS</b>		<b>REV</b> A
	<b>DRAWN BY</b> MRJ	<b>DATE</b> 6/30/08	<b>CLIENT</b> PIONEER	<b>PIONEER NATURAL RESOURCES</b>	