

LEGEND:

 PROPOSED LOCATION

EOG RESOURCES, INC.

CRITTER CREEK #05-10H
SECTION 10, T11N, R63W, 6th P.M.
501' FSL 642' FEL



Uintah Engineering & Land Surveying
 85 South 200 East Vernal, Utah 84078
 (435) 789-1017 " FAX (435) 789-1813




ACCESS ROAD
 MAP

12 04 09
 MONTH DAY YEAR

SCALE: 1:100,000 DRAWN BY: J.H. REVISED: 00-00-00

A
 TOPO

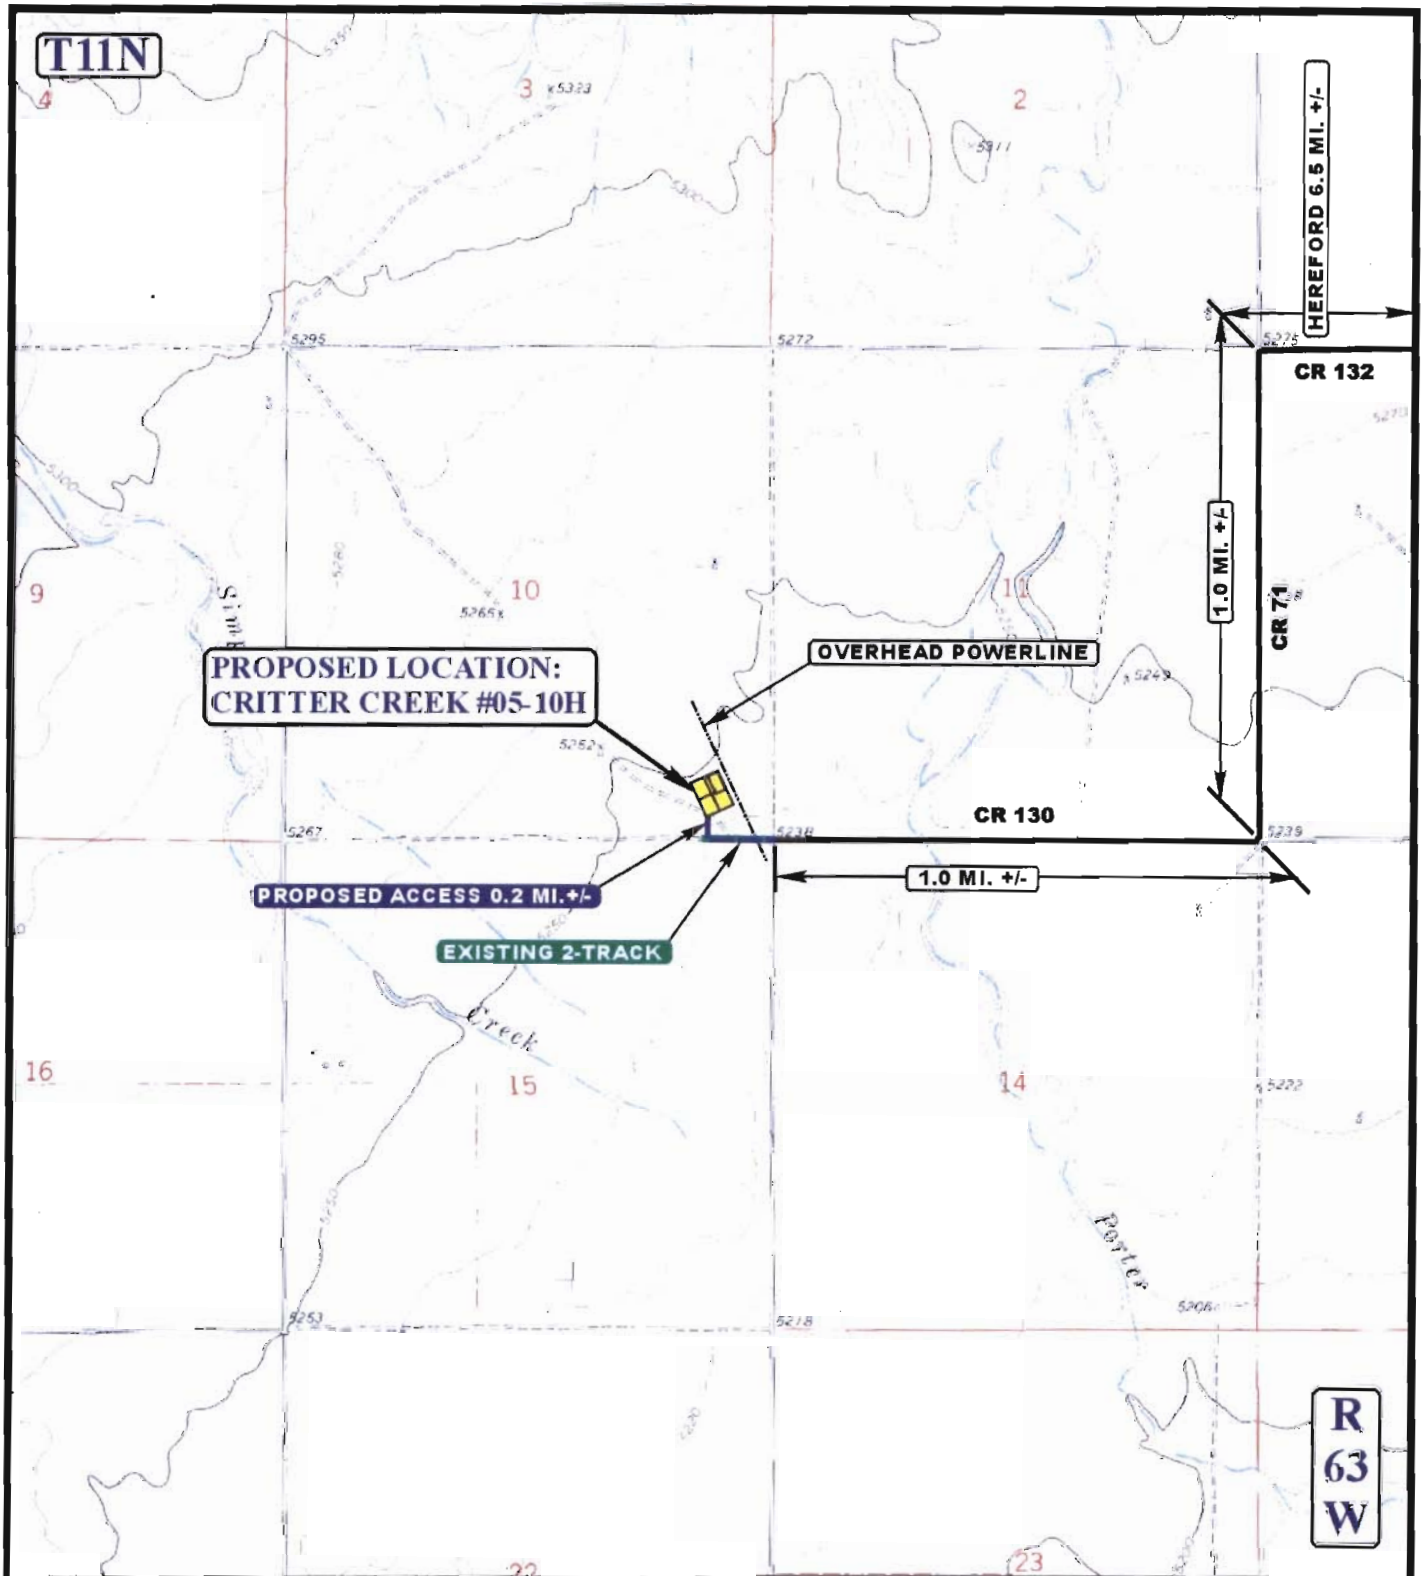

LEGEND:

	EXISTING ROAD
	EXISTING 2-TRACK
	PROPOSED ACCESS ROAD
	OVERHEAD POWERLINE



EOG RESOURCES, INC.

CRITTER CREEK #05-10H
SECTION 10, T11N, R63W, 6th P.M.
501' FSL 642' FEL



Utah Engineering & Land Surveying
 85 South 200 East Vernal, Utah 84078
 (435) 789-1017 * FAX (435) 789-1813

ACCESS ROAD
MAP

12 04 09
 MONTH DAY YEAR

SCALE: 1" = 2000' DRAWN BY: J.H. REVISED: 12-15-09

