


REFERENCE AREA MAP

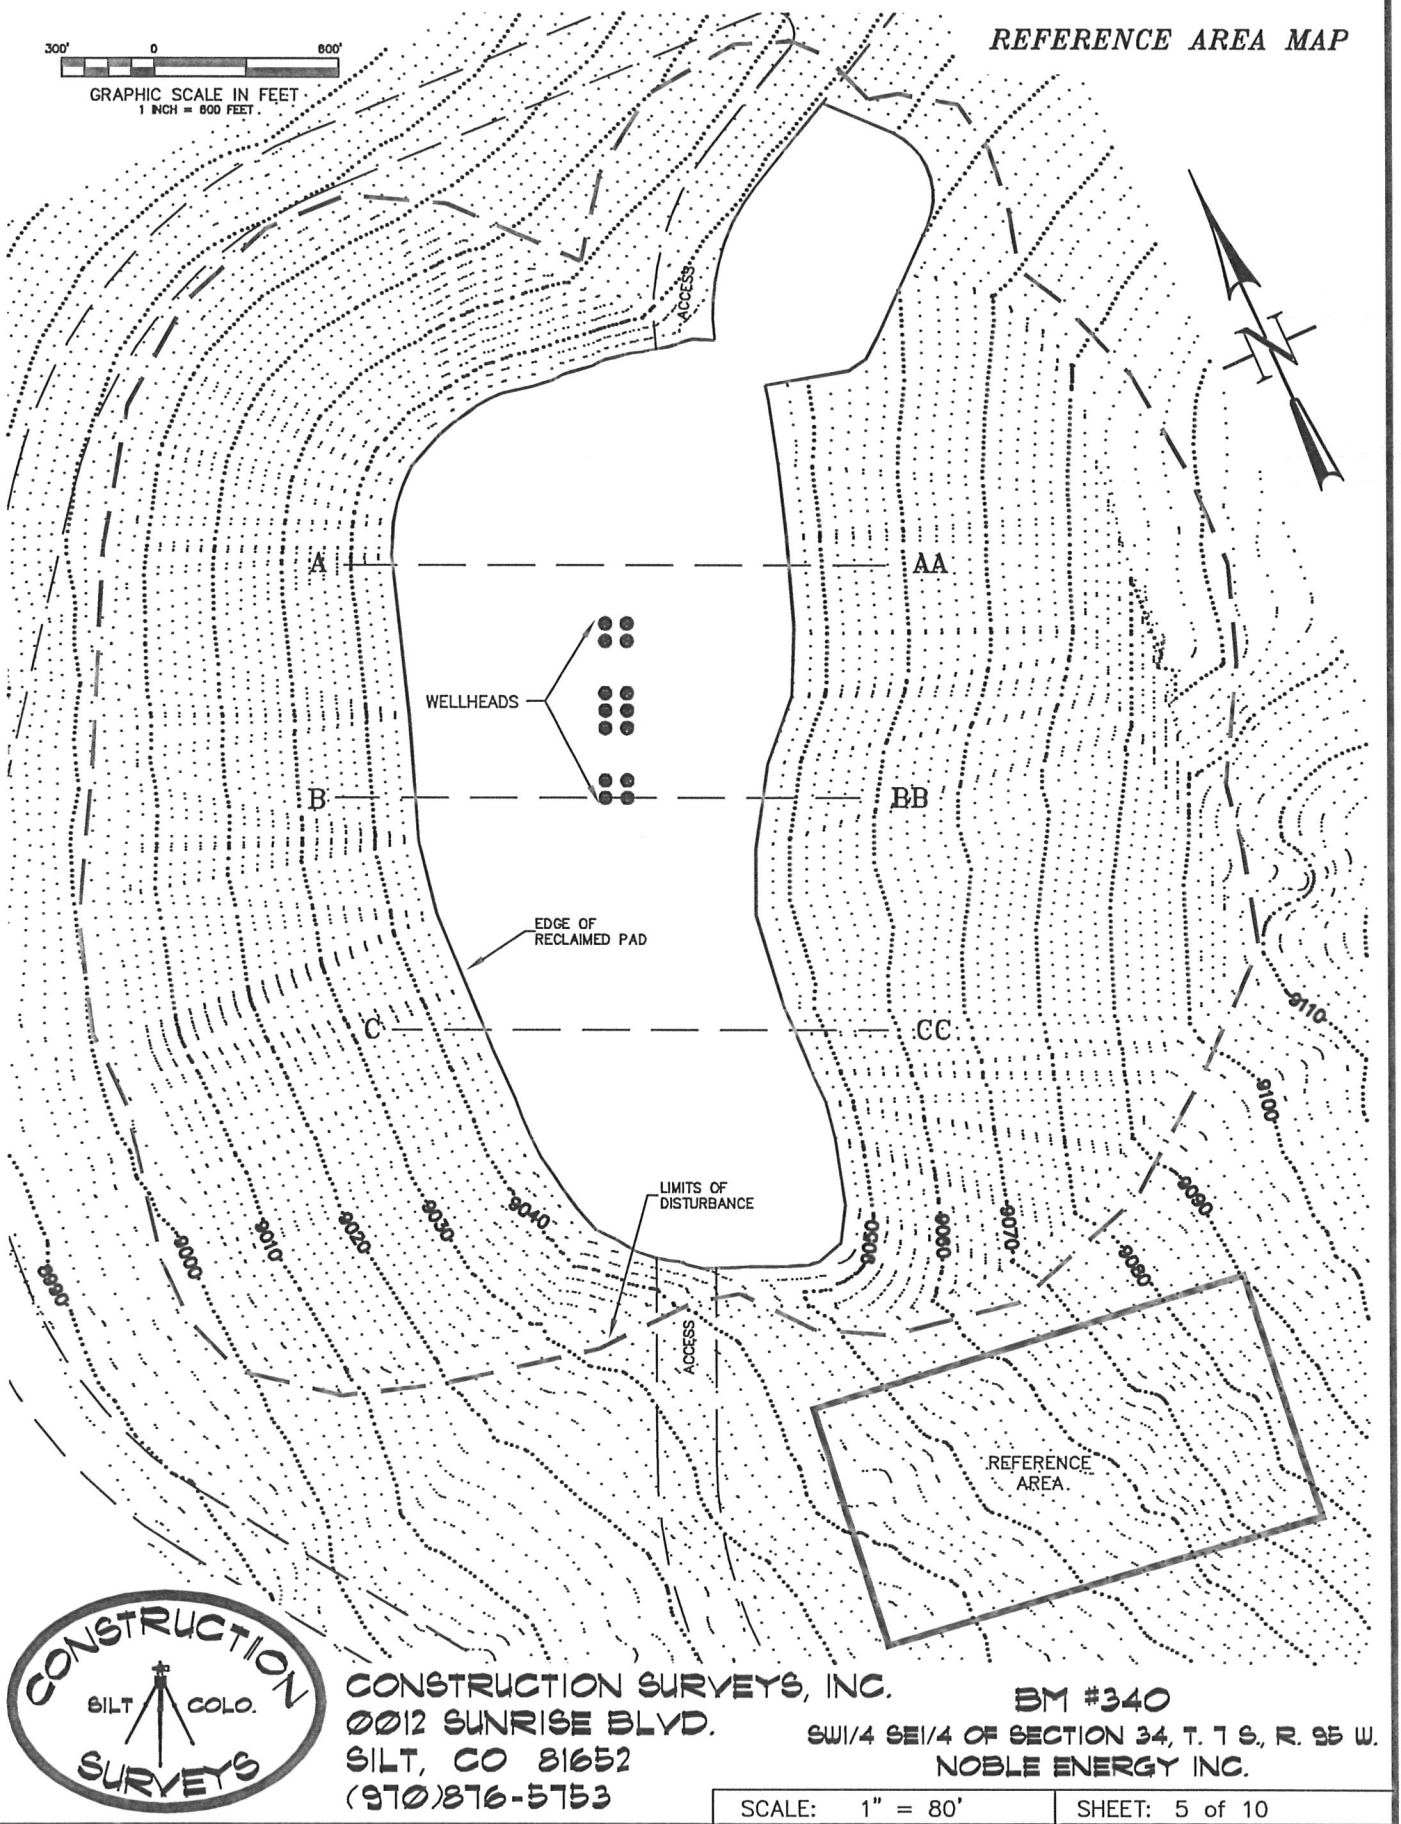

CONSTRUCTION SURVEYS, INC.
0012 SUNRISE BLYD.
SILT, CO 81652
(970)876-5753

BM #340
SW1/4 SE1/4 OF SECTION 34, T. 7 S., R. 95 W.
NOBLE ENERGY INC.

SCALE: 1" = 80'

SHEET: 5 of 10