

CONSTRUCTION LAYOUT DRAWING 1 of 4


GRAPHIC SCALE IN FEET
1 INCH = 80 FEET

1.5:1
FILL LINE

1.5:1
CUT LINE

LEGEND:
BP - BRUSH PILE BARRIER
SB - STRAW BALE BARRIER
CB - CONTAINMENT BERM
TOTAL DISTURBED AREA = 3.81 AC.

ESTIMATED DIRT QUANTITIES (YDS)				
ITEM	CUT	FILL	TOPSOIL	EXCESS
PAD	10290	9610	550	130
PIT	3750			3750
TOTALS	14040	9610	550	3880

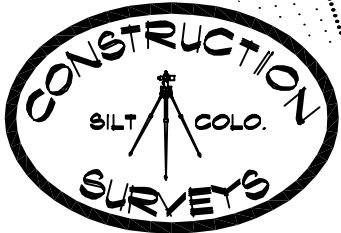

CONSTRUCTION SURVEYS, INC.
0012 SUNRISE BLVD.
SILT, CO 81652
(970)876-5753

BM #35C
NE1/4 NW1/4 OF SECTION 35, T. 7 S., R. 95 W.
NOBLE ENERGY INC.



SCALE: 1" = 80'

SHEET: 6 of 10

CONSTRUCTION LAYOUT DRAWING

2 of 4

(RECLAMATION PAD)

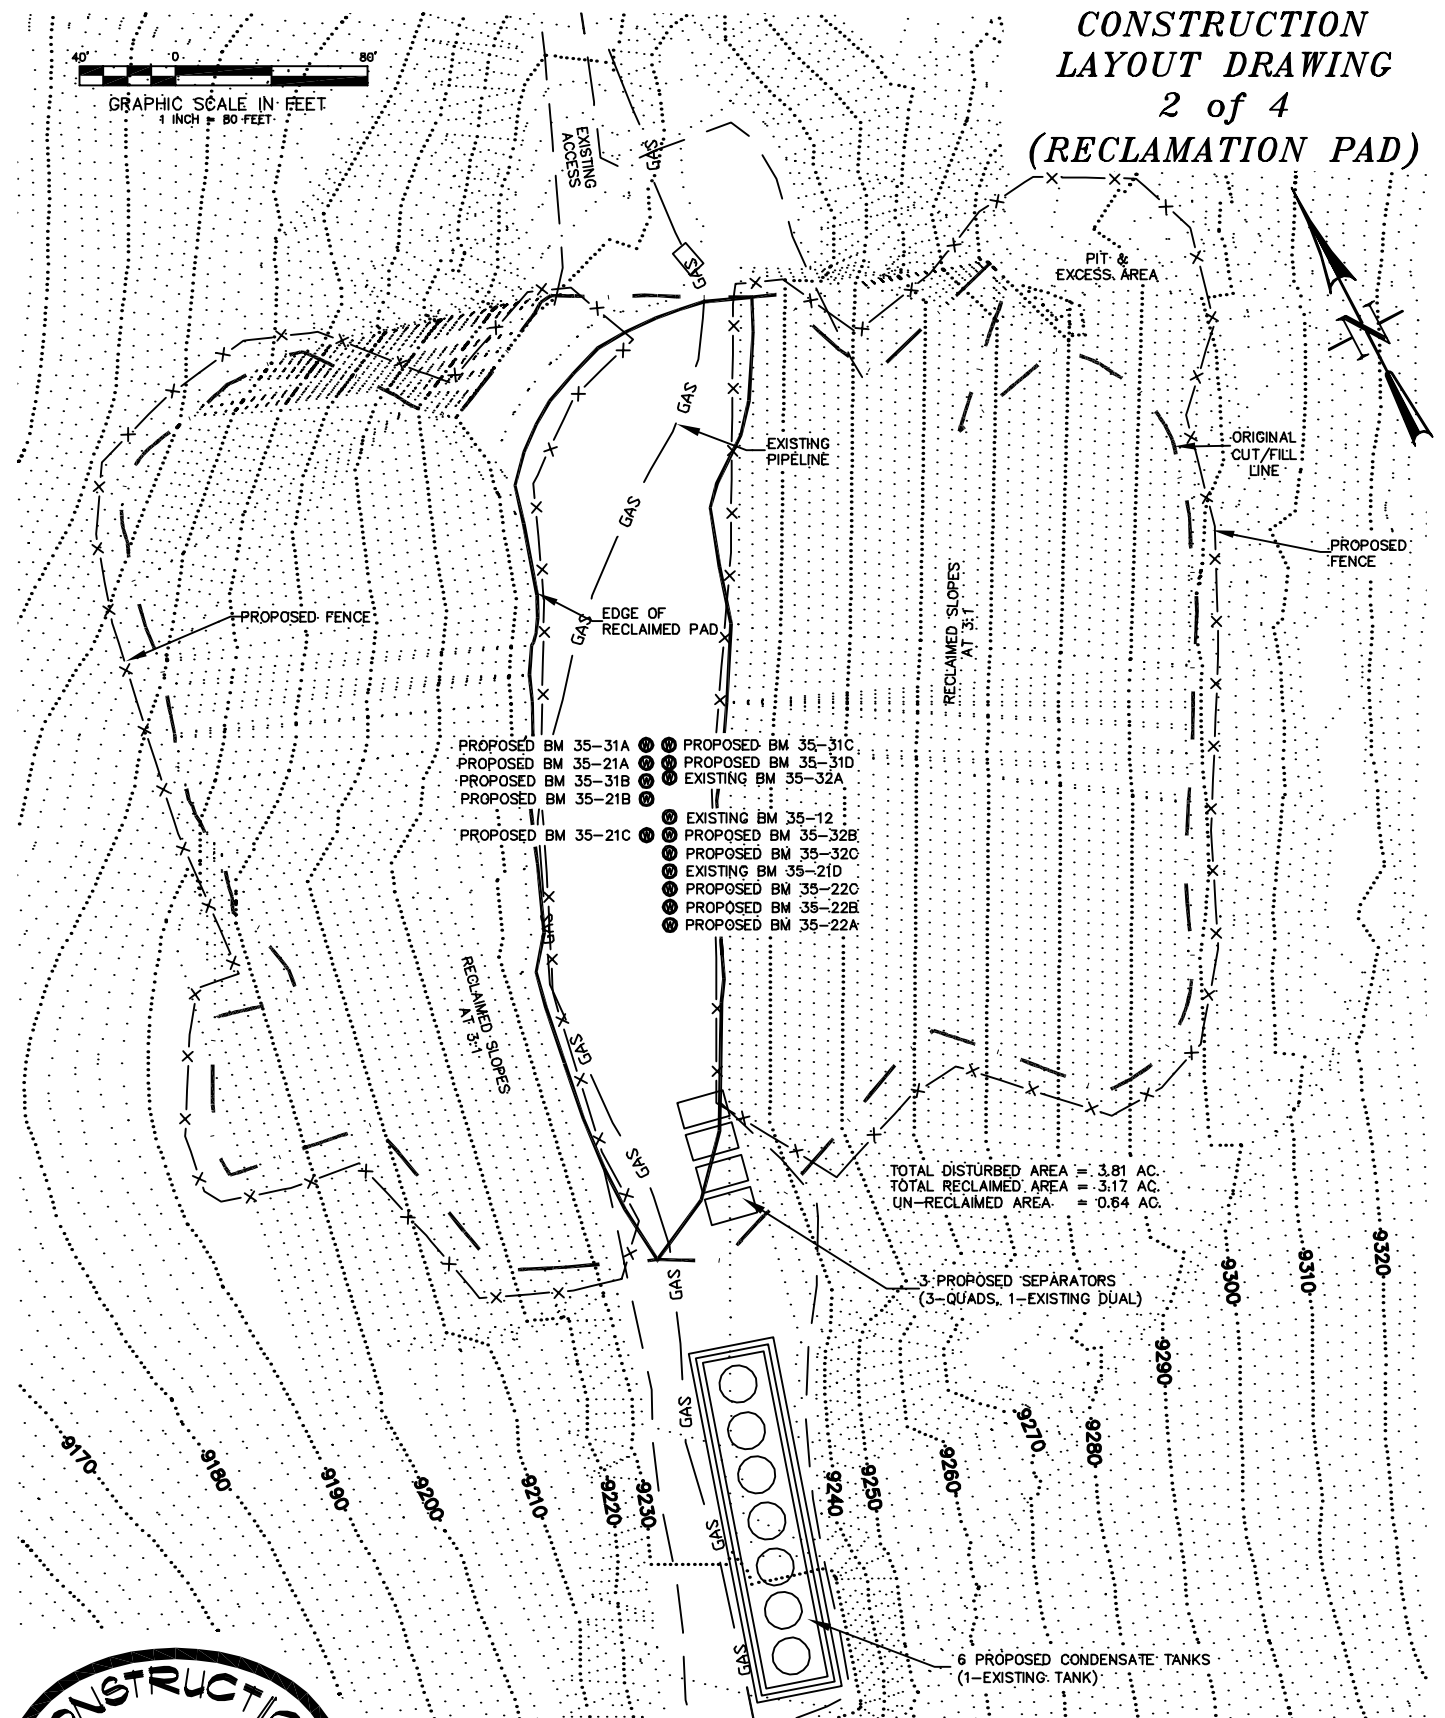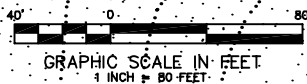


CONSTRUCTION SURVEYS, INC.
0012 SUNRISE BLVD.
SILT, CO 81652
(970)876-5753

BM #35C
NE1/4 NW1/4 OF SECTION 35, T. 7 S., R. 95 W.
NOBLE ENERGY INC.


SCALE: 1" = 80'

SHEET: 7 of 10

**CONSTRUCTION
LAYOUT DRAWING
3 of 4
(CROSS SECTIONS
OF PIT & PAD)**

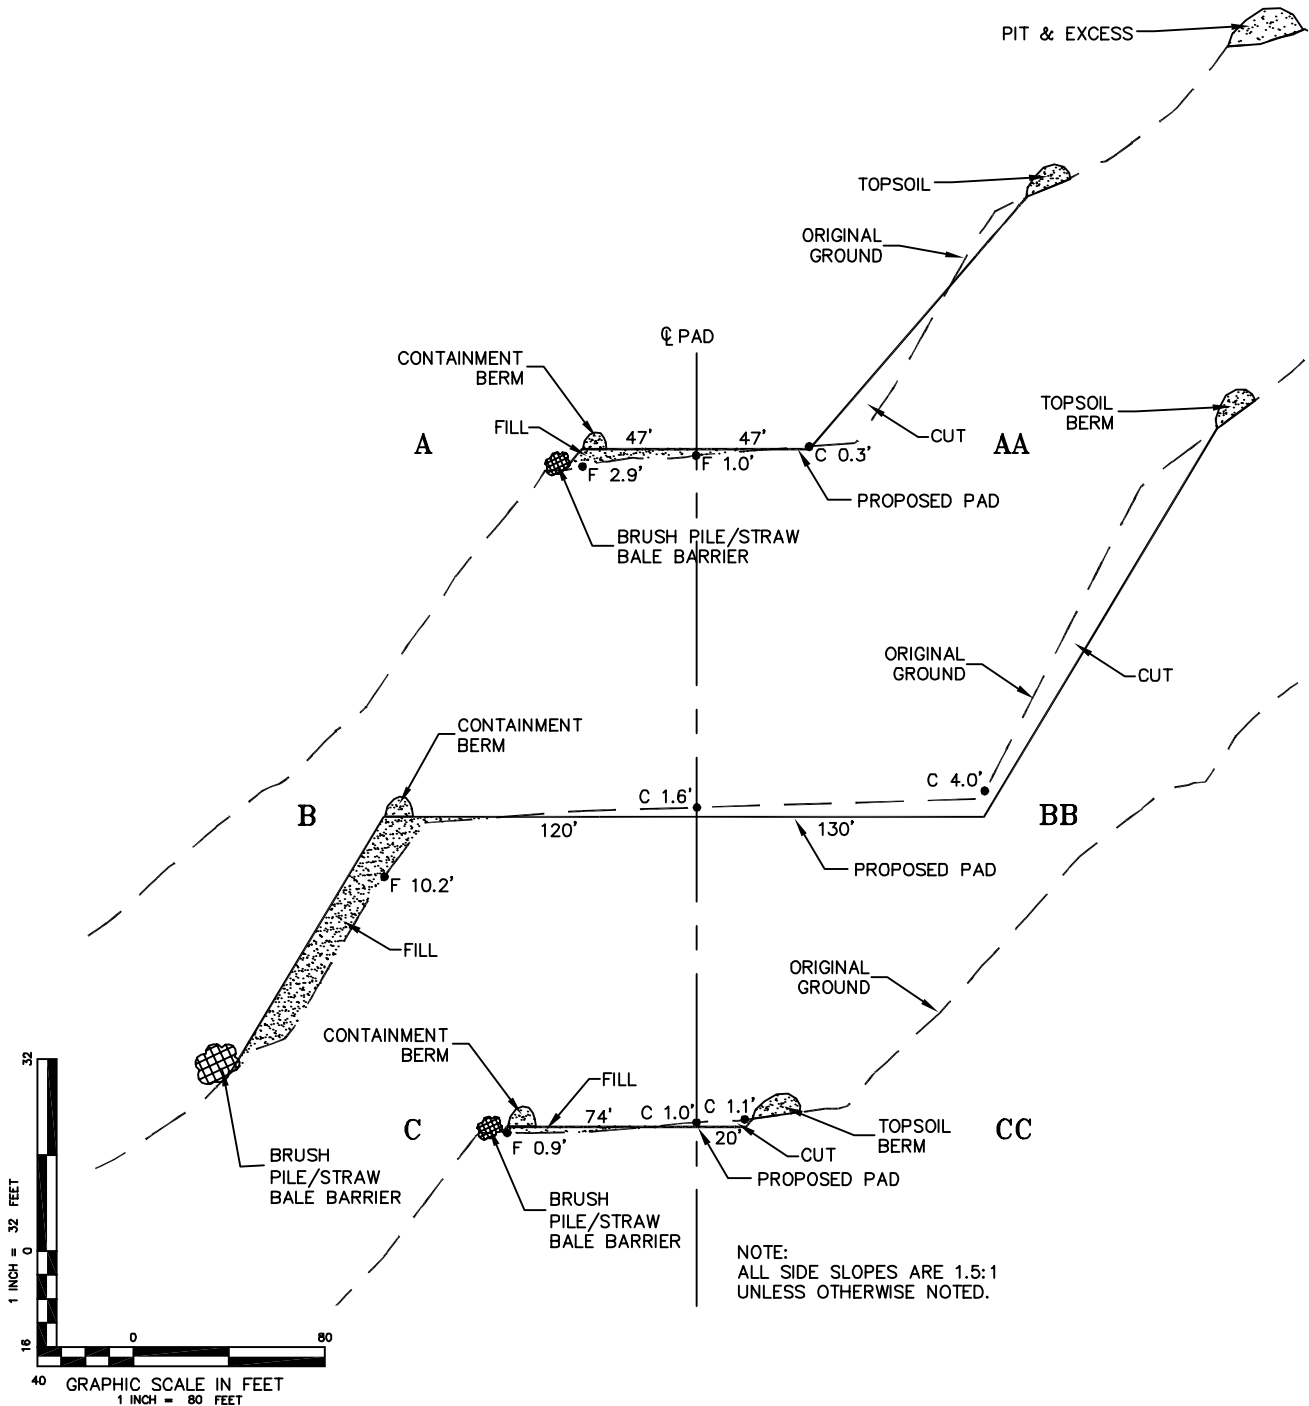

NOTE:
ALL SIDE SLOPES ARE 1.5:1
UNLESS OTHERWISE NOTED.

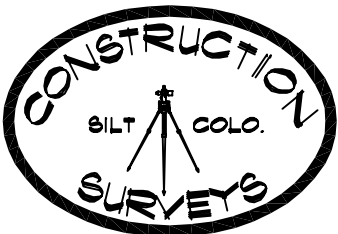


CONSTRUCTION SURVEYS, INC.
0012 SUNRISE BLVD.
SILT, CO 81652
(970)876-5753

BM #35C
NE1/4 NW1/4 OF SECTION 35, T. 7 S., R. 95 W.
NOBLE ENERGY INC.

SCALE: AS SHOWN

SHEET: 8 of 10

**CONSTRUCTION
LAYOUT DRAWING
4 of 4
(CROSS SECTIONS OF
FINAL RECLAMATION PAD)**

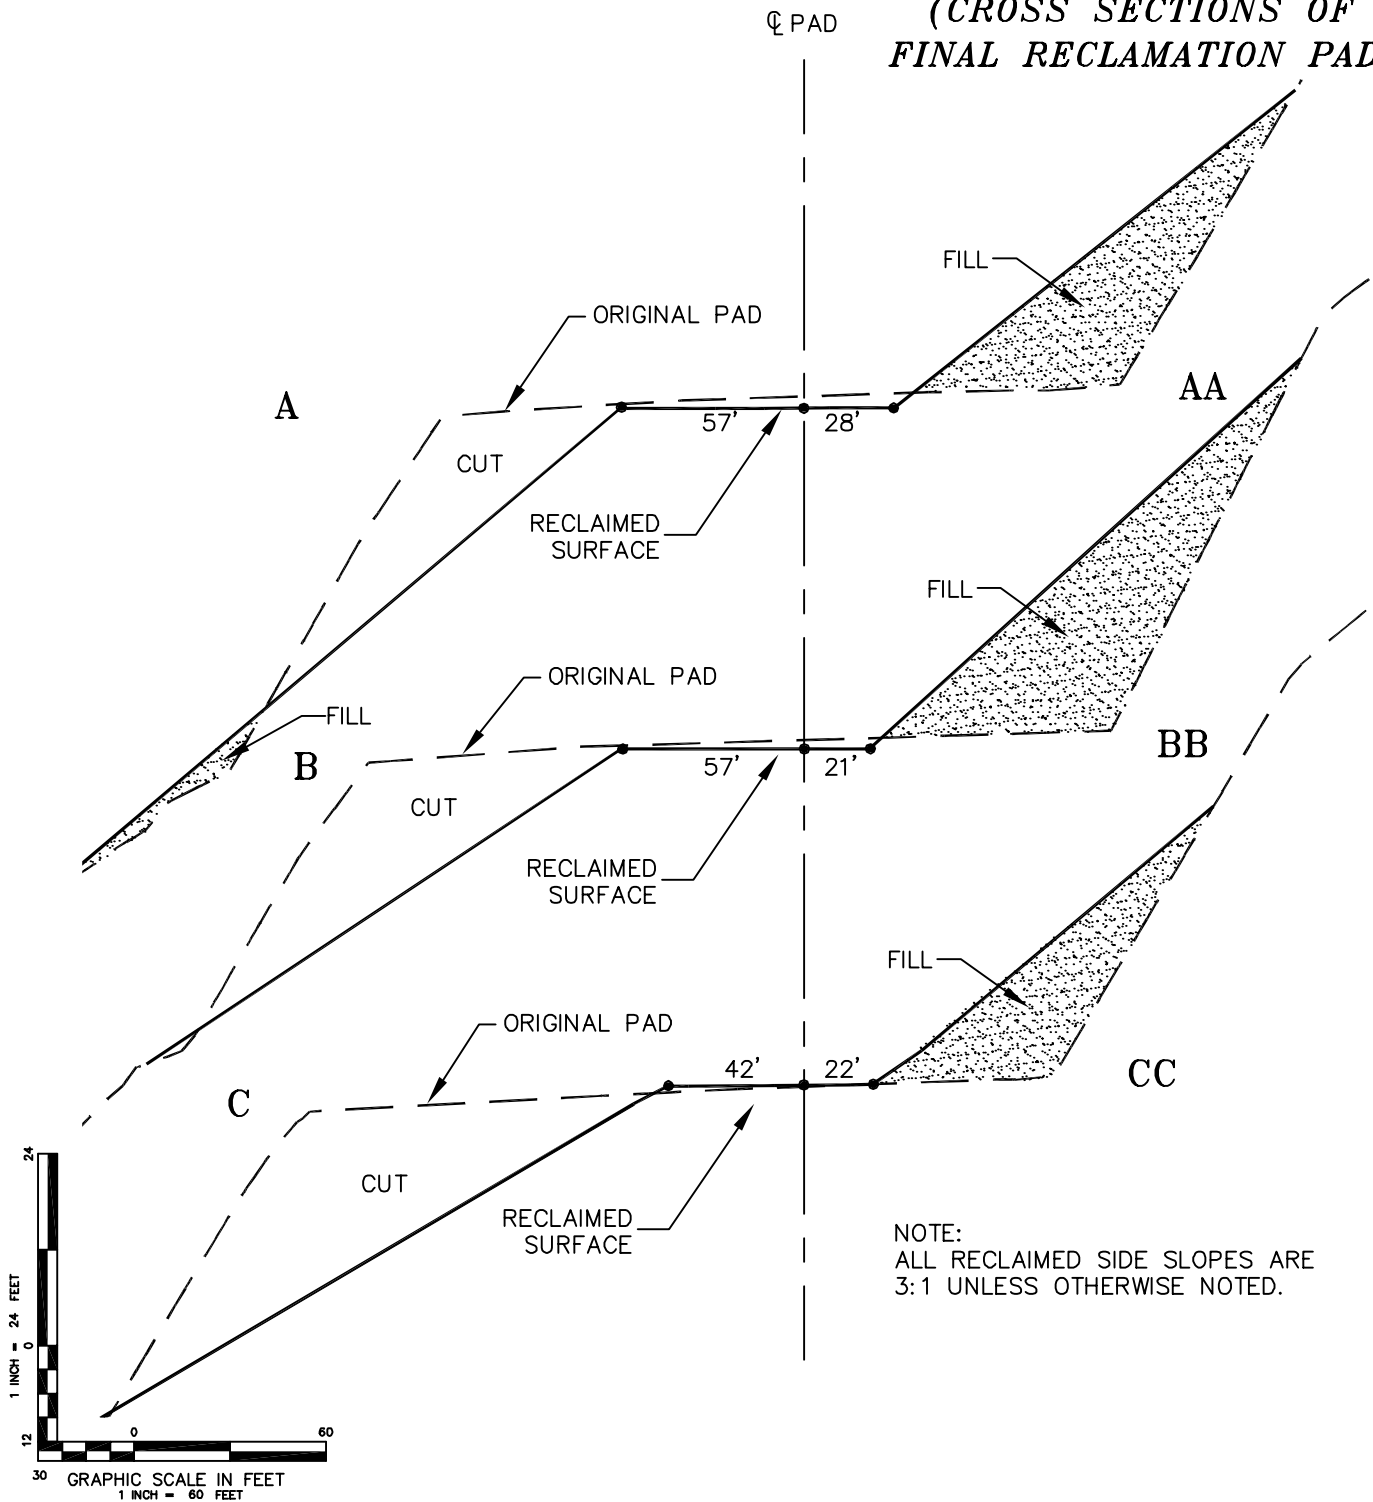

CONSTRUCTION SURVEYS, INC.
0012 SUNRISE BLYD.
SILT, CO 81652
(970)876-5753

BM #35C
NE1/4 NW1/4 OF SECTION 35, T. 7 S., R. 95 W.
NOBLE ENERGY INC.

SCALE: AS SHOWN

SHEET: 9 of 10