


ACCESS ROAD MAP

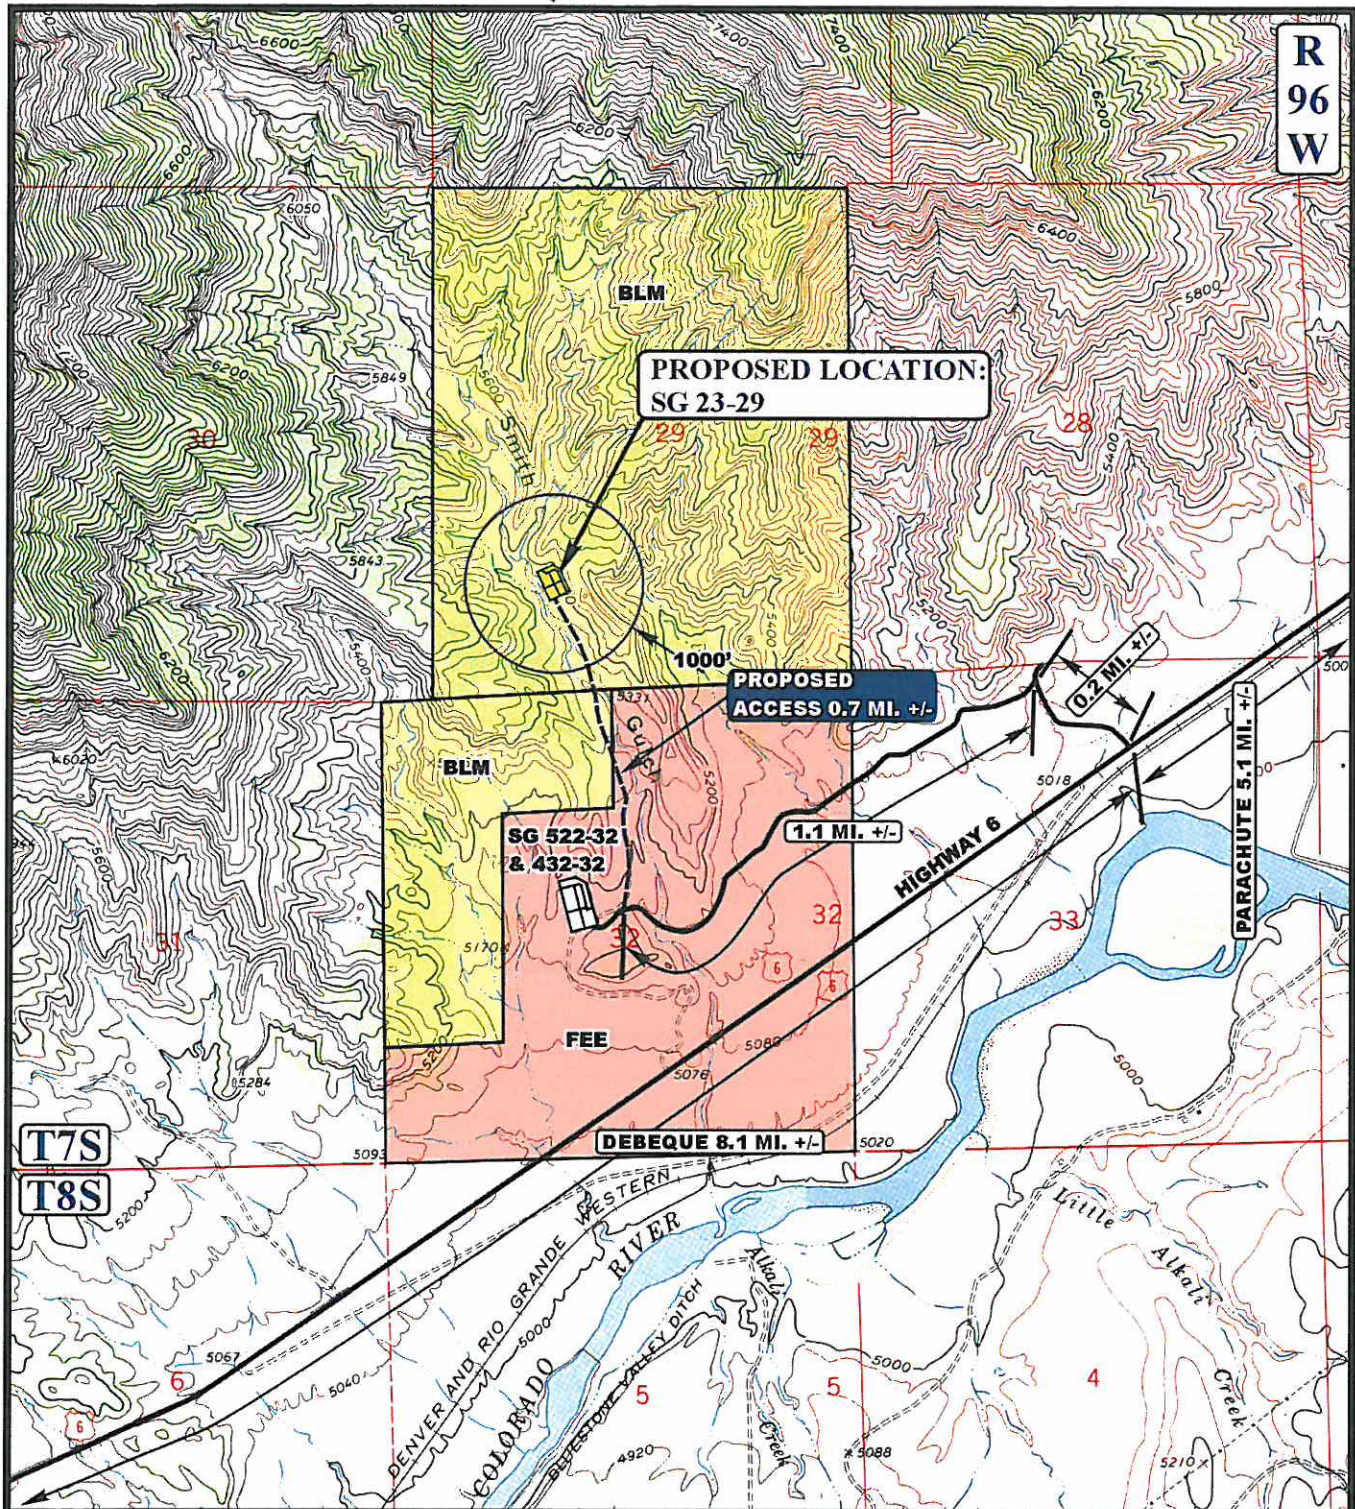

T7S

T8S

LEGEND:

- PROPOSED ACCESS ROAD
- EXISTING ROAD



Uintah Engineering & Land Surveying
85 South 200 East Vernal, Utah 84078
(435) 789-1017 * FAX (435) 789-1813



WILLIAMS PRODUCTION RMT COMPANY

SG 23-29
SECTION 29, T7S, R96W, 6th P.M.

TOPOGRAPHIC
MAP

SCALE: 1" = 2000' DRAWN BY: J.L.G. REV: J.H. 11-13-09

5
PLAT