

BERRY PETROLEUM COMPANY

TYPICAL CROSS SECTIONS FOR

WELL PAD 121 697
SECTION 21, T6S, R97W, 6th P.M.
NE 1/4 SE 1/4


Sheet 3 of 12

1" = 20'
X-Section
Scale
1" = 50'

DATE: 08-12-09
Drawn By: C.H.
REV: 09-17-09

NOTE:

Per NRCS U.S. Soil Survey for
Douglas-Plateau Area, Parts of
Garfield and Mesa Counties, CO.
Site has Loam, Channery Loam,
and Unweathered Bedrock.

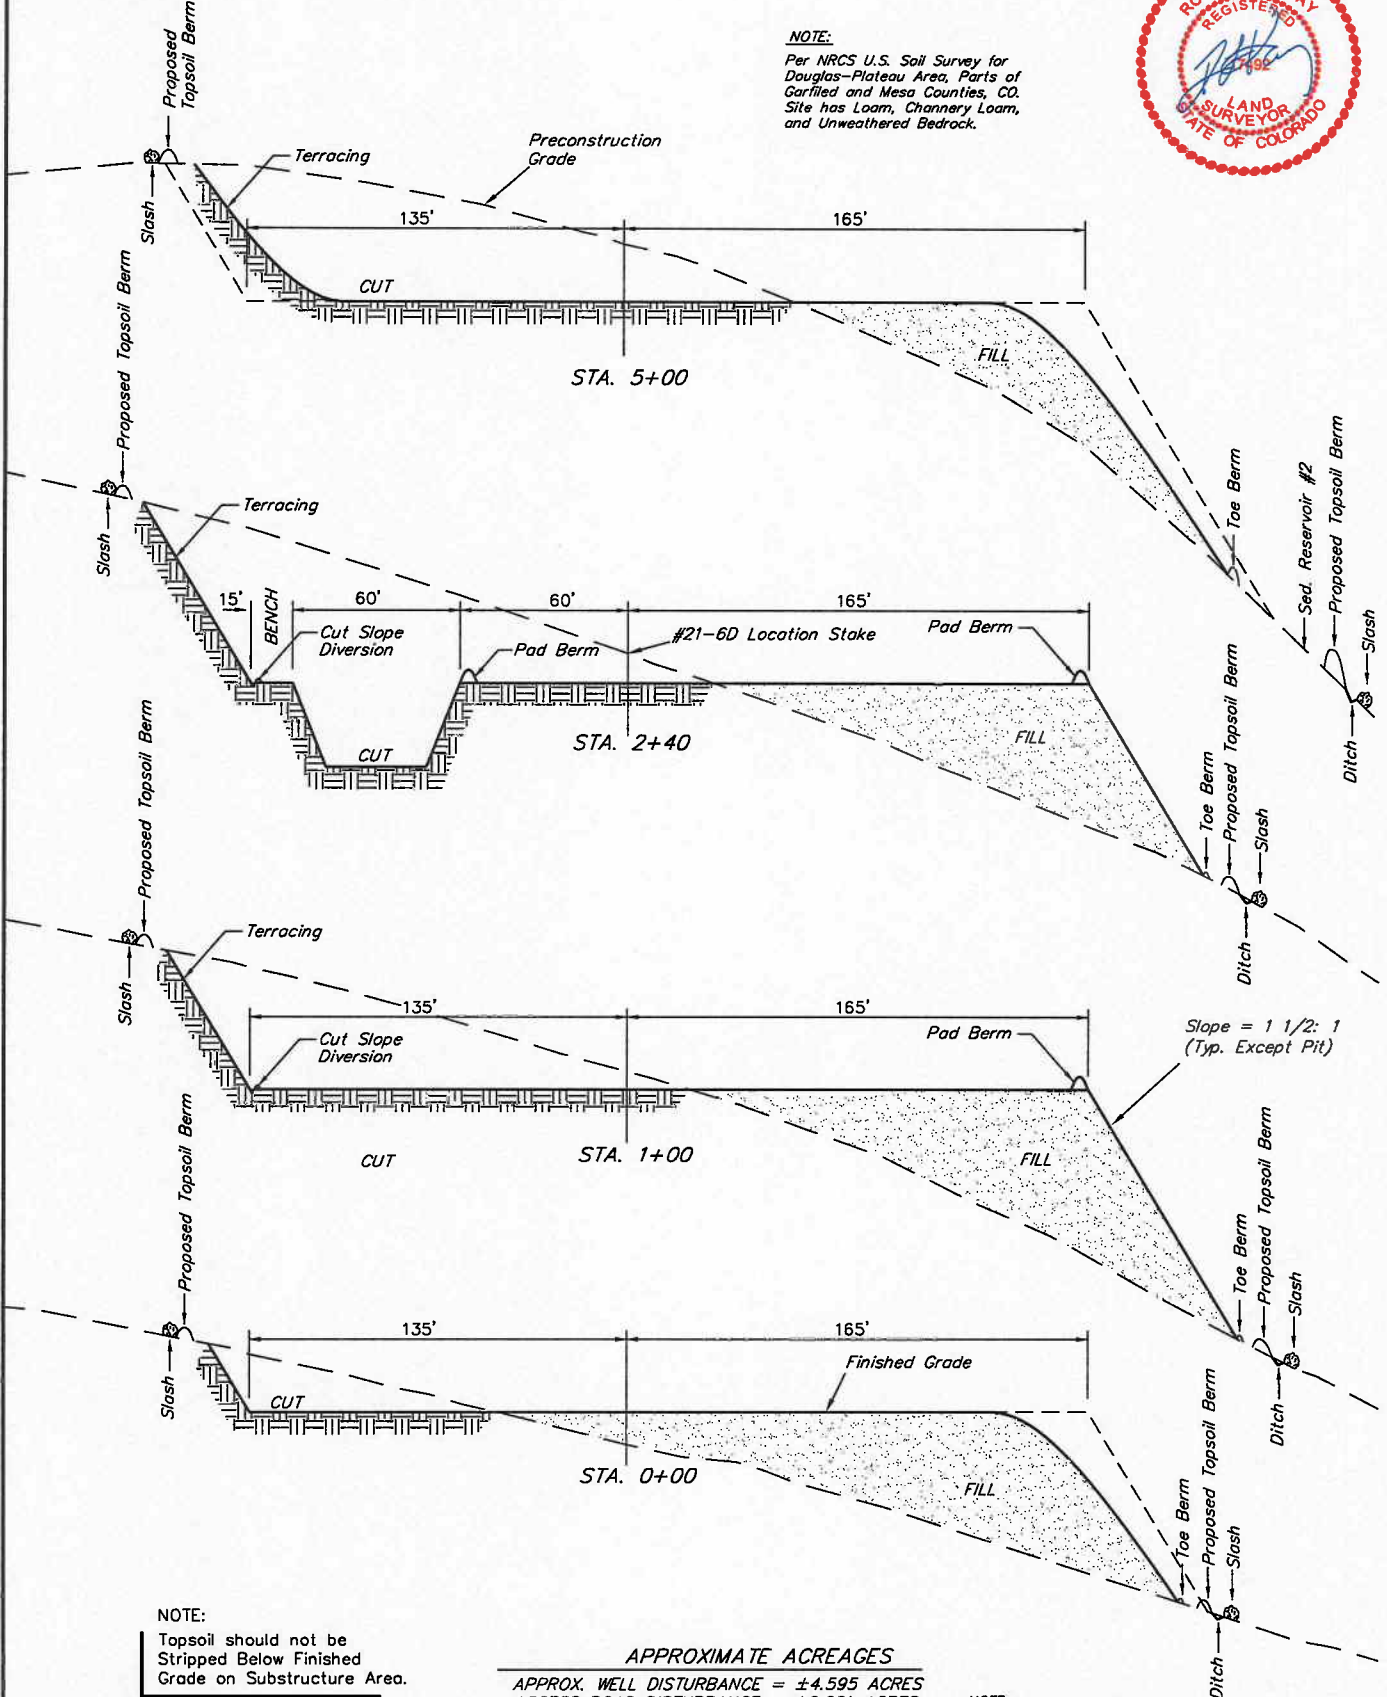

APPROXIMATE YARDAGES

CUT
(6") Topsoil Stripping = 3,960 Cu. Yds.
Remaining Location = 41,200 Cu. Yds.

TOTAL CUT = 45,160 CU.YDS.
FILL = 38,650 CU.YDS.

EXCESS MATERIAL = 6,510 Cu. Yds.
Topsoil & Pit Backfill = 6,510 Cu. Yds.
(1/2 Pit Vol.)

EXCESS UNBALANCE = 0 Cu. Yds.
(After Interim Rehabilitation)