


R
97
W

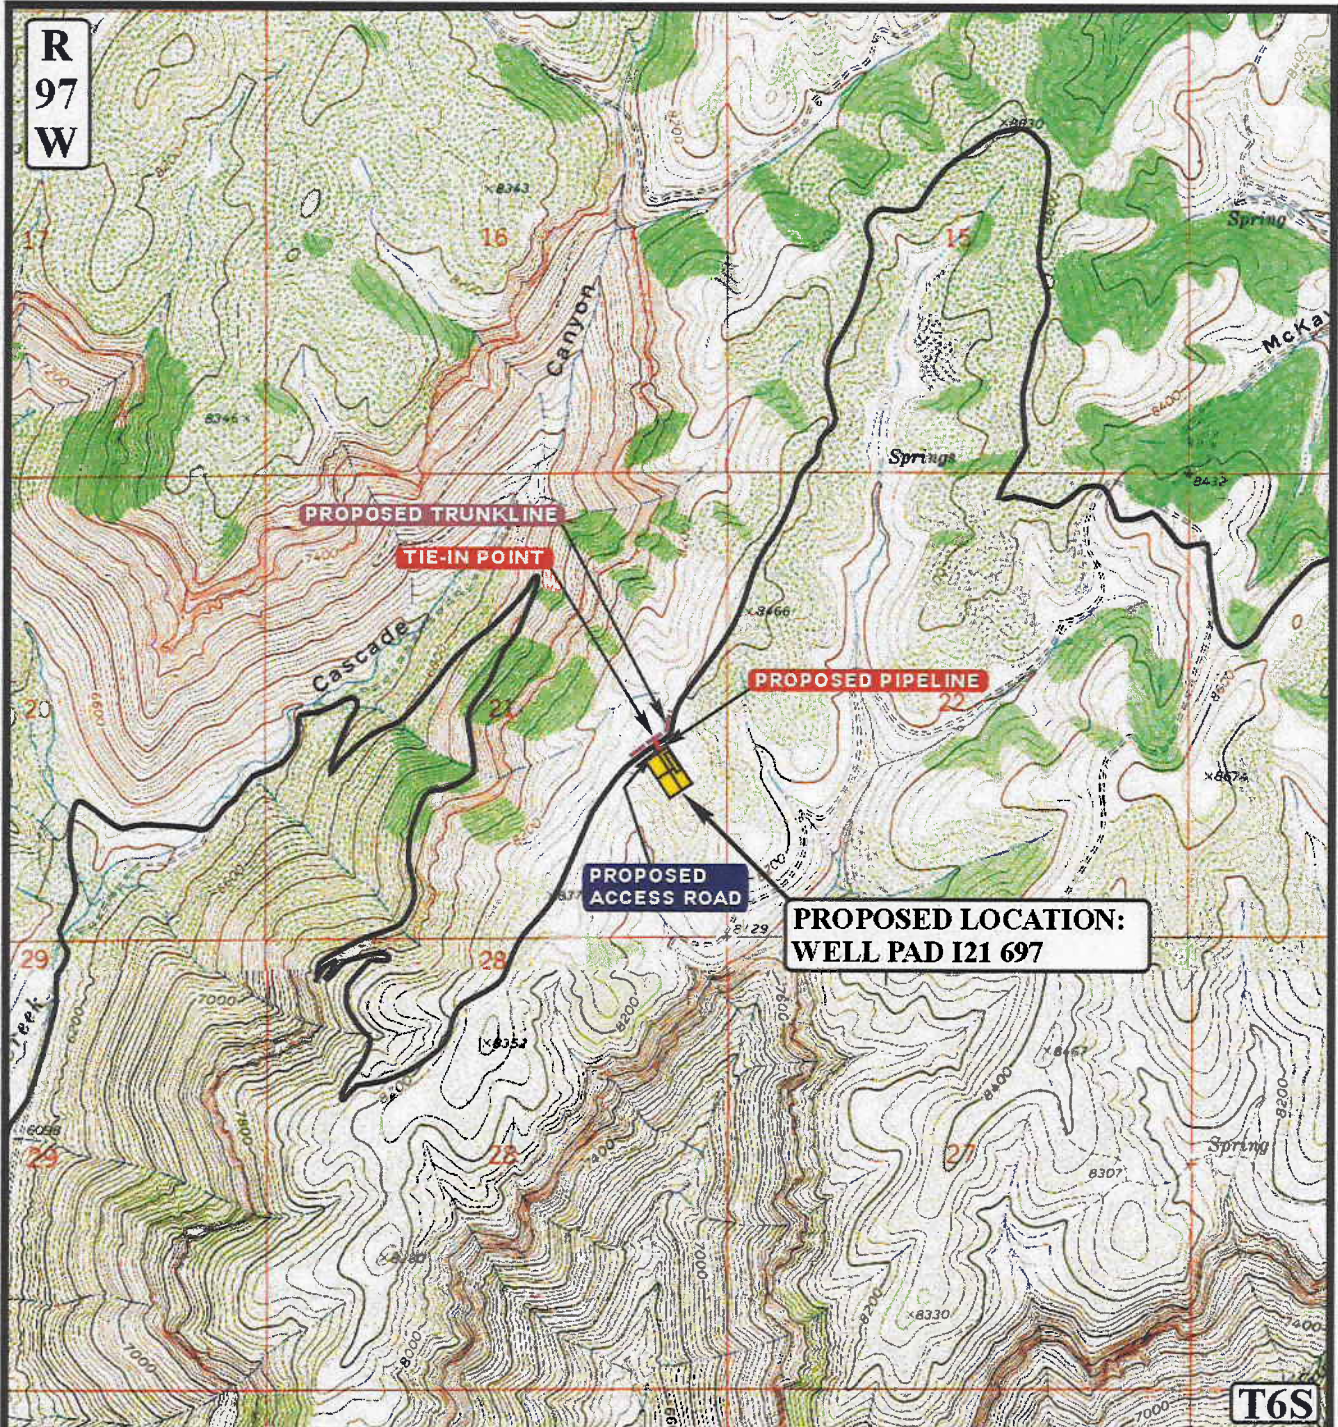

APPROXIMATE TOTAL PIPELINE DISTANCE = 136' +/-

LEGEND:

- EXISTING PIPELINE
- PROPOSED PIPELINE
- PROPOSED ACCESS



BERRY PETROLEUM COMPANY

WELL PAD I21 697
SECTION 21, T6S, R97W, 6th P.M.
NE 1/4 SE 1/4 SHEET 12 OF 12



Uintah Engineering & Land Surveying
85 South 200 East Vernal, Utah 84078
(435) 789-1017 * FAX (435) 789-1813

TOPOGRAPHIC
MAP
SCALE: 1" = 2000' DRAWN BY: L.K. REV: 8-26-09 J.L.G.

01 02 07
MONTH DAY YEAR

D
TOPO