


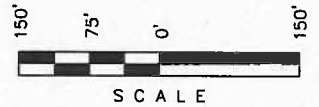


SCALE: 1" = 150'  
DATE: 09-12-09  
Drawn By: K.G.  
Revised: 09-18-09  
Revised: 10-01-09

BERRY PETROLEUM COMPANY  
ADDENDUM TO LEGAL PLAT FOR  
WELL PAD 022 697  
SECTION 22, T6S, R97W, 6th P.M.  
SW 1/4 SE 1/4



Sheet 1q of 12

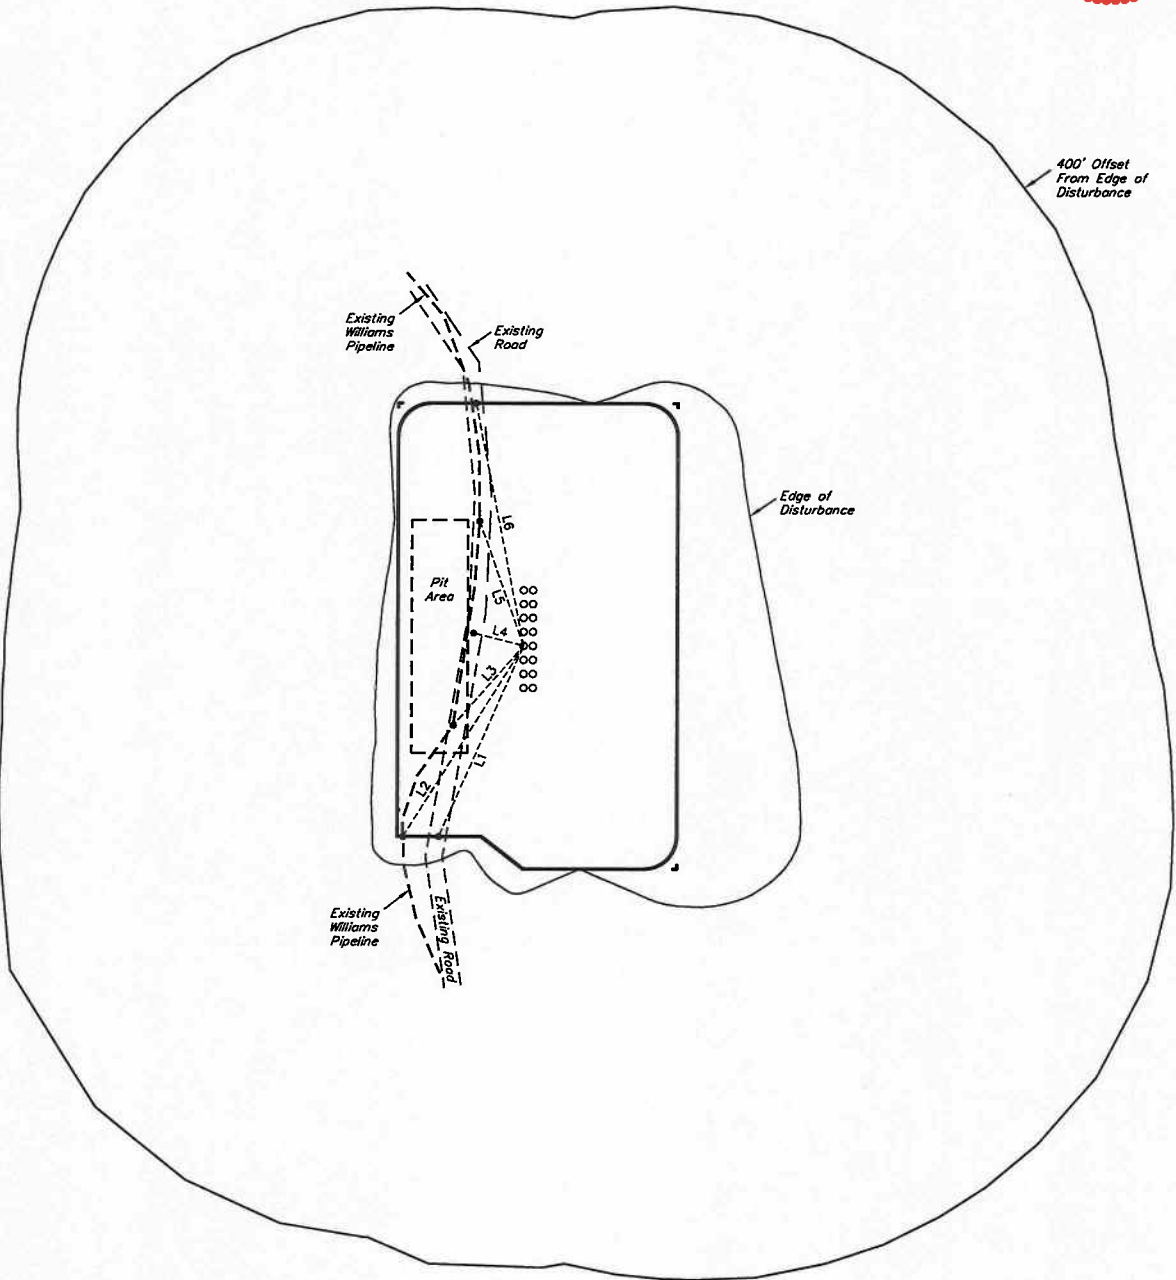

LINE TABLE		
LINE	DIRECTION	LENGTH
L1	N59°39'19"E	224.10'
L2	N68°01'13"E	242.24'
L3	N77°20'29"E	113.73'
L4	S39°56'35"E	55.37'
L5	S16°18'44"W	141.98'
L6	S24°35'05"W	265.09'

SURFACE USE OF LOCATION IS  
GRAZING, VEGETATION CONSISTS  
MAINLY OF SERVICE BERRIES,  
SAGEBRUSH & NATIVE GRASSES.