

BERRY PETROLEUM COMPANY

LOCATION LAYOUT FOR


WELL PAD 022 697
SECTION 22, T6S, R97W, 6th P.M.
SW 1/4 SE 1/4

60' 30' 0' 60'
SCALE
Sheet 2 of 12

SCALE: 1" = 60'
DATE: 09-12-09
Drawn By: K.G.
Revised: 09-18-09



SWMP LEGEND:
SCE - STABILIZED CONSTRUCTION ENTRANCE
SedR - SEDIMENT RESERVOIR
SL - SLASH
ST - SEDIMENT TRAP
T - TERRACING
TB - TOE BERM

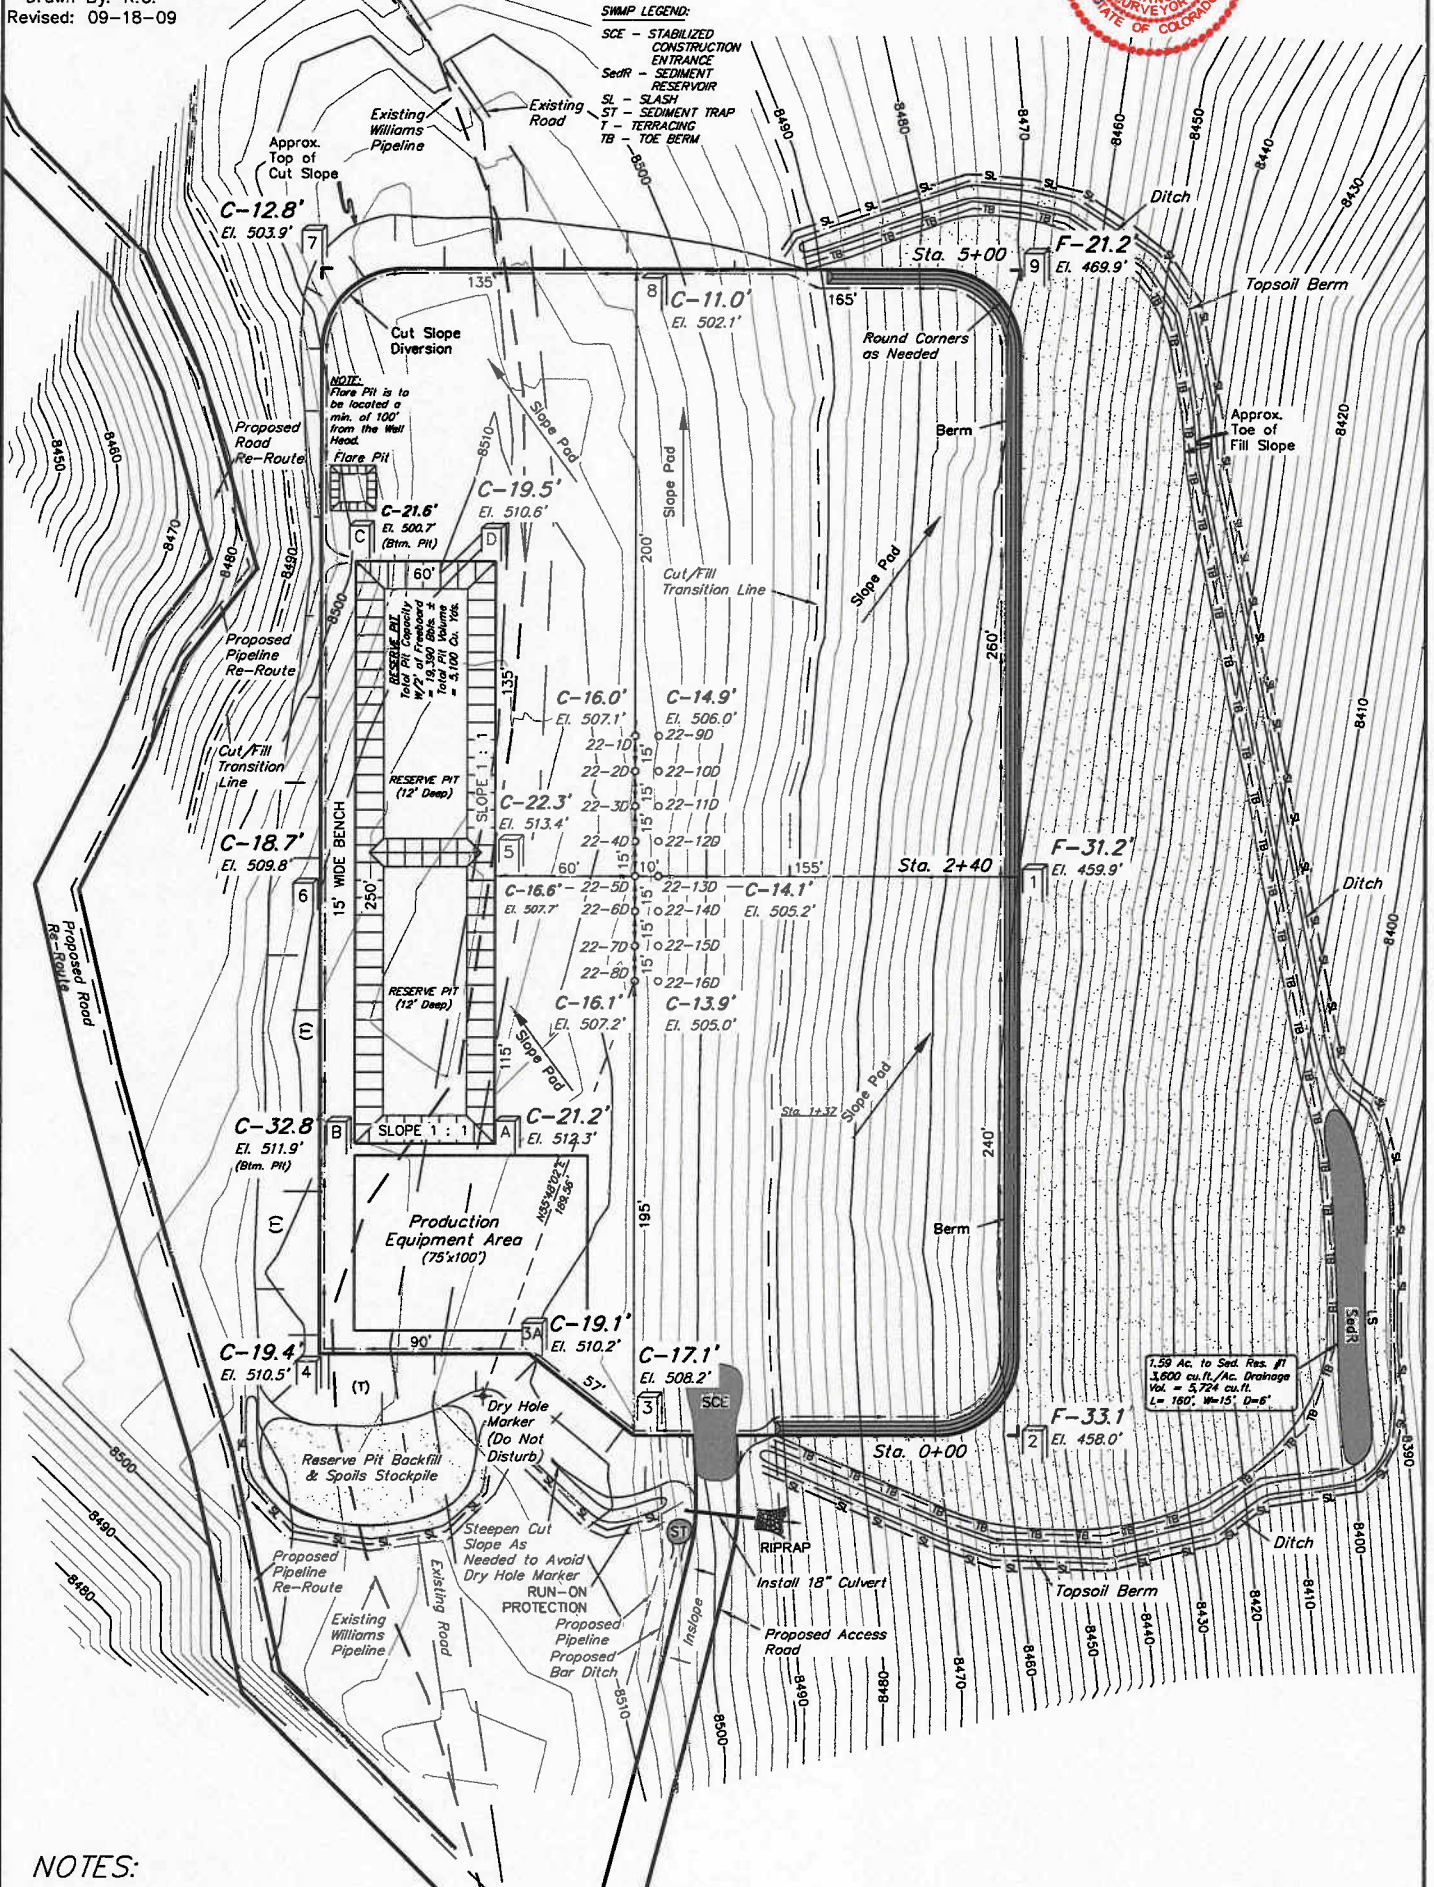

NOTES:

Elev. Ungraded Ground At 22-5D Loc. Stake = 8507.7'
FINISHED GRADE ELEV. AT 22-5D LOC. STAKE = 8491.1'

UINTAH ENGINEERING & LAND SURVEYING
85 So. 200 East * Vernal, Utah 84078 * (435) 789-1017