

# BERRY PETROLEUM COMPANY

## FINAL RECLAMATION PAD

WELL PAD 022 697

SECTION 22, T6S, R97W, 6th P.M.  
SW 1/4 SE 1/4

50' 25' 0' 50'




SCALE

Sheet 8 of 12



SCALE: 1" = 60'  
DATE: 09-12-09  
Drawn By: K.G.  
Revised: 09-18-09  
Revised: 10-01-09

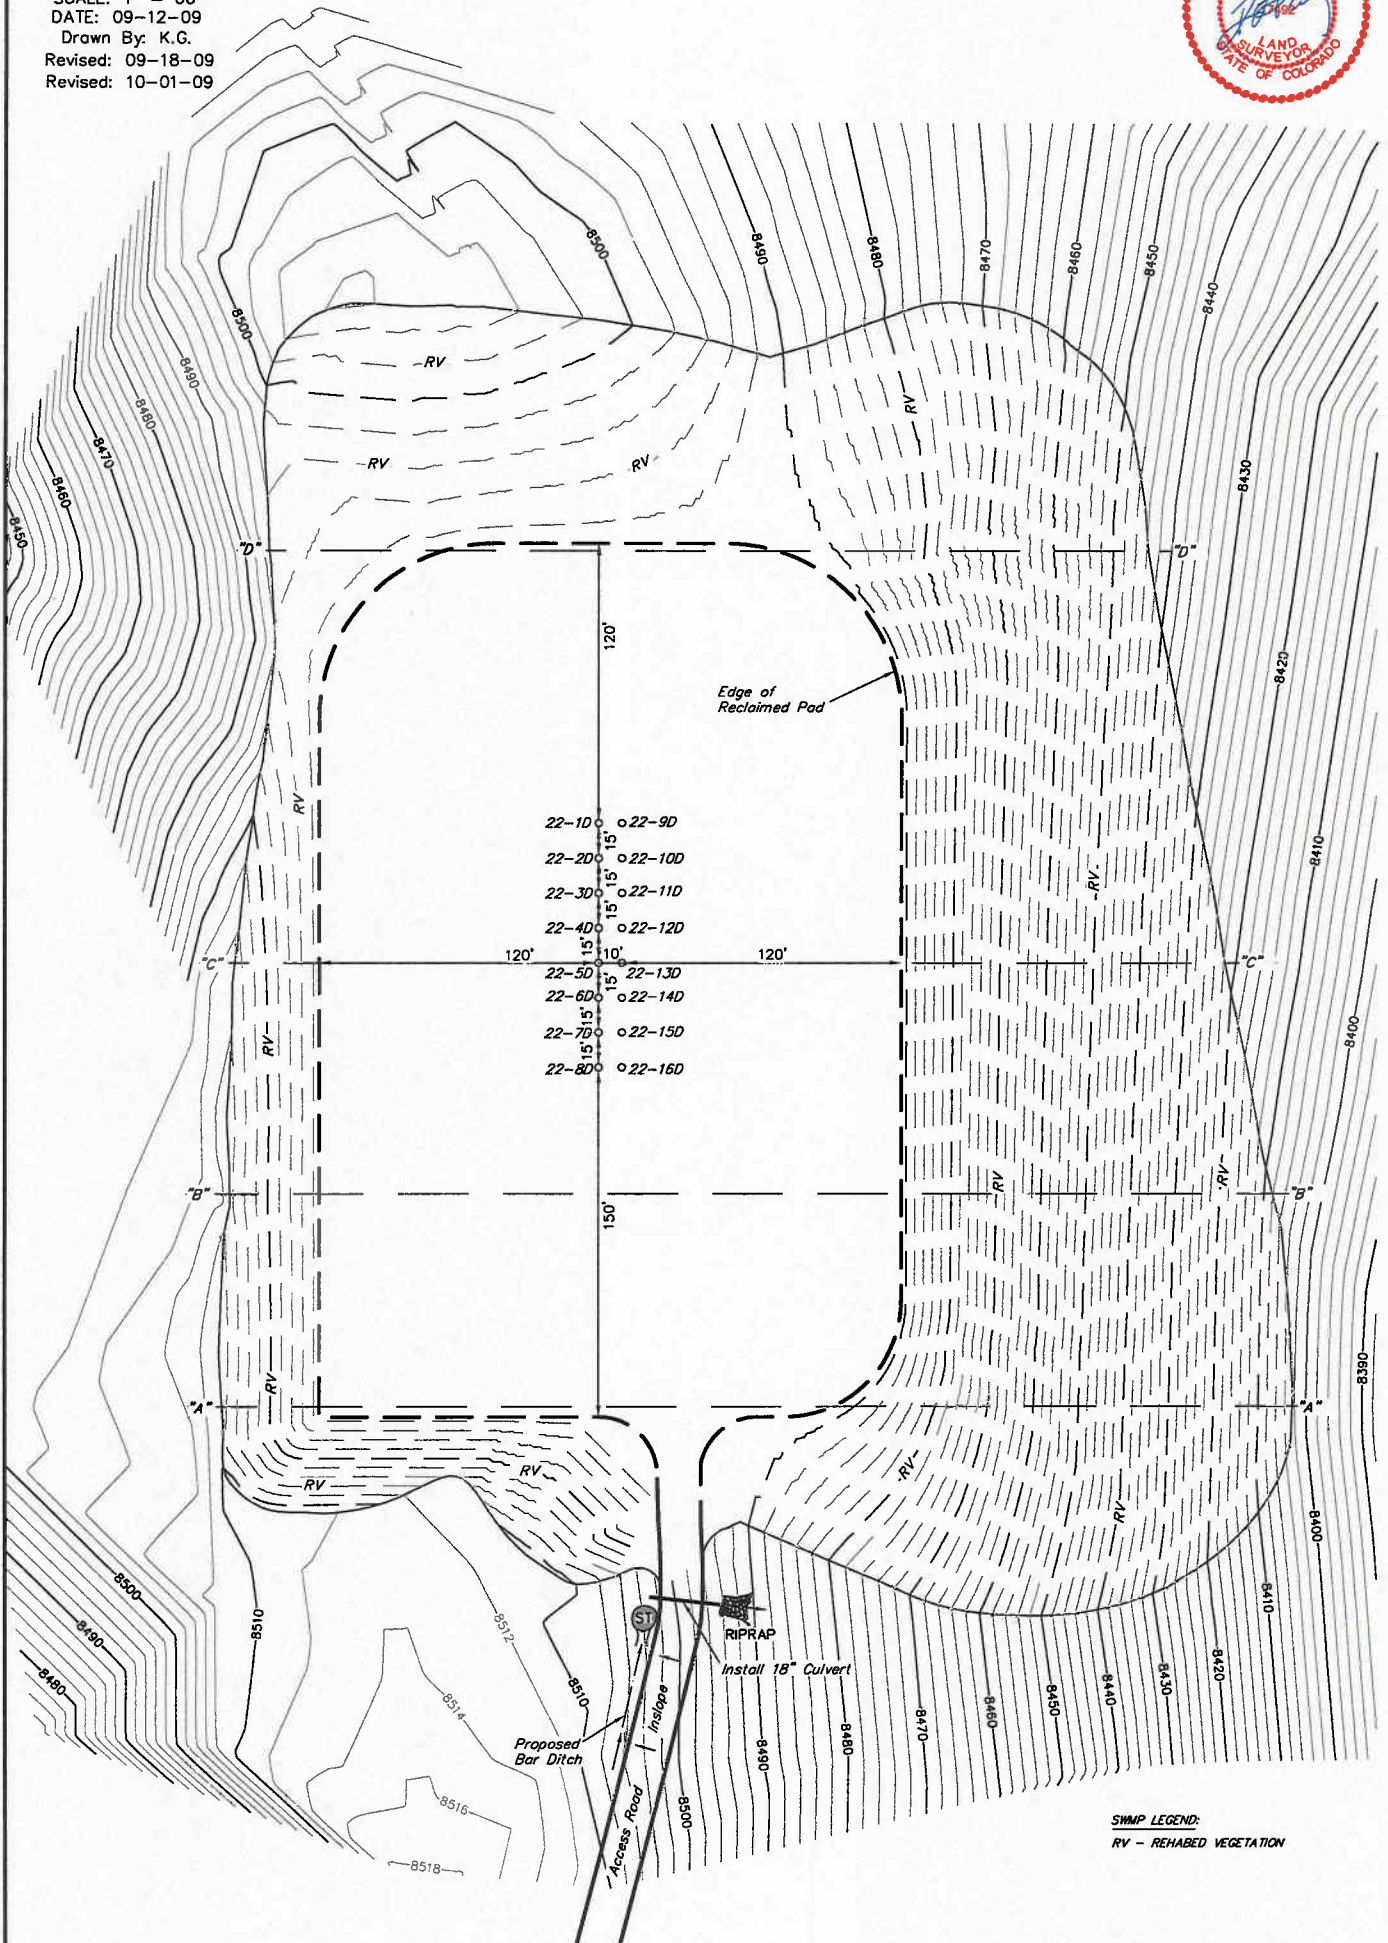

SWMP LEGEND:  
RV - REHABED VEGETATION

UINTAH ENGINEERING & LAND SURVEYING  
85 So. 200 East \* Vernal, Utah 84078 \* (435) 789-1017