


BERRY PETROLEUM COMPANY
RECLAMATION PAD & PROD. EQUIPMENT LAYOUT

WELL PAD 022 697
SECTION 22, T6S, R97W, 6th P.M.
SW 1/4 SE 1/4

60' 30' 0' 60'
SCALE
Sheet 7 of 12



SCALE: 1" = 60'
DATE: 09-12-09
Drawn By: K.G.
Revised: 09-18-09
Revised: 10-01-09

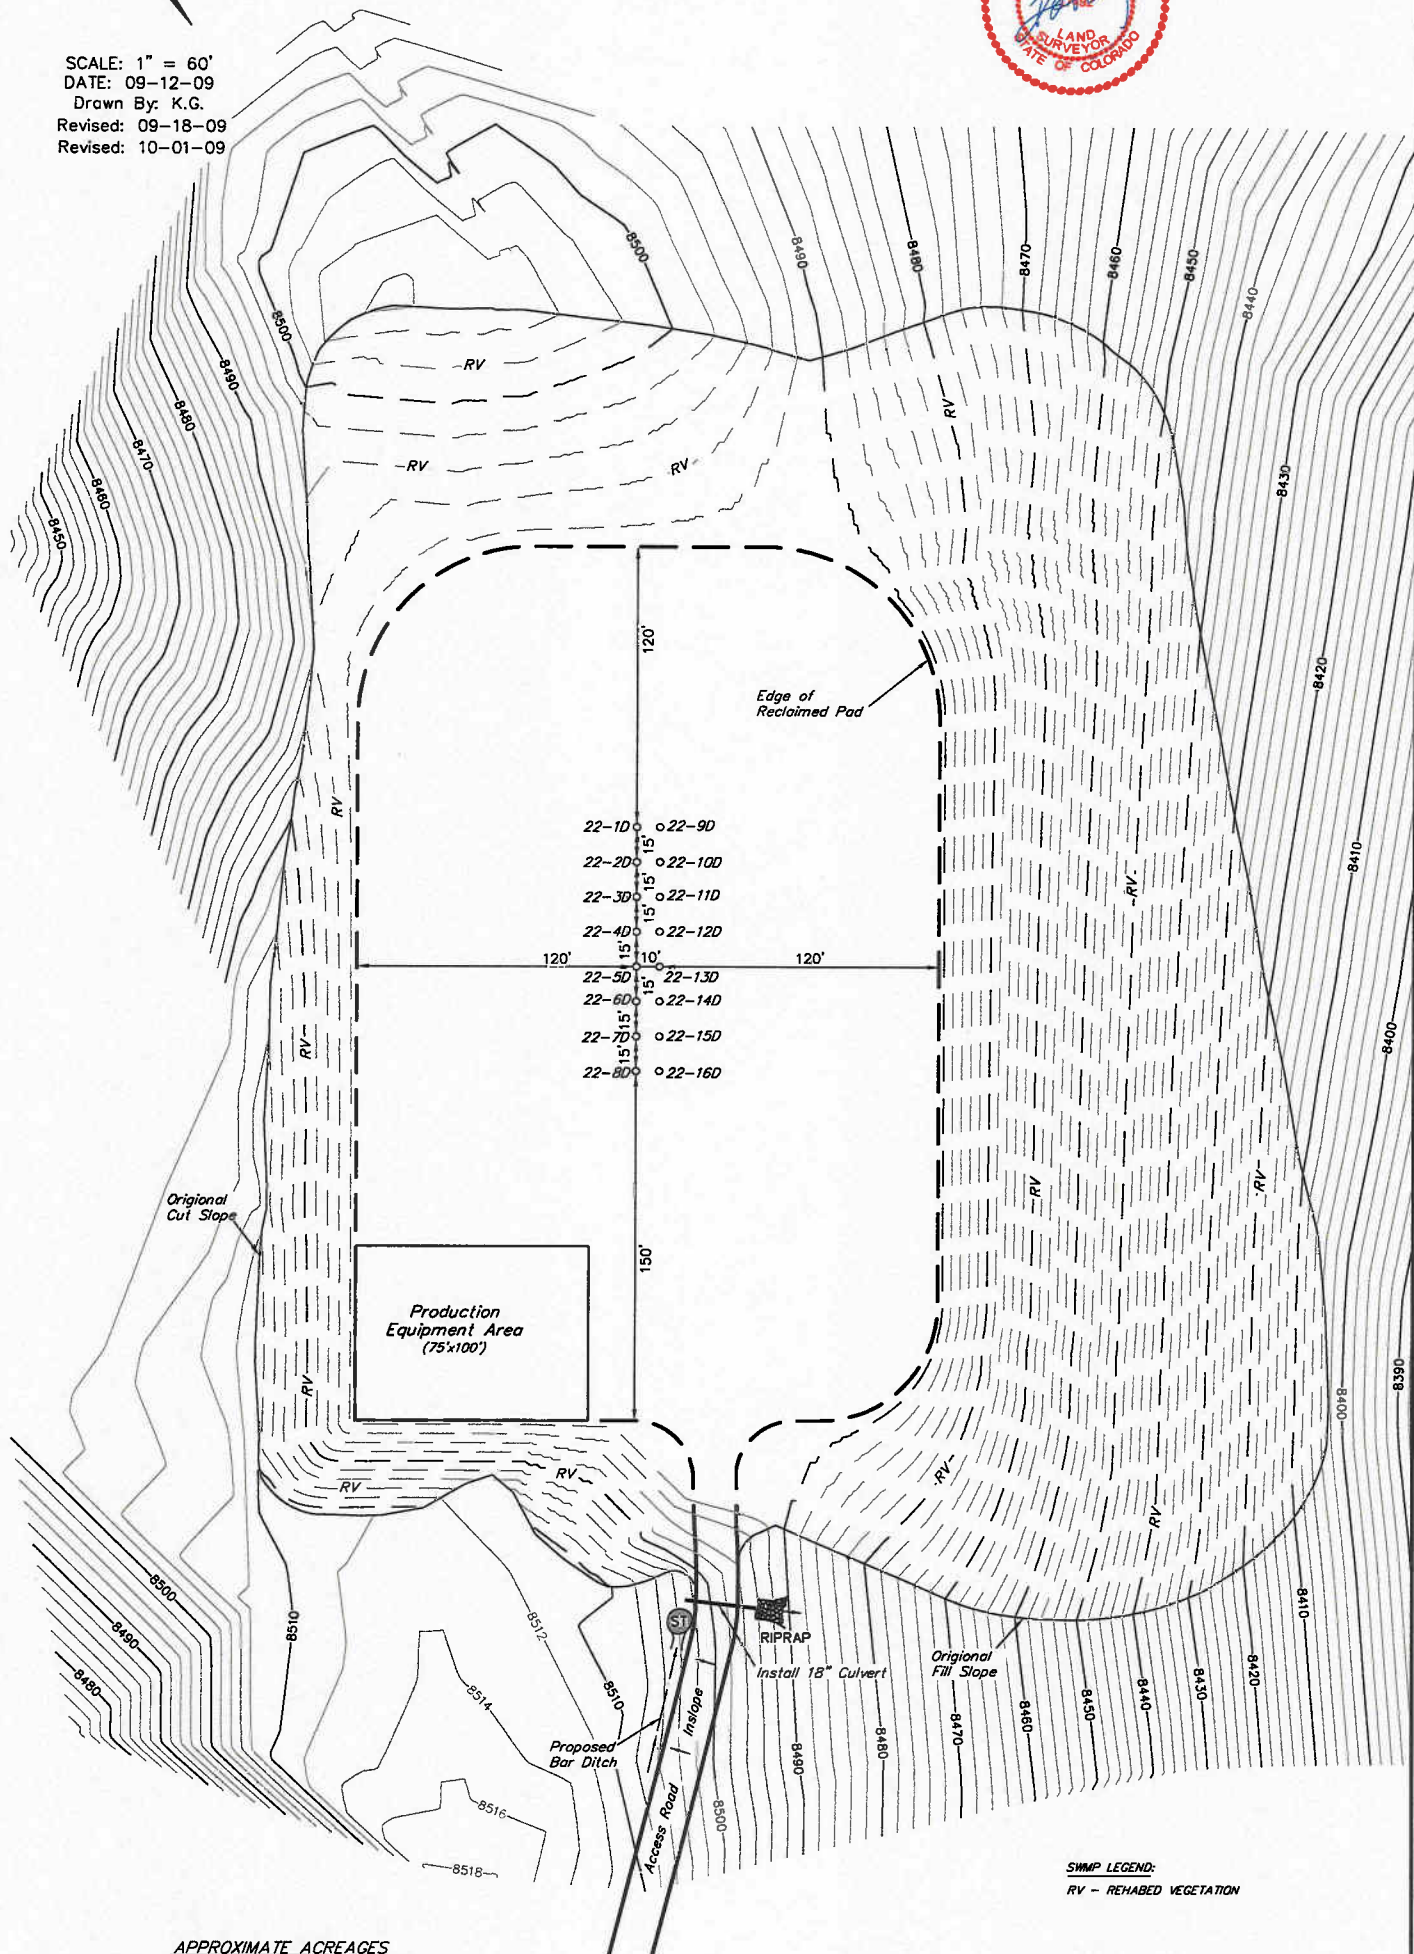

APPROXIMATE ACREAGES
TOTAL RECLAIMED AREA = ±2.948 ACRES
UN-RECLAIMED AREA = ±2.119 ACRES

SWMP LEGEND:
RV - REHABED VEGETATION

UINTAH ENGINEERING & LAND SURVEYING
85 So. 200 East • Vernal, Utah 84078 • (435) 789-1017