

50' 0 100'

GRAPHIC SCALE IN FEET  
1 INCH = 100 FEET





CONSTRUCTION SURVEYS, INC. Chevron F31-596  
0012 SUNRISE BLVD. LOT 2 (S 1/2 NW 1/4) SECTION 31, T. 5 S., R. 26 W.  
SILT, CO 81652 BERRY PETROLEUM COMPANY  
(970)876-5753

SCALE: 1" = 100'	SHEET: 6 of 11
------------------	----------------

SCALE: 1" = 100'

**SHEET: 6 of 11**

# CONSTRUCTION LAYOUT DRAWING 2 of 5 (RECLAMATION PAD)

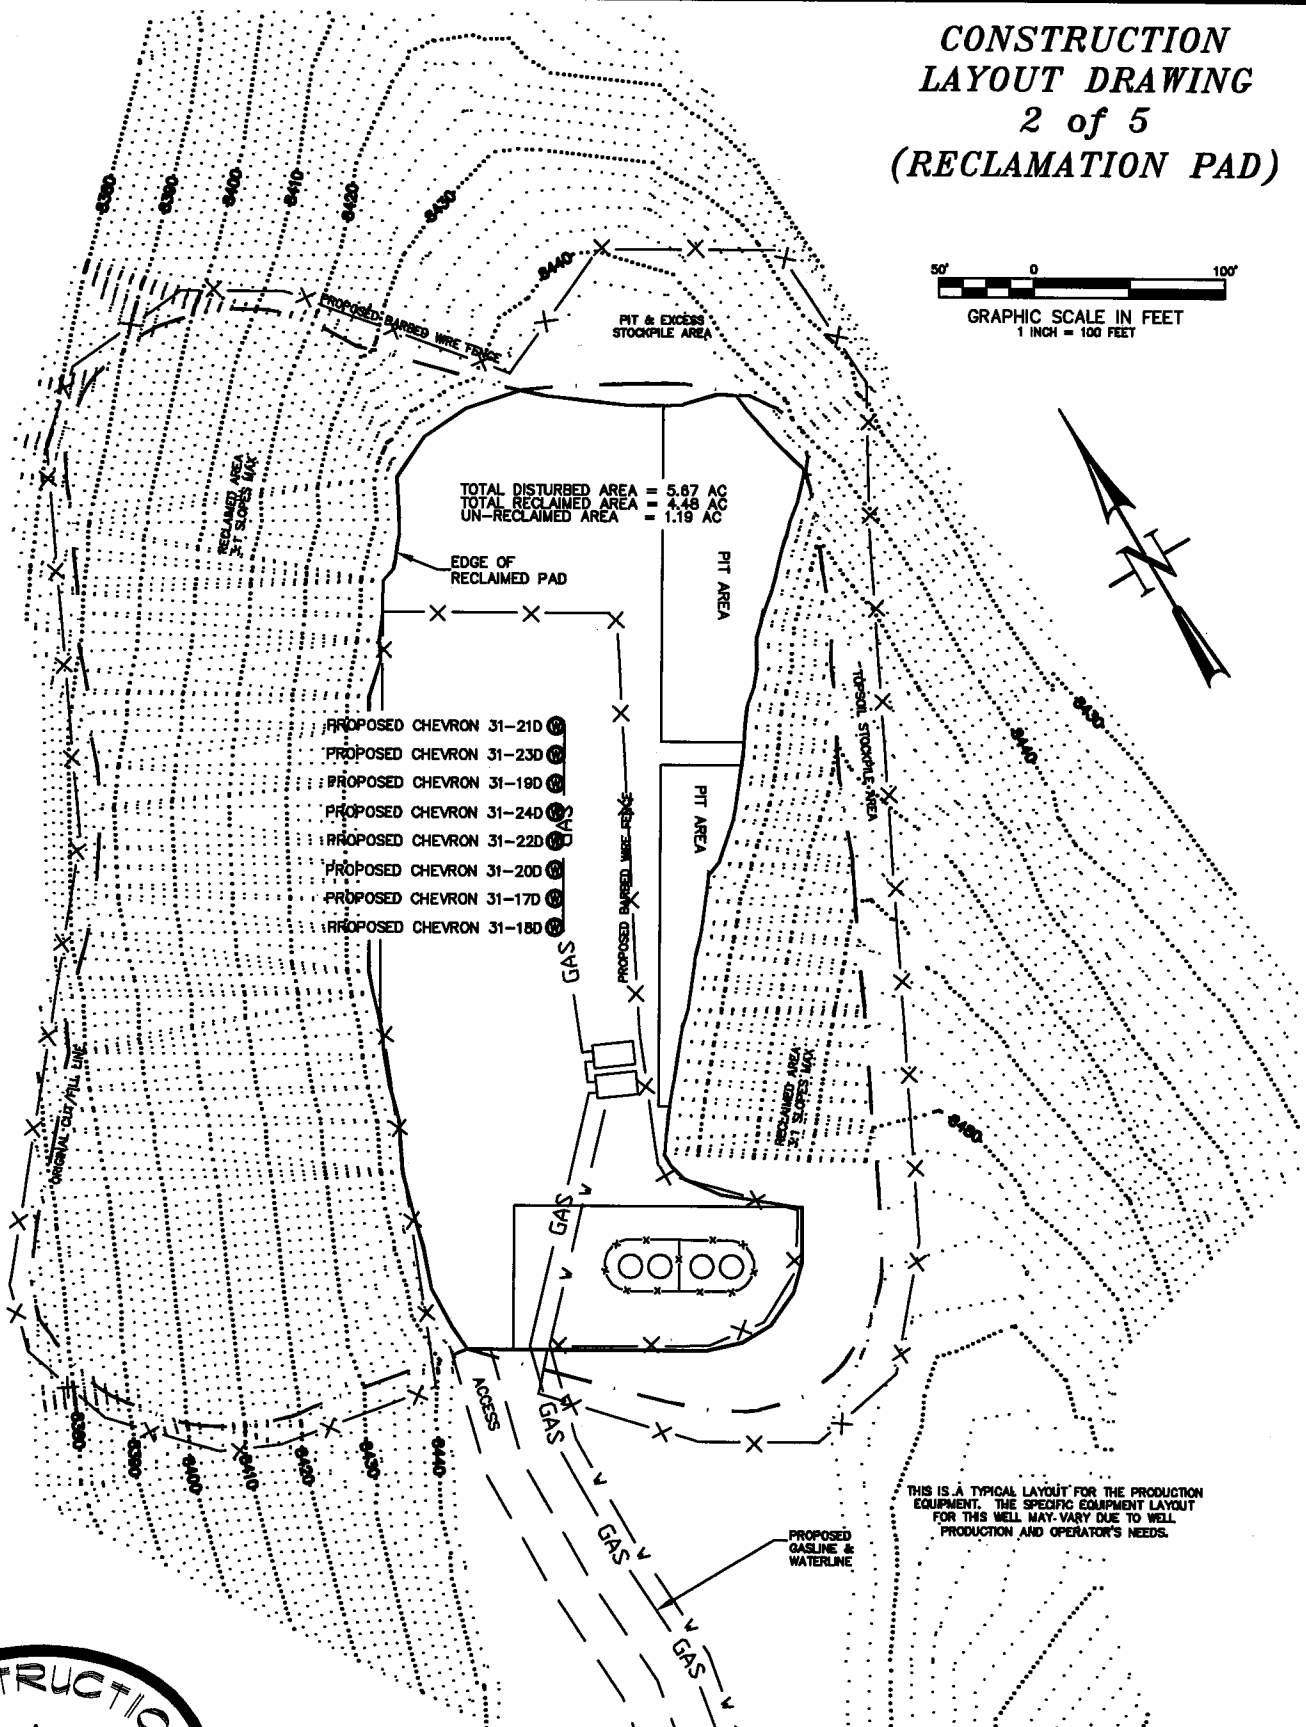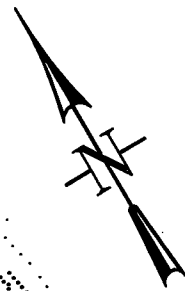


CONSTRUCTION SURVEYS, INC. Chevron F31-596  
0012 SUNRISE BLVD. LOT 2 (S 1/2 NW 1/4) SECTION 31, T. 5 S., R. 96 W.  
BILT, CO 81652  
(970)876-5753  
BERRY PETROLEUM COMPANY


SCALE: 1" = 100'

SHEET: 7 of 11

**CONSTRUCTION  
LAYOUT DRAWING  
3 of 5  
(CROSS SECTIONS  
OF PIT & PAD)**

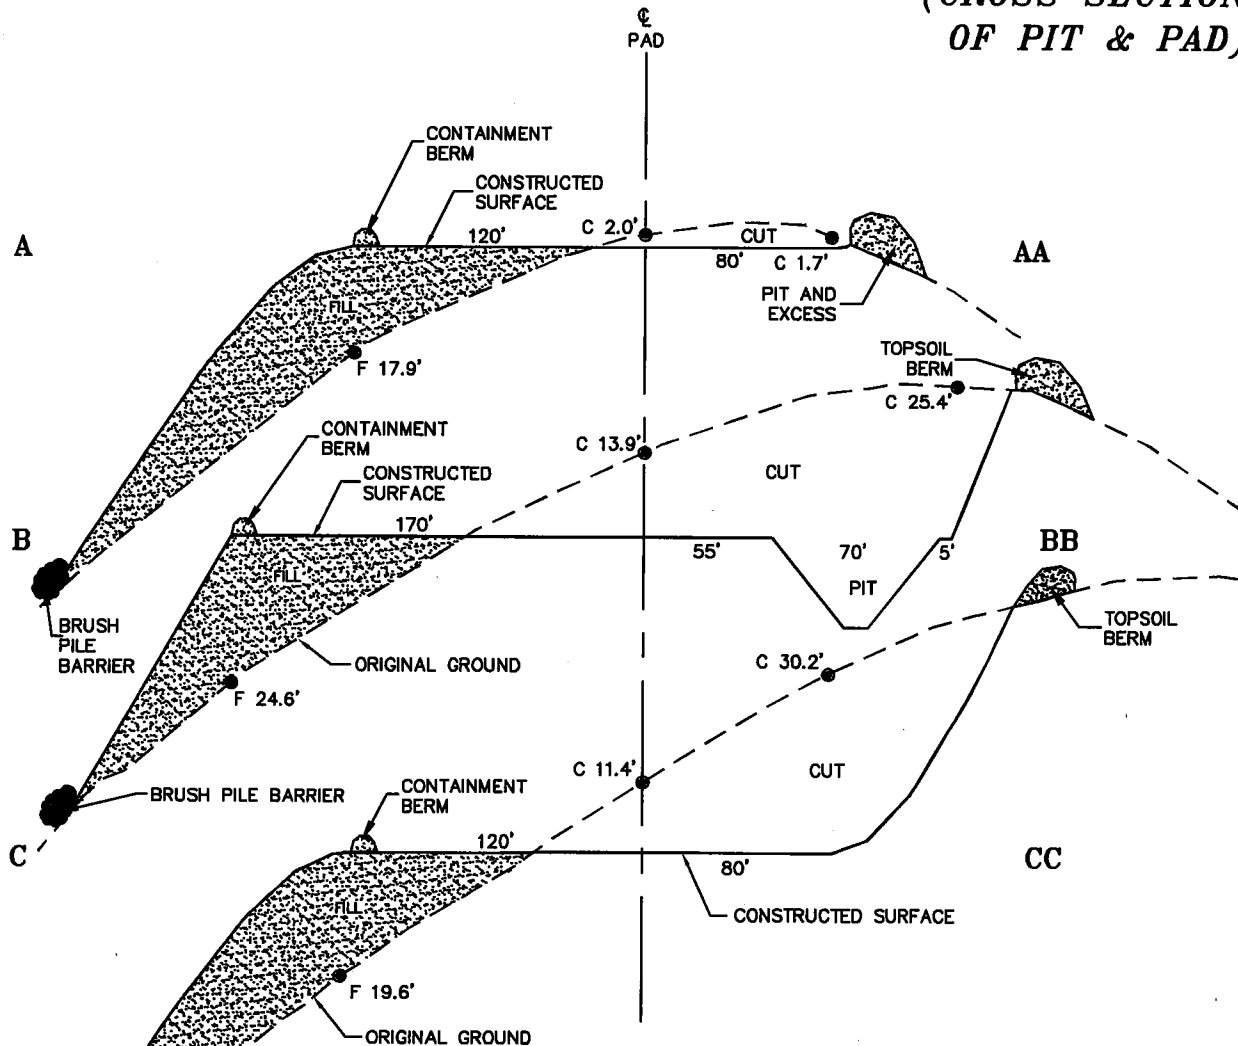

NOTE:  
ALL CUT SIDE SLOPES ARE 1:1 AND  
ALL FILL SIDE SLOPES ARE 1.5:1  
UNLESS OTHERWISE NOTED.


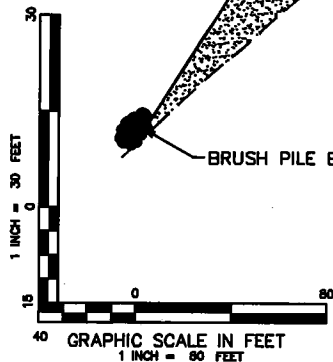


**CONSTRUCTION SURVEYS, INC.** Chevron F31-596  
0012 SUNRISE BLVD. LOT 2 (S 1/2 NW 1/4) SECTION 31, T. 5 S., R. 96 W.  
SILT, CO 81652 BERRY PETROLEUM COMPANY  
(970)876-5753

SCALE: AS SHOWN

SHEET: 8 of 11

**CONSTRUCTION  
LAYOUT DRAWING  
4 of 5  
(CROSS SECTIONS OF  
FINAL RECLAMATION PAD)**

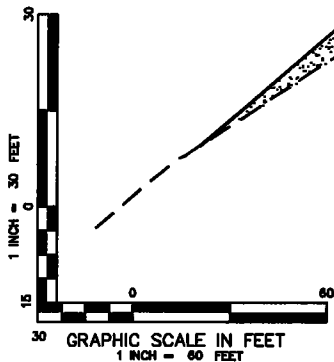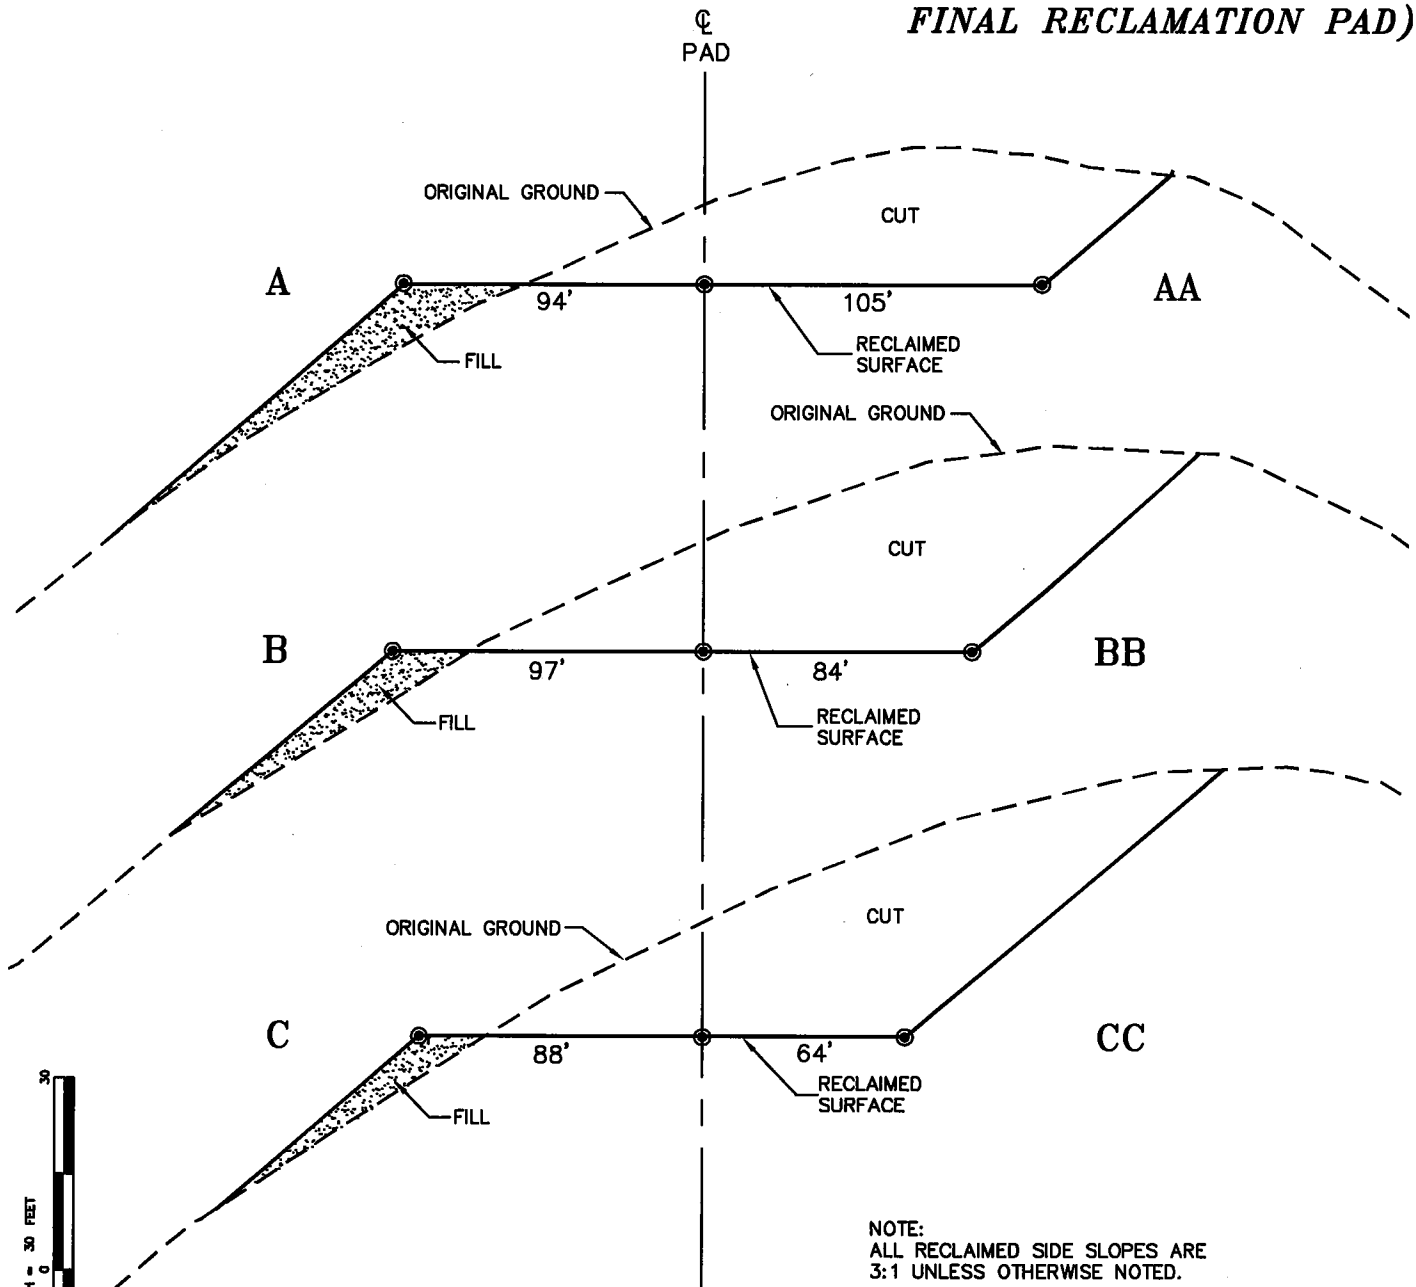

NOTE:  
ALL RECLAIMED SIDE SLOPES ARE  
3:1 UNLESS OTHERWISE NOTED.





**CONSTRUCTION SURVEYS, INC.** Chevron #31-596  
0012 SUNRISE BLVD. LOT 2 (S 1/2 NW 1/4) SECTION 31, T. 5 S., R. 96 W.  
SILT, CO 81652  
(970)876-5753  
**BERRY PETROLEUM COMPANY**

SCALE: AS SHOWN

SHEET: 9 of 11

**CONSTRUCTION  
LAYOUT DRAWING  
5 of 5  
(RIG LAYOUT)**

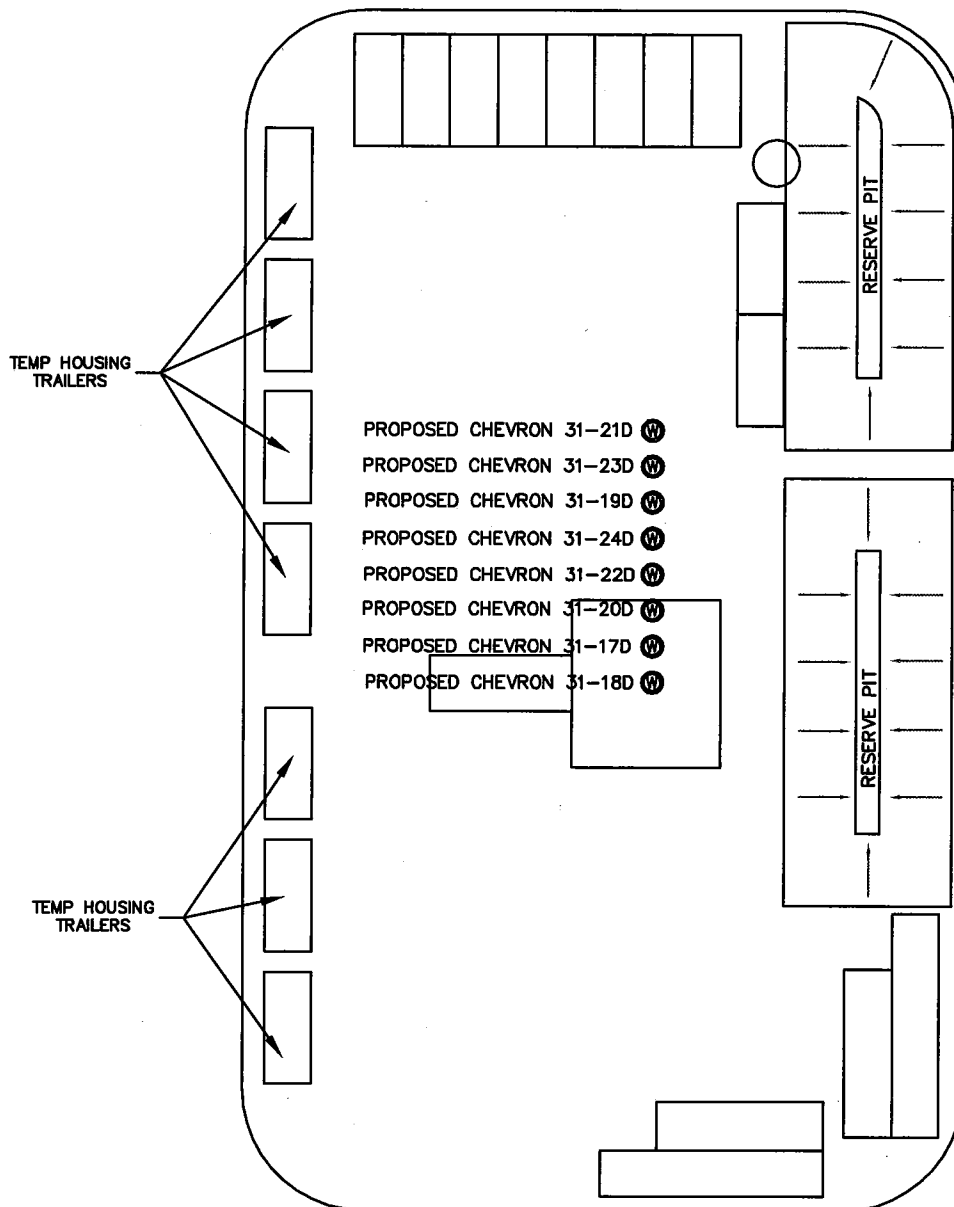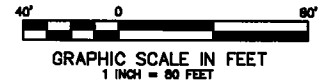

**CONSTRUCTION SURVEYS, INC.** Chevron F31-596  
 0012 SUNRISE BLVD. LOT 2 (S 1/2 NW 1/4) SECTION 31, T. 5 S., R. 96 W.  
 SILT, CO 81652 BERRY PETROLEUM COMPANY  
 (970)876-5753

SCALE: 1" = 80'

SHEET: 10 of 11