
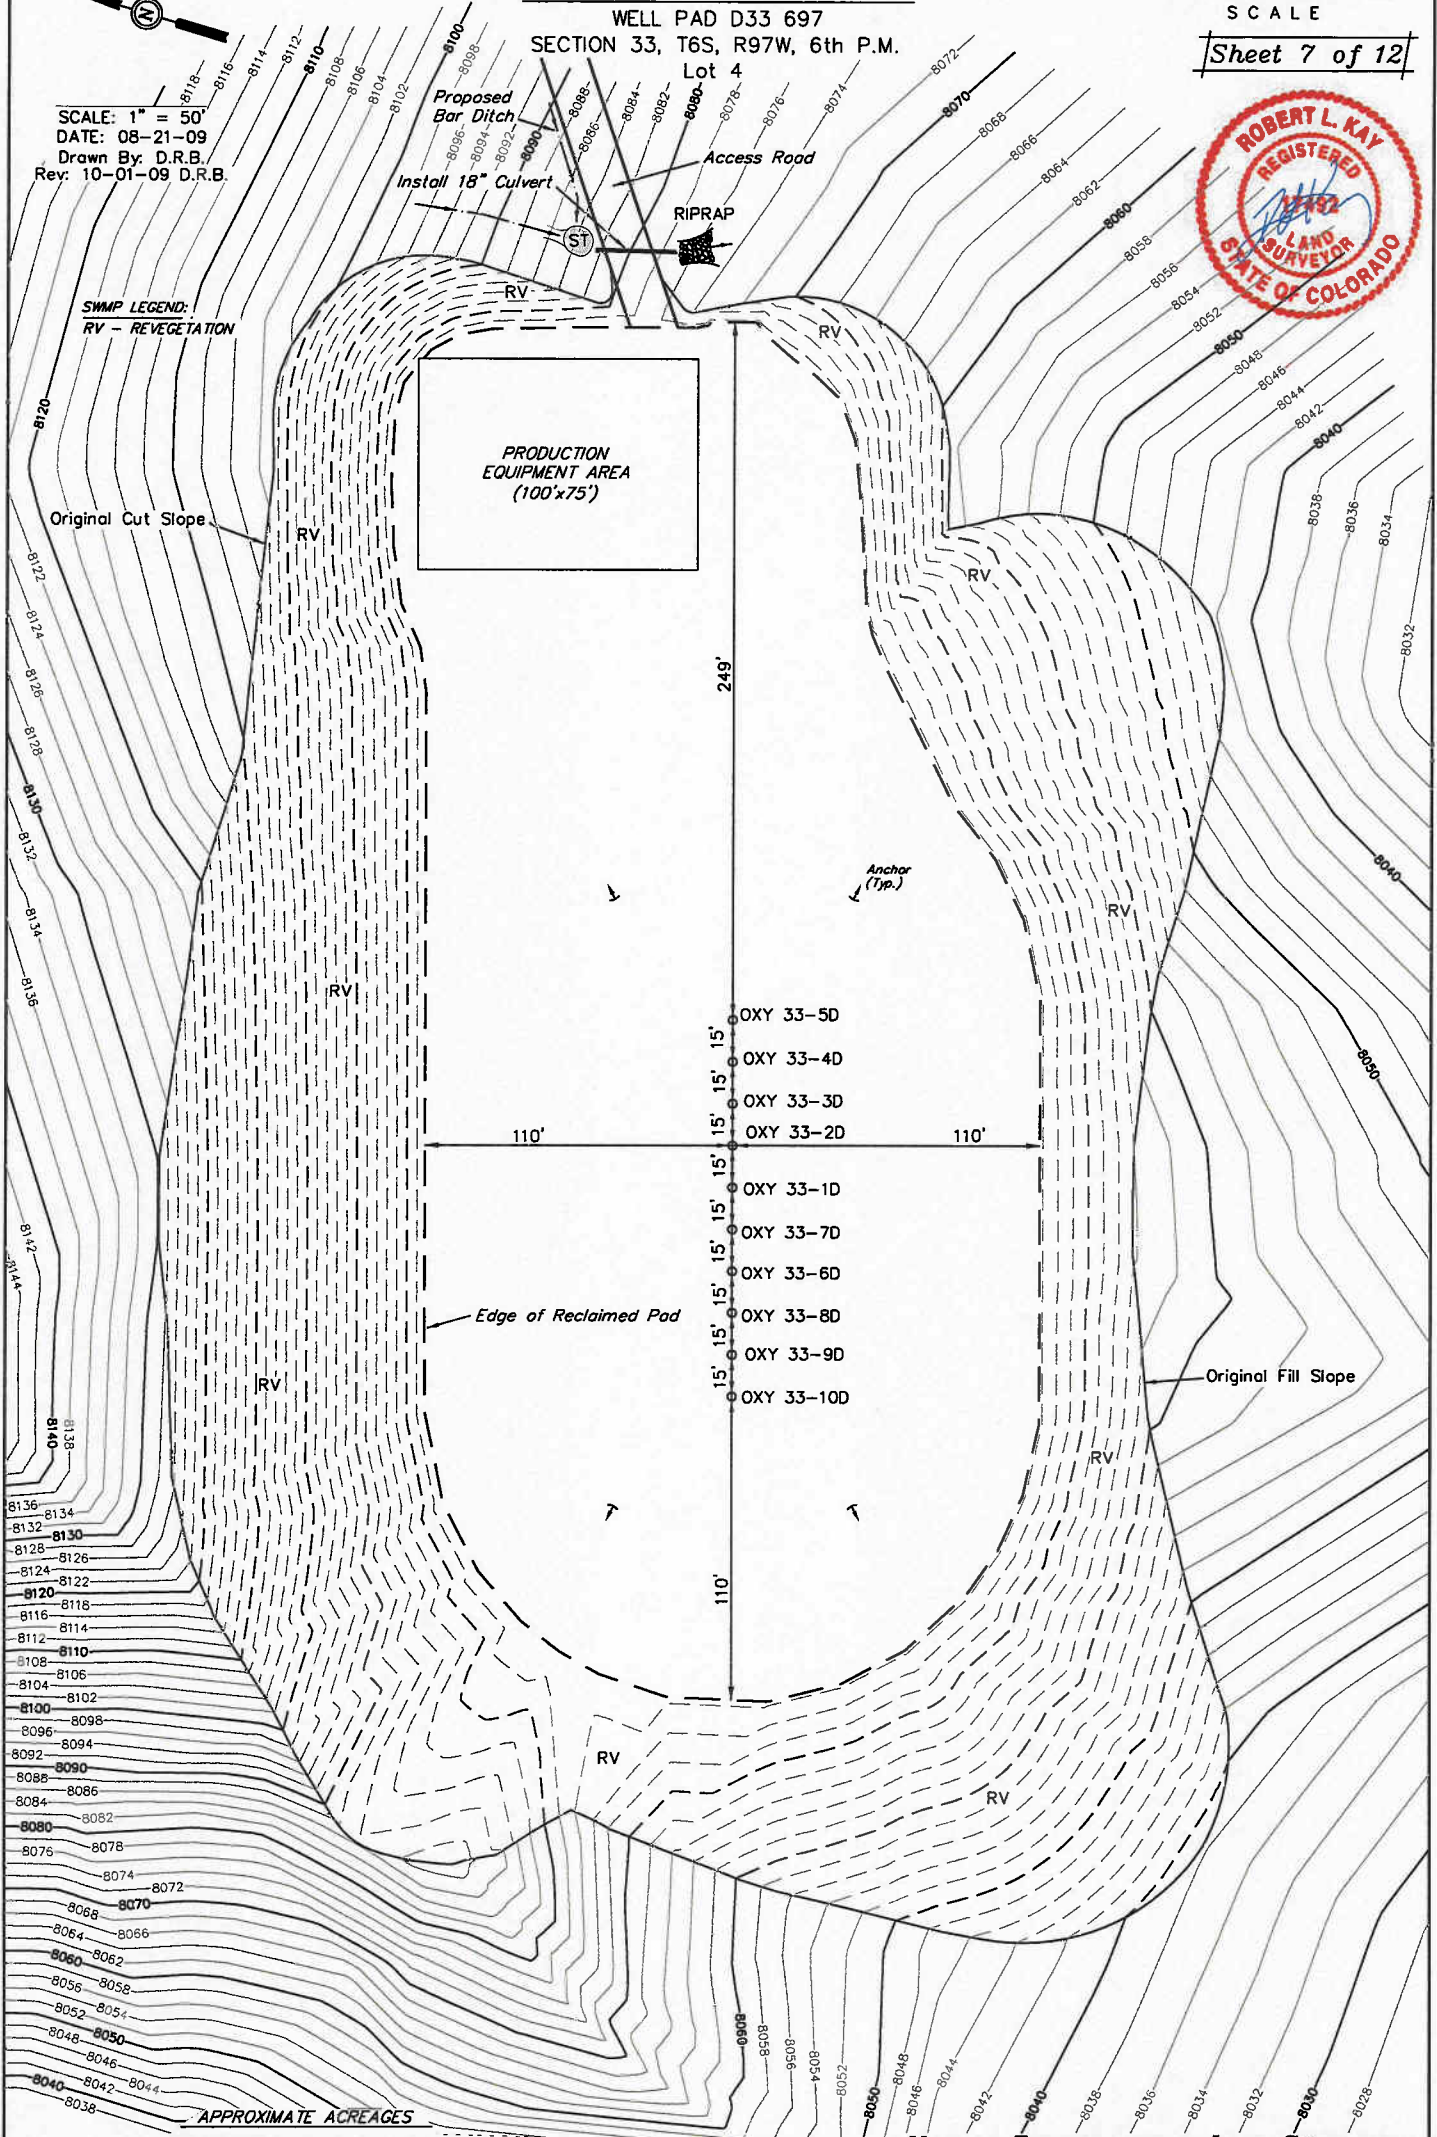


BERRY PETROLEUM COMPANY
RECLAMATION PAD & PROD. EQUIPMENT LAYOUT

50' 25' 0' 50'
SCALE
Sheet 7 of 12

SCALE: 1" = 50'
DATE: 08-21-09
Drawn By: D.R.B.
Rev: 10-01-09 D.R.B.

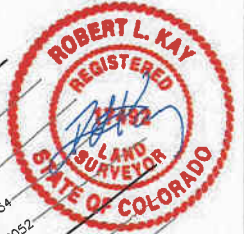

APPROXIMATE ACREAGES
TOTAL RECLAIMED AREA = ±2.170 ACRES
UN-RECLAIMED AREA = ±2.126 ACRES

UINTAH ENGINEERING & LAND SURVEYING
85 So. 200 East • Vernal, Utah 84078 • (435) 789-1017