
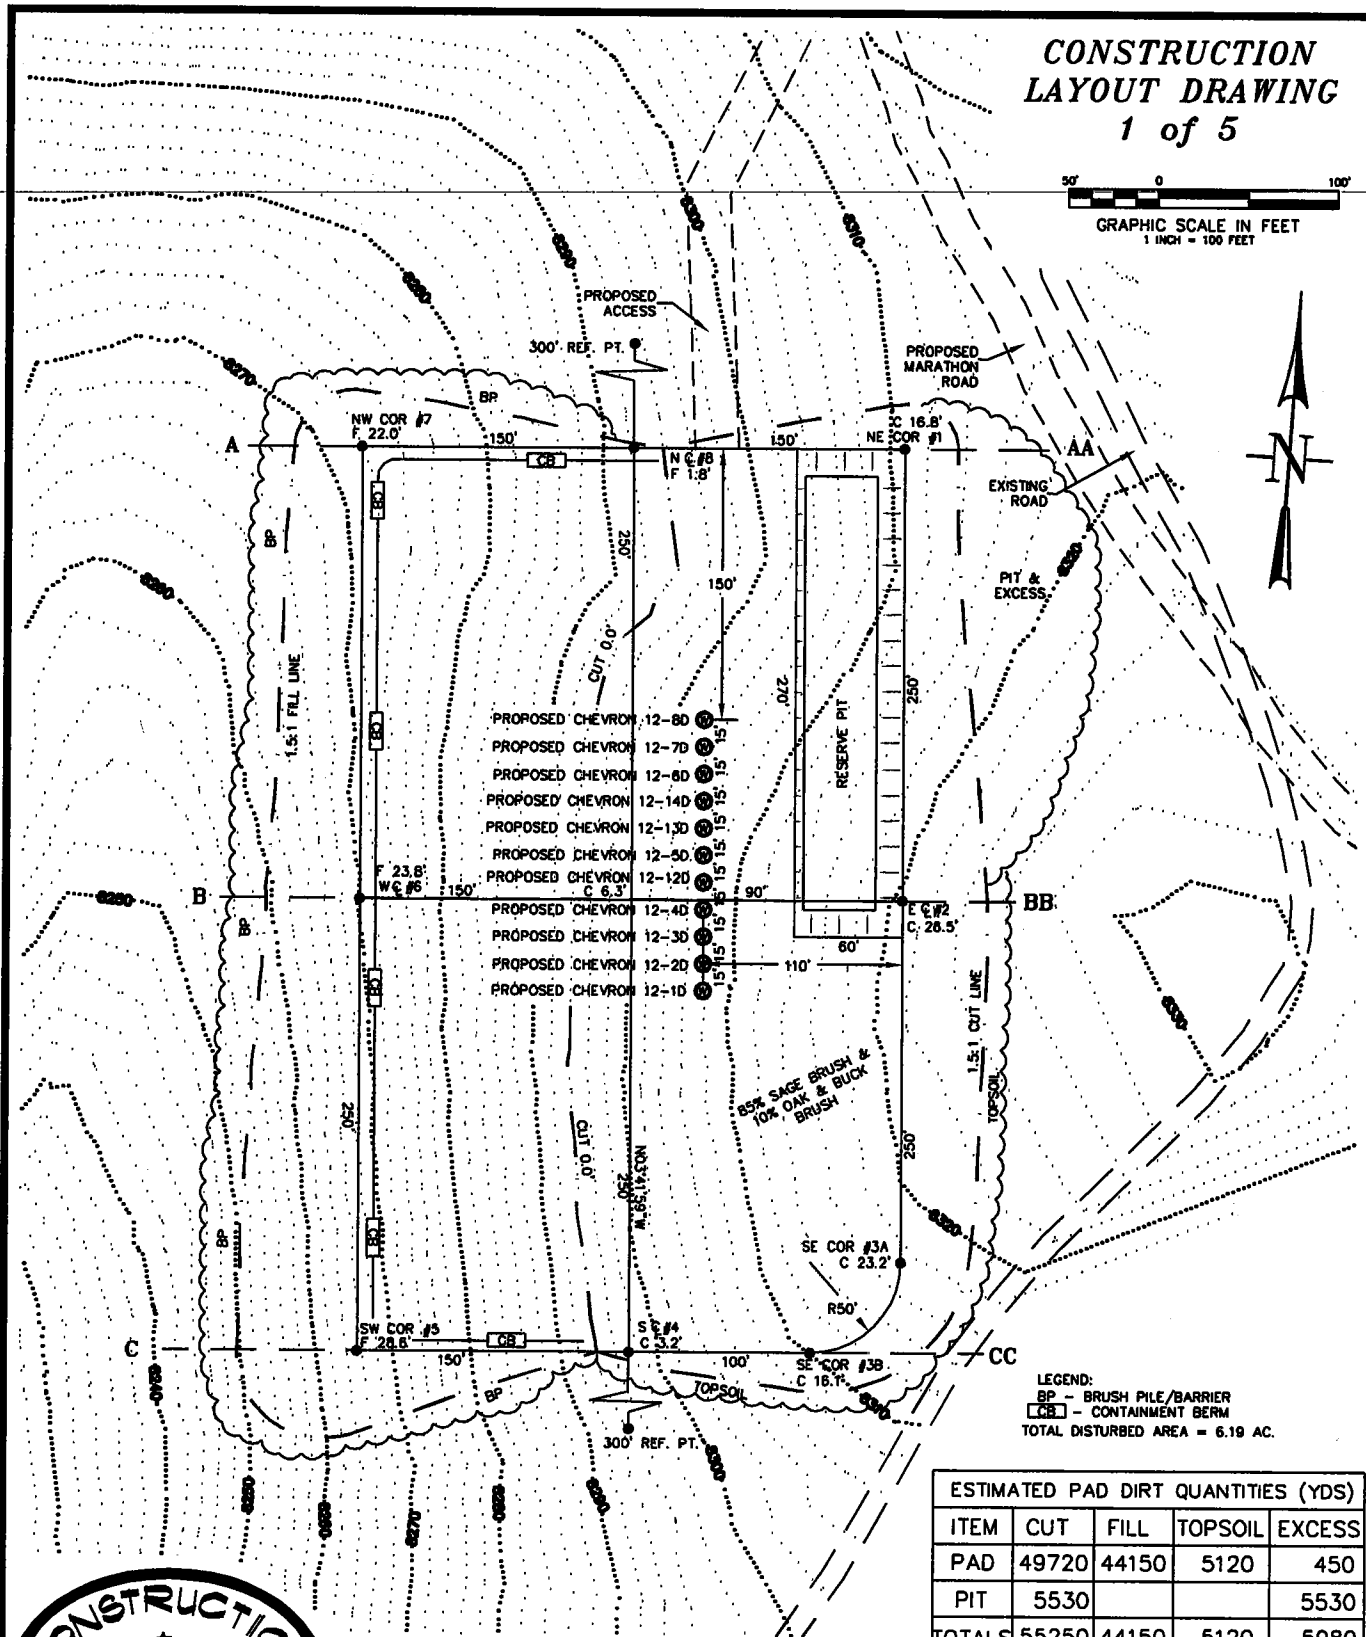


CONSTRUCTION LAYOUT DRAWING 1 of 5

50' 0 100'
GRAPHIC SCALE IN FEET
1 INCH = 100 FEET

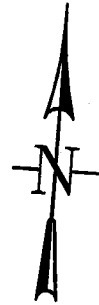

LEGEND:
BP - BRUSH PILE/BARRIER
CB - CONTAINMENT BERM
TOTAL DISTURBED AREA = 6.19 AC.

ESTIMATED PAD DIRT QUANTITIES (YDS)				
ITEM	CUT	FILL	TOPSOIL	EXCESS
PAD	49720	44150	5120	450
PIT	5530			5530
TOTALS	55250	44150	5120	5980





CONSTRUCTION SURVEYS, INC.
0012 SUNRISE BLVD.
SILT, CO 81652
(970)876-5753

Chevron C12-697
NE 1/4 NW 1/4 SECTION 12, T. 6 S., R. 97 W.
BERRY PETROLEUM COMPANY

SCALE: 1" = 100' SHEET: 6 of 11

**CONSTRUCTION
LAYOUT DRAWING
2 of 5
(RECLAMATION PAD)**

GRAPHIC SCALE IN FEET
1" = 100 FEET

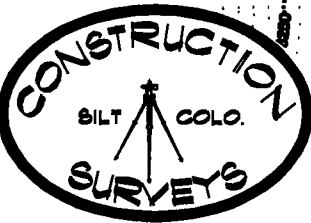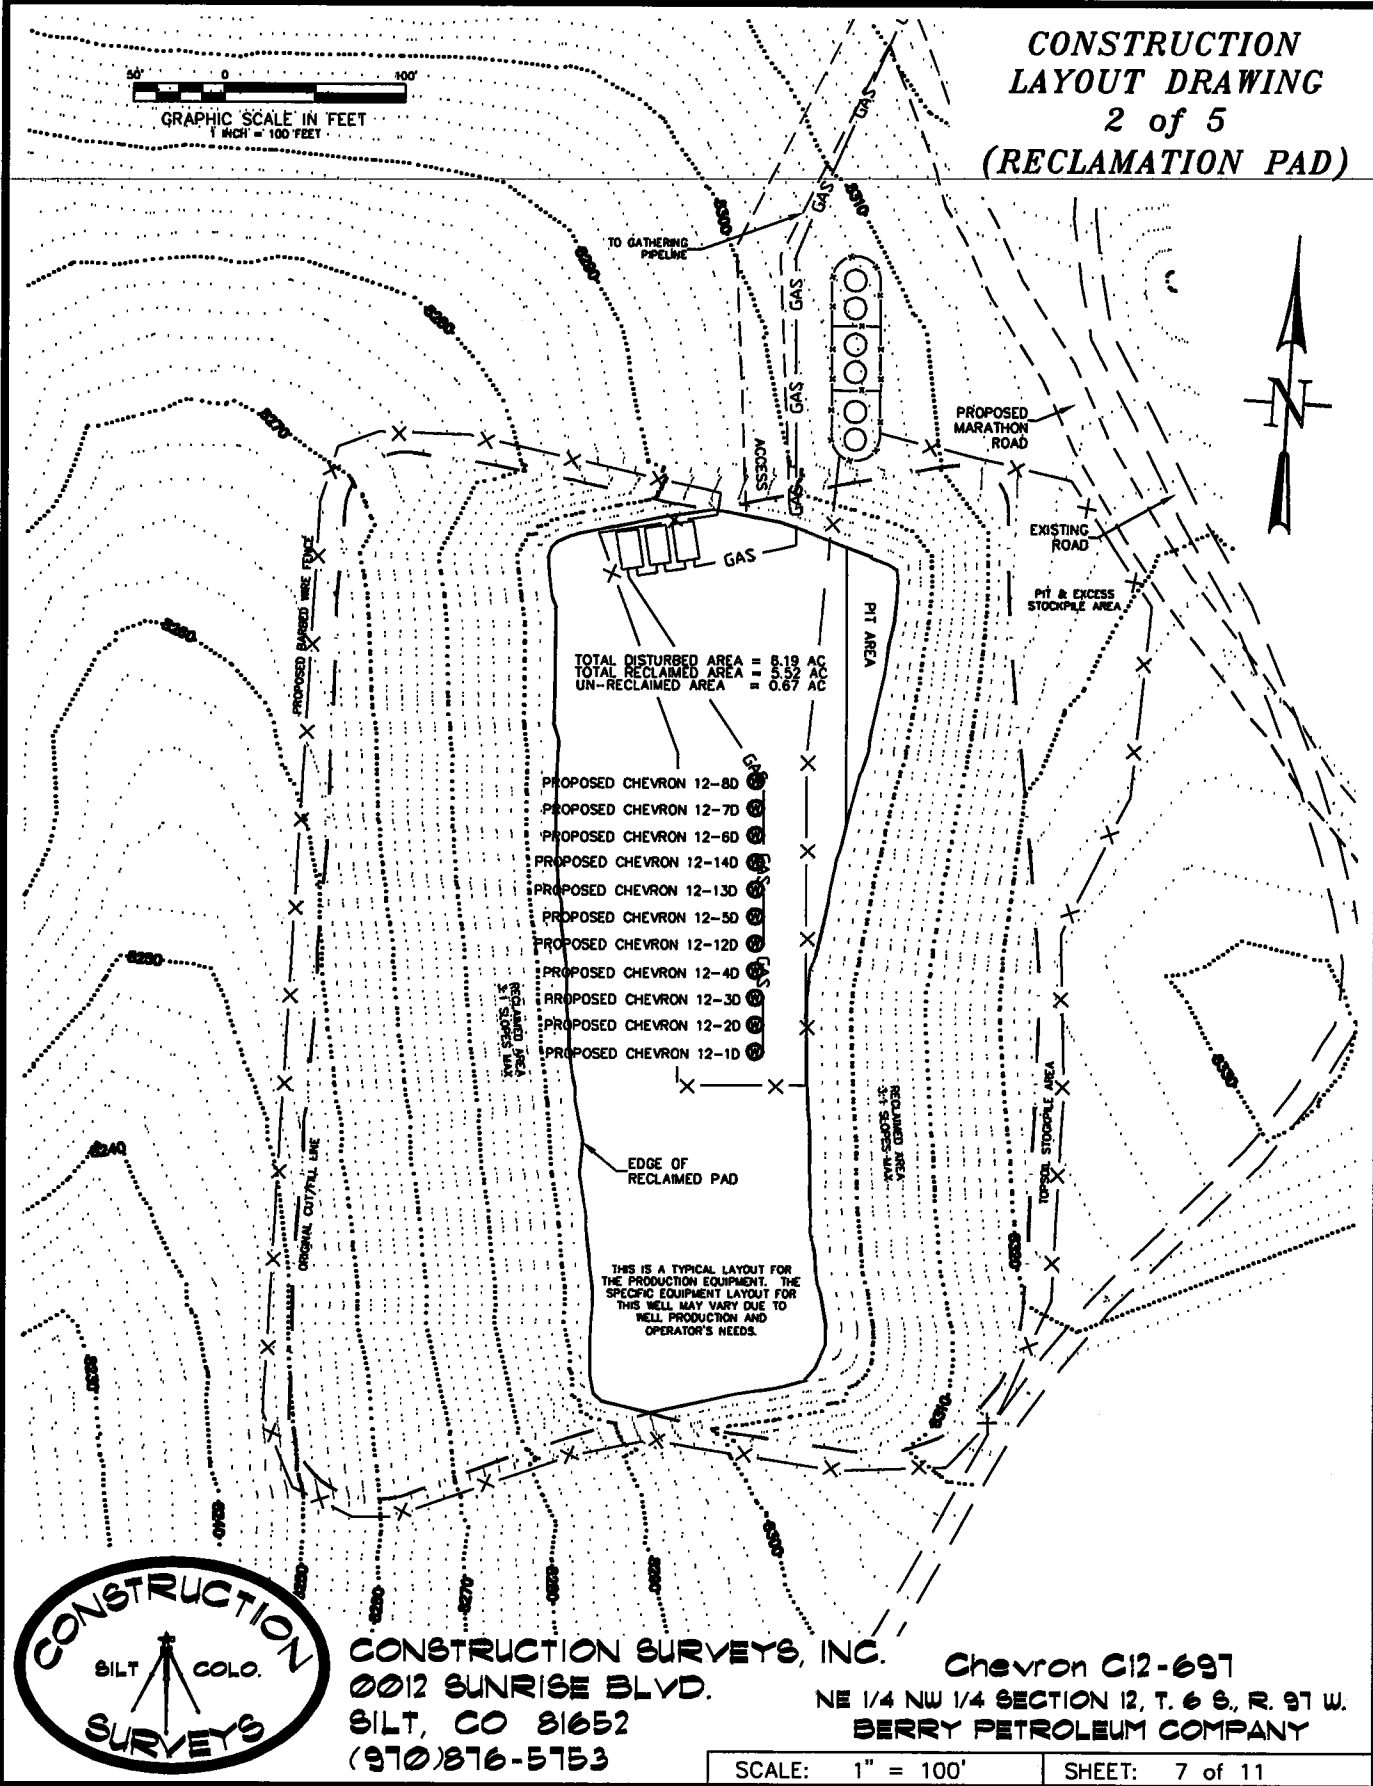


CONSTRUCTION SURVEYS, INC.
0012 SUNRISE BLVD.
SILT, CO 81652
(970)876-5753

Chevron C12-697
NE 1/4 NW 1/4 SECTION 12, T. 6 S., R. 97 W.
BERRY PETROLEUM COMPANY

SCALE: 1" = 100'

SHEET: 7 of 11

**CONSTRUCTION
LAYOUT DRAWING
3 of 5
(CROSS SECTIONS
OF PIT & PAD)**

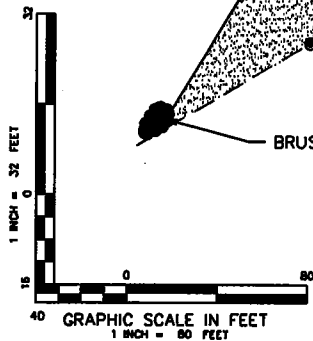


CONSTRUCTION SURVEYS, INC.
0012 SUNRISE BLVD.
SILT, CO 81652
(970)876-5753

INC. Chevron C12-697
NE 1/4 NW 1/4 SECTION 12, T. 6 S., R. 97 W.
BERRY PETROLEUM COMPANY

SCALE: AS SHOWN

SHEET: 8 of 11

**CONSTRUCTION
LAYOUT DRAWING
4 of 5
(CROSS SECTIONS OF
FINAL RECLAMATION PAD)**

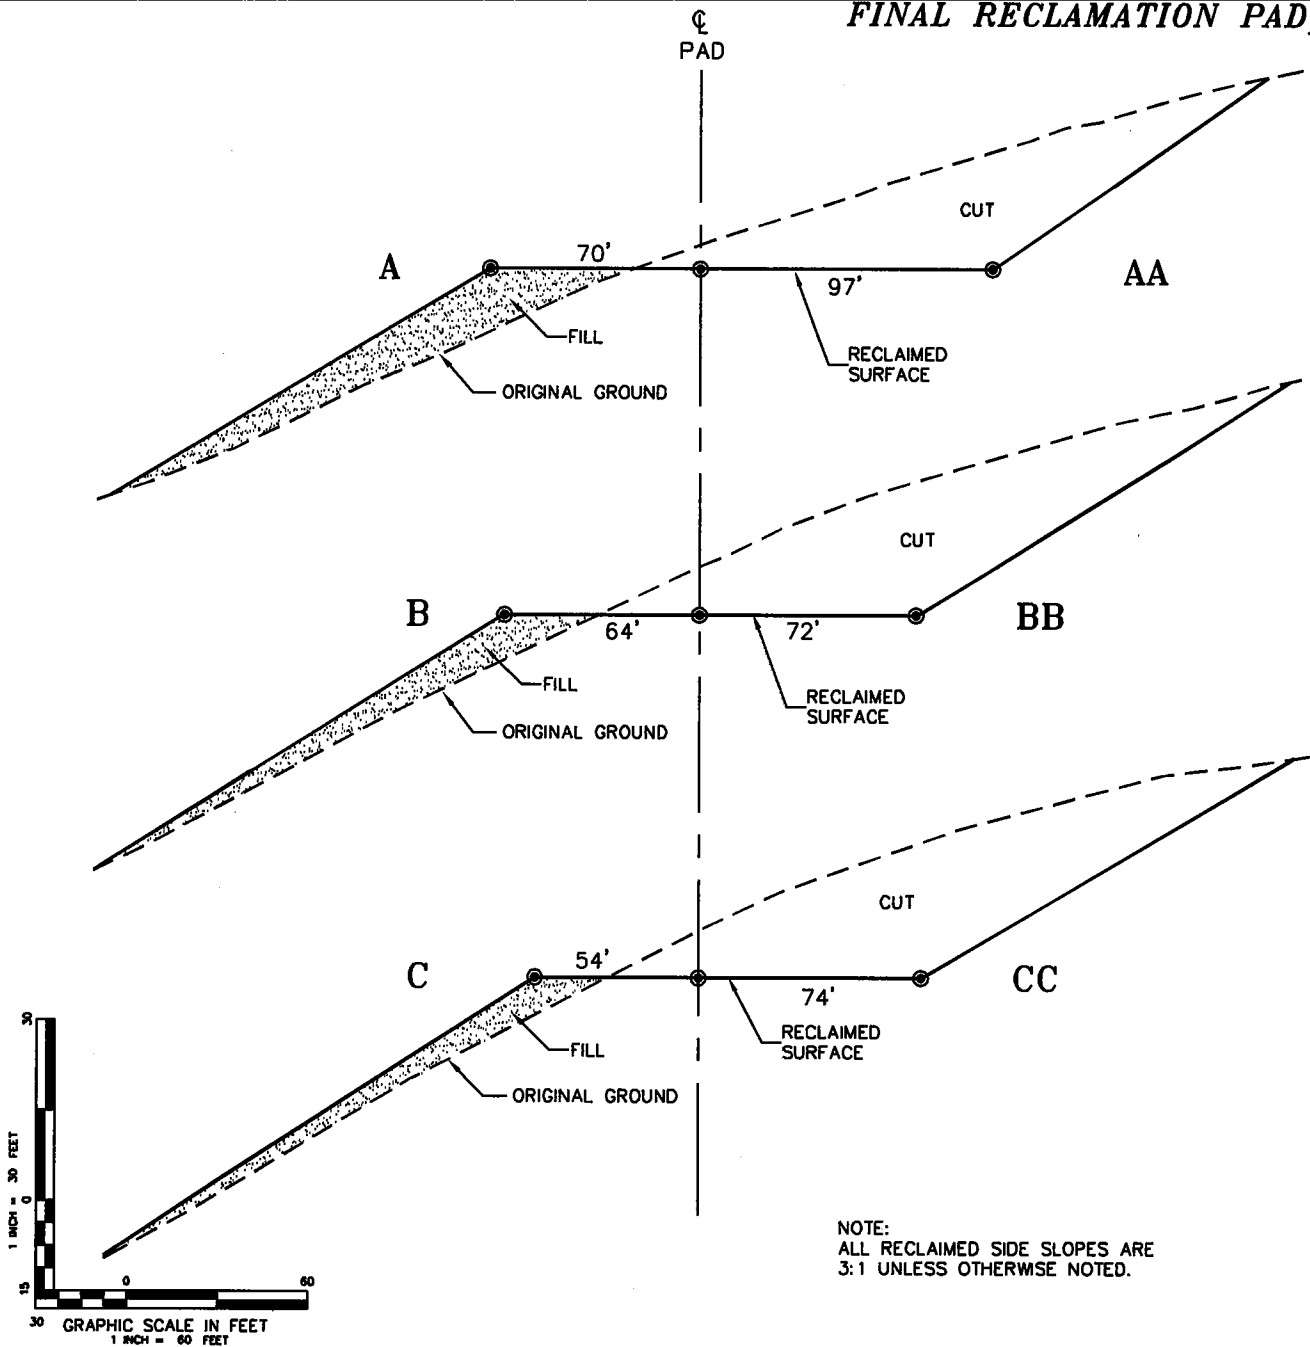

NOTE:
ALL RECLAIMED SIDE SLOPES ARE
3:1 UNLESS OTHERWISE NOTED.



CONSTRUCTION SURVEYS, INC.
0012 SUNRISE BLVD.
SILT, CO 81652
(970)876-5753

Chevron C12-697
NE 1/4 NW 1/4 SECTION 12, T. 6 S., R. 97 W.
BERRY PETROLEUM COMPANY

SCALE: AS SHOWN

SHEET: 9 of 11

**CONSTRUCTION
LAYOUT DRAWING
5 of 5
(RIG LAYOUT)**



40' 0 80'
GRAPHIC SCALE IN FEET
1 INCH = 80 FEET

ACCESS

EXISTING ROAD

PROPOSED MARATHON ROAD

TEMP HOUSING TRAILERS

TEMP HOUSING TRAILERS

RESERVE PIT

PROPOSED CHEVRON 12-8D
PROPOSED CHEVRON 12-7D
PROPOSED CHEVRON 12-6D
PROPOSED CHEVRON 12-14D
PROPOSED CHEVRON 12-13D
PROPOSED CHEVRON 12-5D
PROPOSED CHEVRON 12-12D
PROPOSED CHEVRON 12-4D
PROPOSED CHEVRON 12-3D
PROPOSED CHEVRON 12-2D
PROPOSED CHEVRON 12-1D



CONSTRUCTION SURVEYS, INC.
0012 SUNRISE BLVD.
SILT, CO 81652
(970)876-5753

Chevron C12-697
NE 1/4 NW 1/4 SECTION 12, T. 6 S., R. 97 W.
BERRY PETROLEUM COMPANY

SCALE: 1" = 80'

SHEET: 10 of 11