


Section 29
T. 6 S., R 95 W

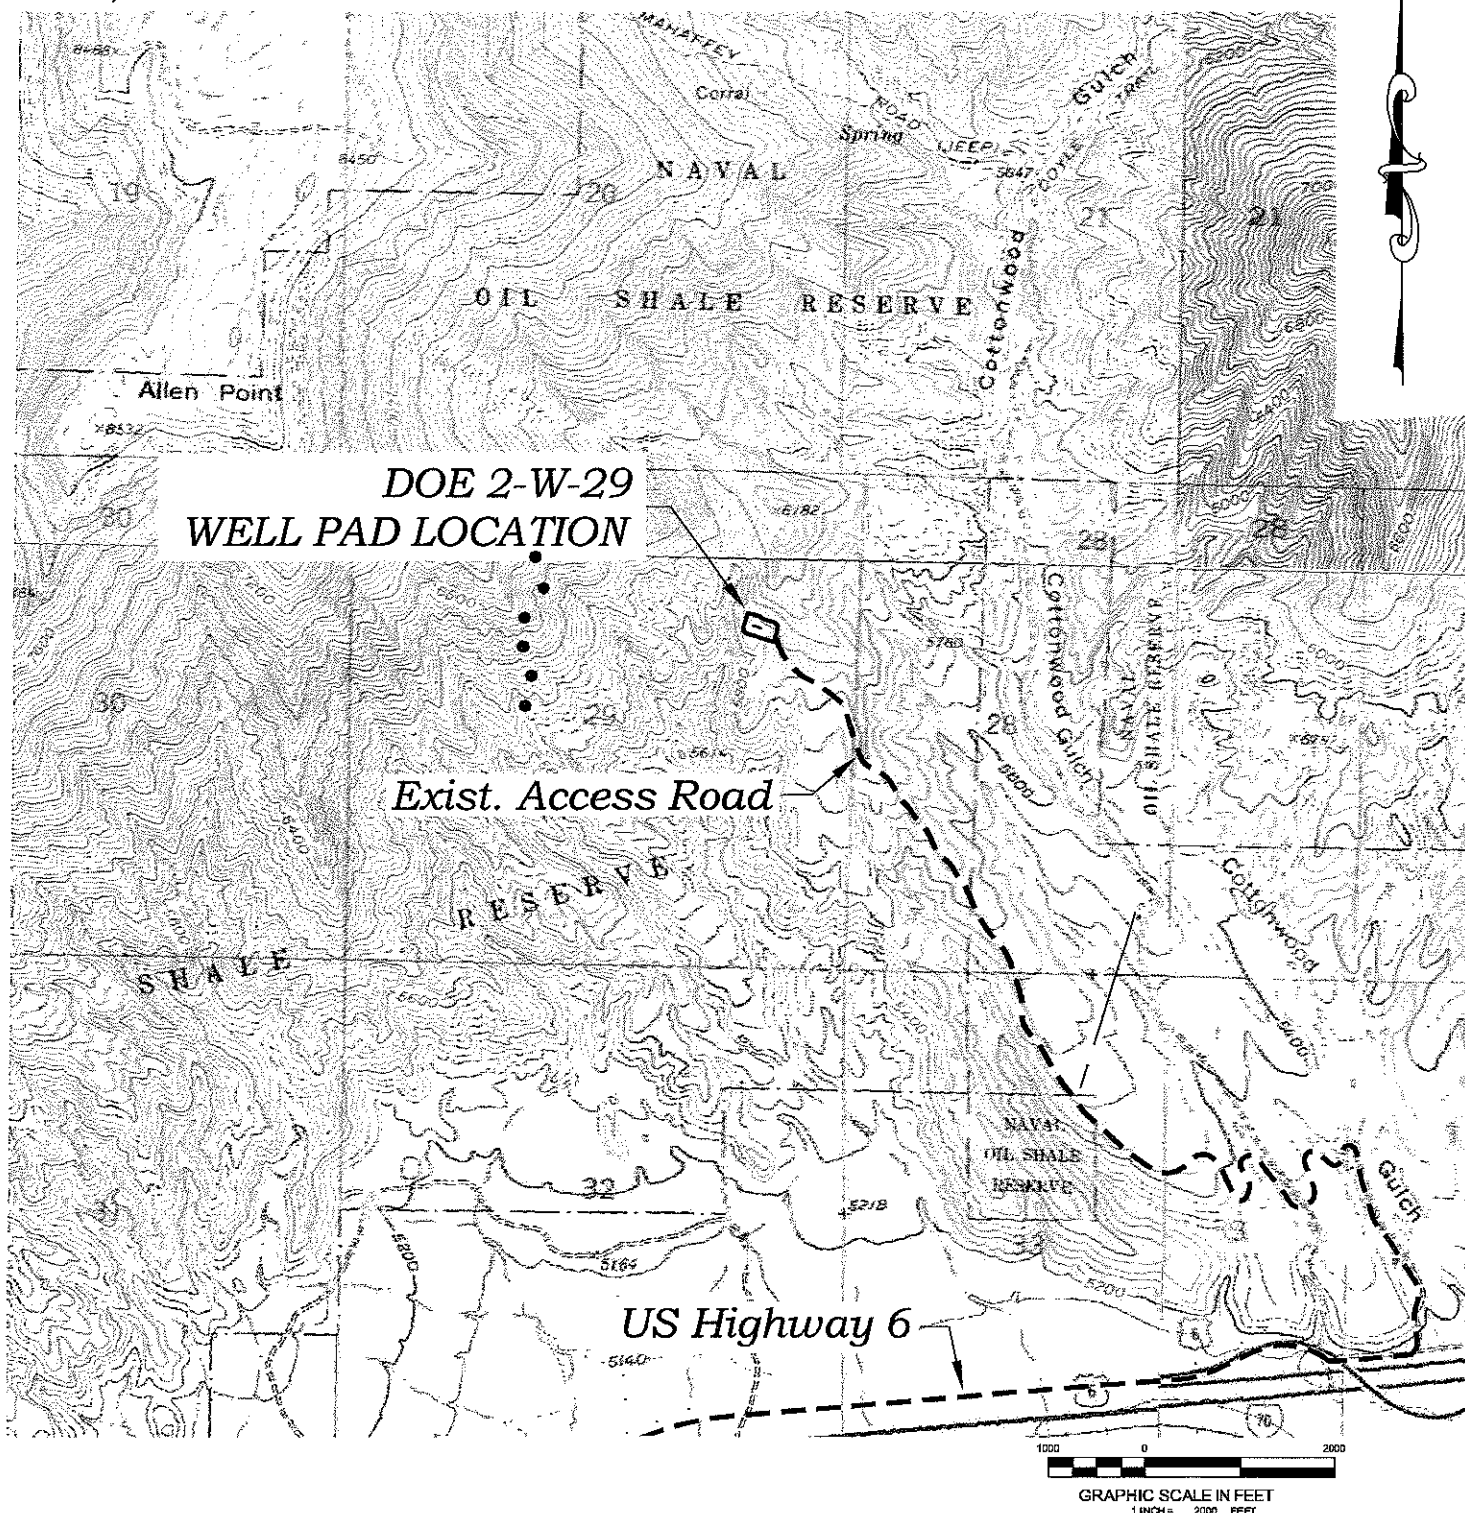

ACCESS DESCRIPTION:

FROM THE INTERSECTION OF STATE HIGHWAY 6 AND COUNTY ROAD 215 (PARACHUTE CREEK RD) NORTHEAST OF PARACHUTE, PROCEED EASTERLY ALONG STATE HIGHWAY 6 ±3.1 MILES TO THE INTERSECTION WITH A DIRT/GRAVEL ROAD, PROCEED LEFT IN A EASTERLY DIRECTION ±0.2 MILES TO THE INTERSECTION WITH A DIRT/GRAVEL ROAD, PROCEED LEFT IN A NORTHERLY DIRECTION ±2.6 MILES TO THE EXISTING DOE 2-W-29 DRILL PAD LOCATION, AS SHOWN HEREON.

TOPO MAP
ACCESS ROAD MAP

Construction Plan Prepared for:
Williams Williams Production, RMT

DOE 2-W-29 Drill Pad - Plat 5
ACCESS & VICINITY MAP

156 East Third Street
Rt. 6, Colorado 81650
Ph. (970) 625-1330
Fax. (970) 625-2773



BOOKCLIFF
Survey Services, Inc.

SCALE:
DATE:
PLAT:
PROJECT:
DFT:

1" = 2000'
1/18/10
5 of 9
Williams 2010
CWS