


<b>Well Name:</b>	<b>GGU Barge Fed 32C-32-691</b>
<b>SHL:</b>	2027' FNL, 2030' FWL, Section 32, T6S-R91W
<b>BHL:</b>	1800' FNL, 1990' FEL, Section 32, T6S-R91W



PROPOSED WELLBORE DIAGRAM

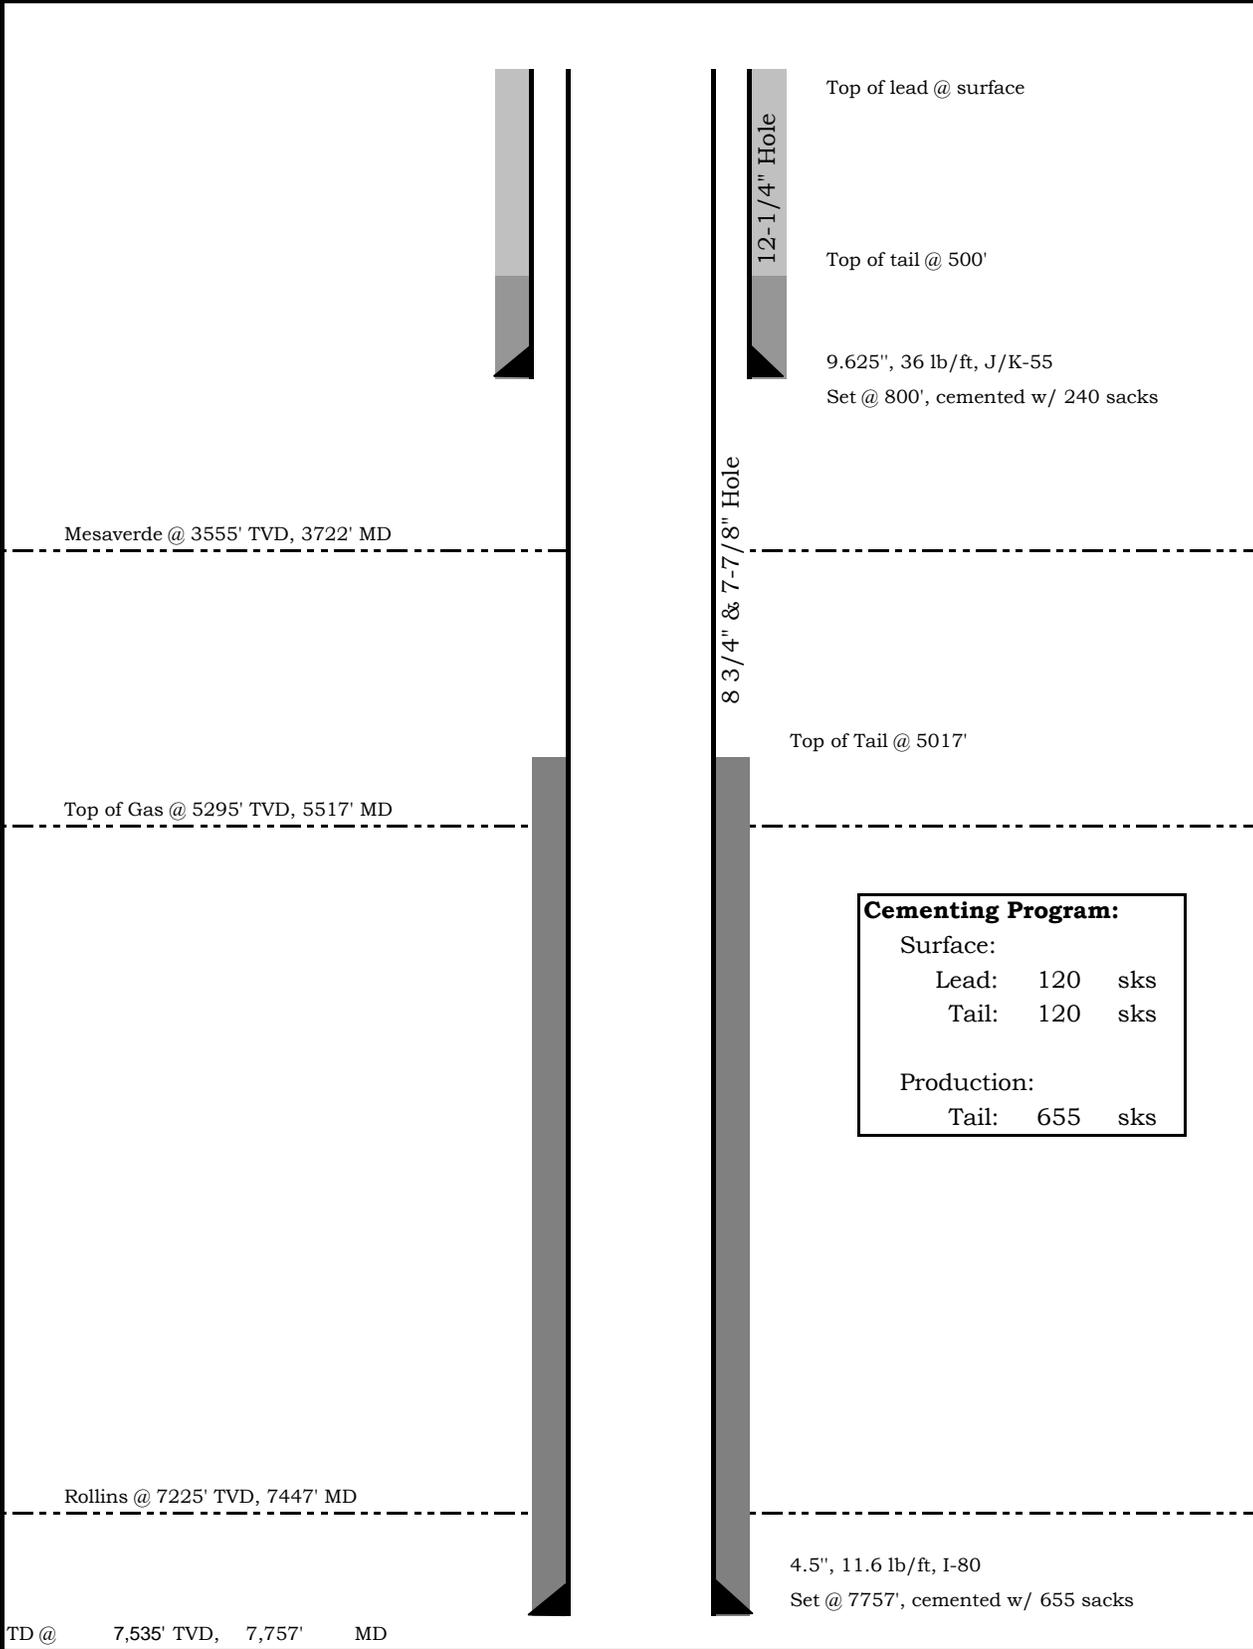

<b>Cementing Program:</b>		
Surface:		
Lead:	120	sks
Tail:	120	sks
Production:		
Tail:	655	sks