


Section 18  
T. 6 S., R. 91 W.

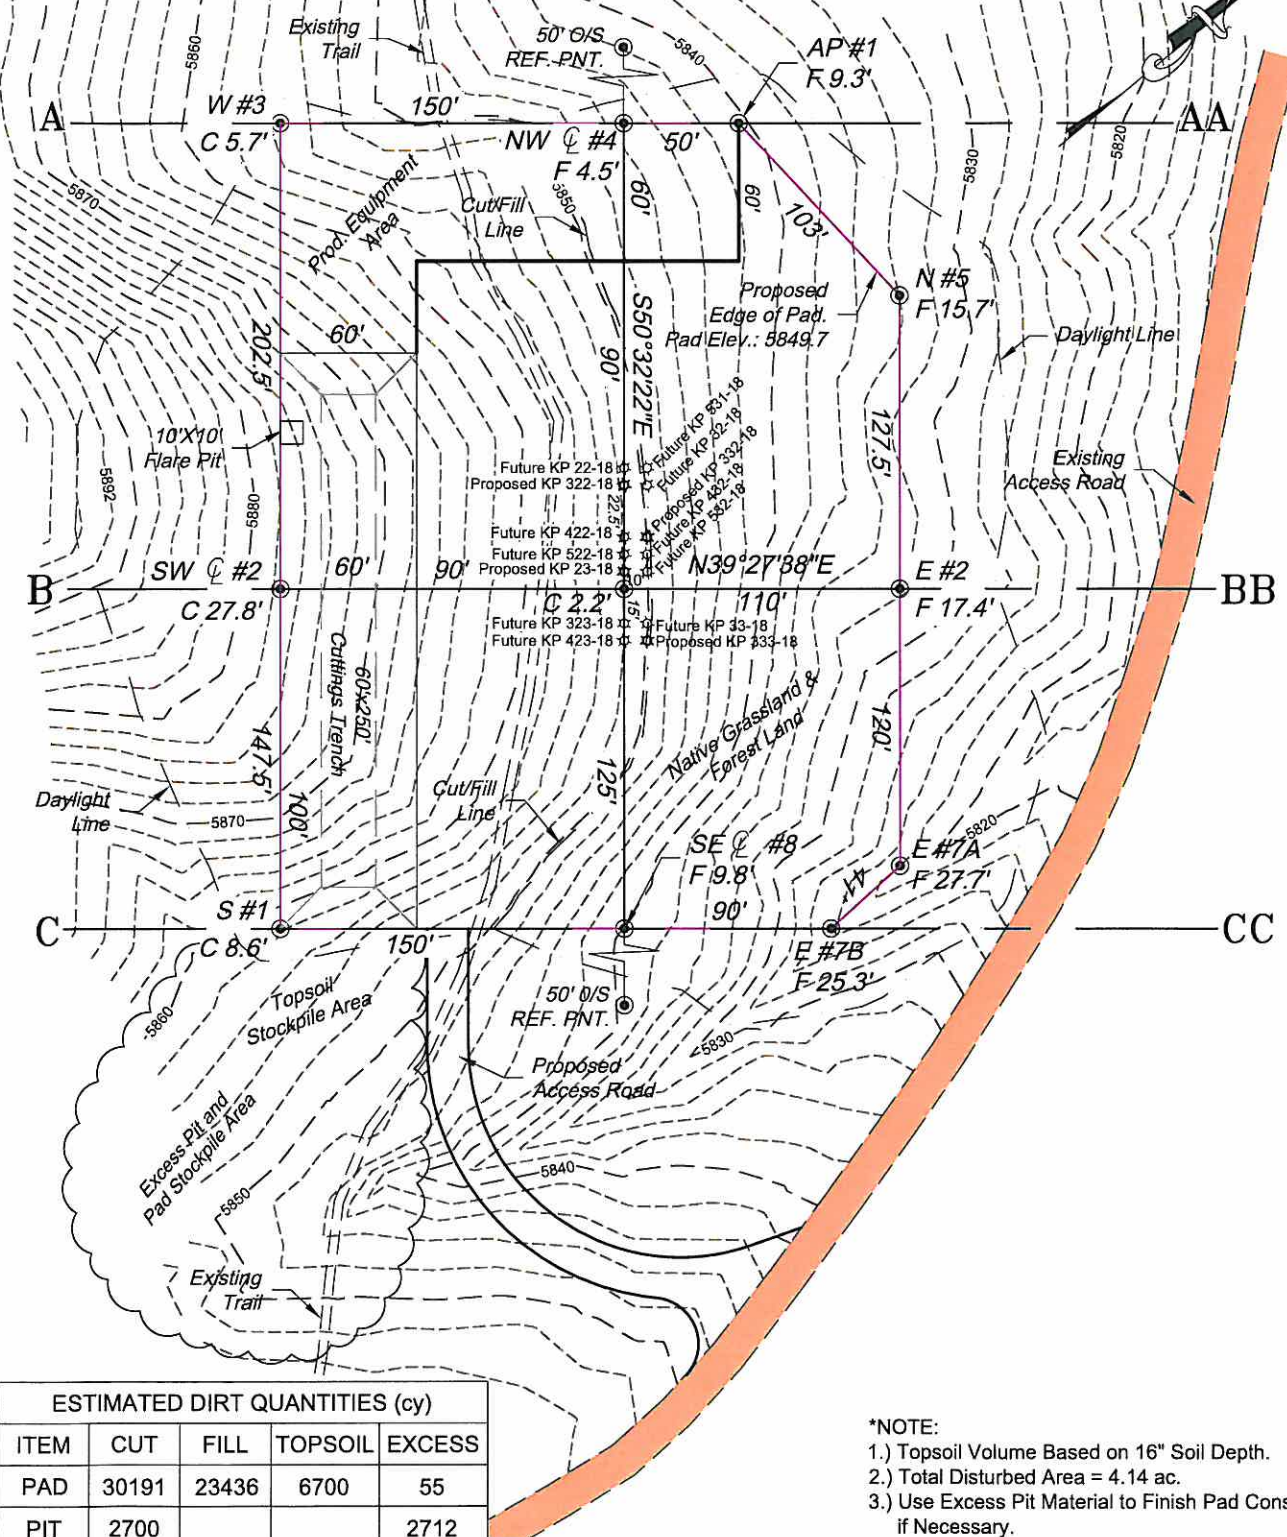

ESTIMATED DIRT QUANTITIES (cy)

ITEM	CUT	FILL	TOPSOIL	EXCESS
PAD	30191	23436	6700	55
PIT	2700			2712
TOTALS	32891	23436	6700	2767

\*NOTE:

- 1.) Topsoil Volume Based on 16" Soil Depth.
- 2.) Total Disturbed Area = 4.14 ac.
- 3.) Use Excess Pit Material to Finish Pad Construction, if Necessary.

REVISED: 3/22/10

SCALE: 1" = 80'  
DATE: 3/11/10  
PLAT: 2 of 9  
PROJECT: Williams  
DFT: cws

**Construction Plan Prepared for:**  
**Williams Williams Production, RMT**

**KP 33-18 Drill Pad - Plat 2**  
**CONSTRUCTION LAYOUT**


136 East Third Street  
Rifle, Colorado 81650  
Ph. (970) 625-1330  
Fax (970) 625-2773



**BOOKCLIFF**  
Survey Services, Inc.

# CONSTRUCTION LAYOUT / X SECTION

Section 18  
T. 6 S., R 91 W

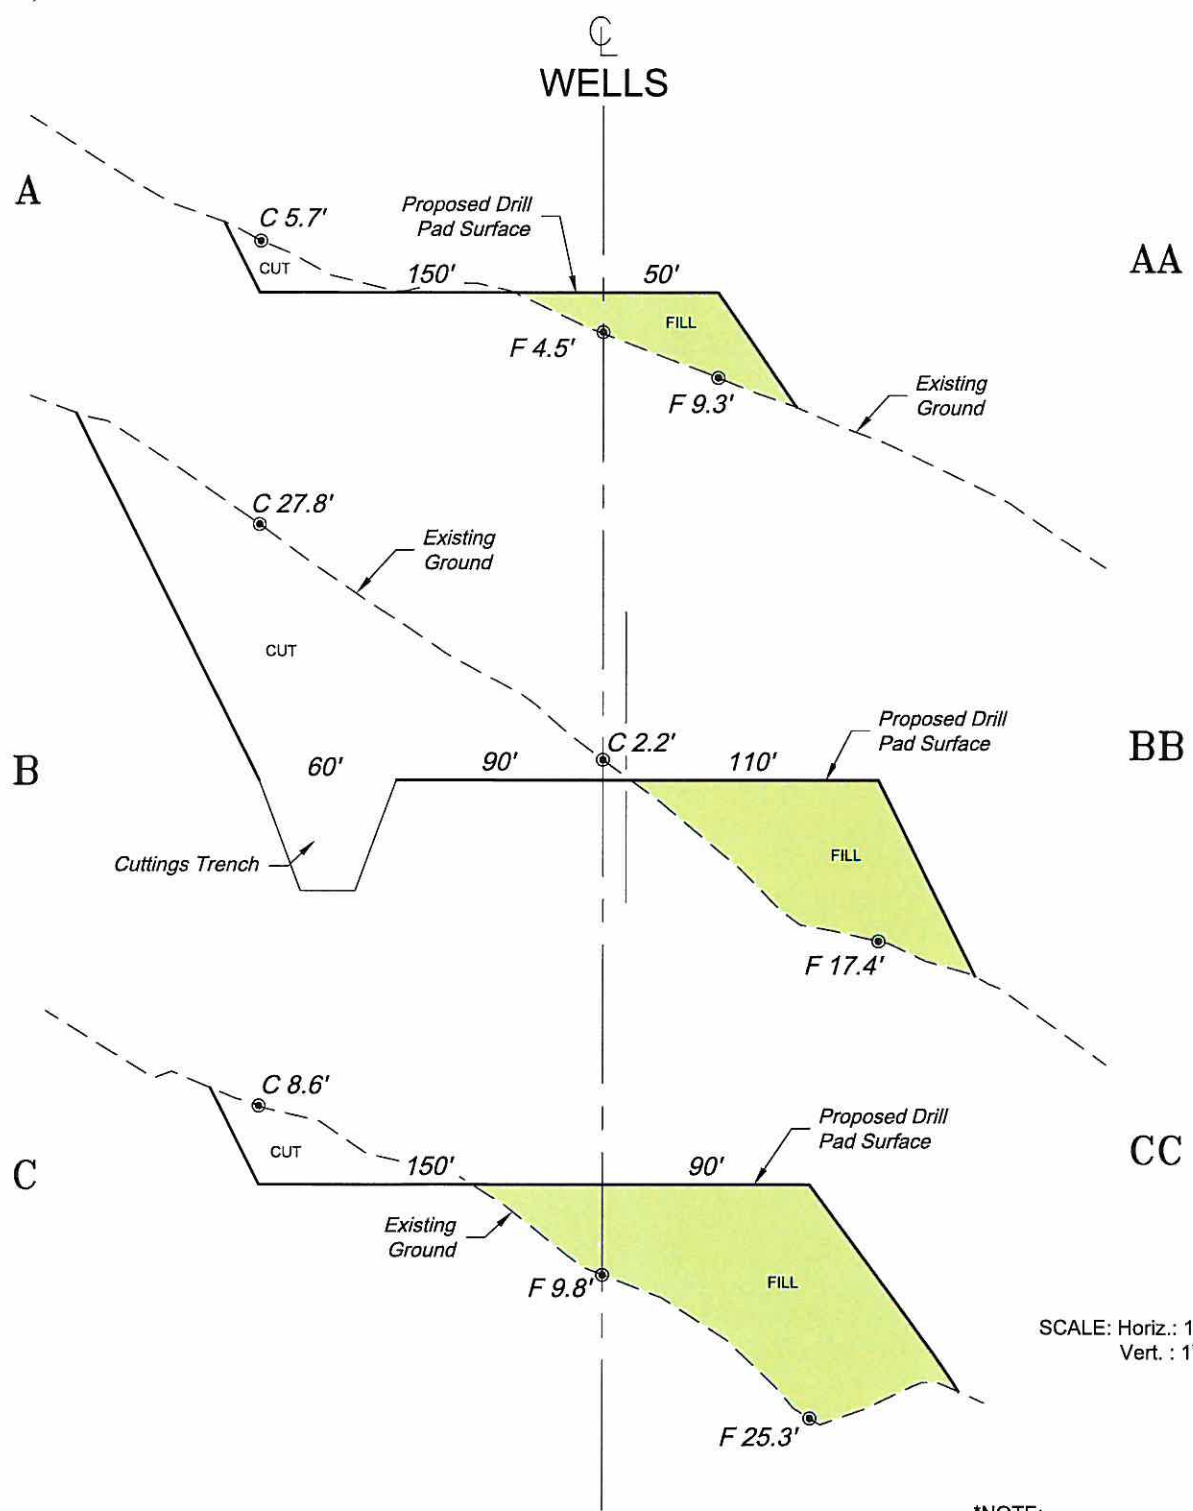

SCALE: Horiz.: 1" = 80'  
Vert.: 1" = 20'

**\*NOTE:**  
ALL PROPOSED CUT AND FILL  
SIDE SLOPES ARE AT 2:1 UNLESS  
OTHERWISE NOTED.

REVISED: 3/22/10

SCALE: As Noted  
DATE: 3/11/10  
PLAT: 3 of 9  
PROJECT: Williams  
DFT: cws

**Construction Plan Prepared for:**  
**Williams.** Williams Production, RMT  
KP 33-18 Drill Pad - Plat 3  
CONSTRUCTION LAYOUT  
CROSS SECTIONS

136 East Third Street  
Rifle, Colorado 81650  
Ph. (970) 625-1330  
Fax (970) 625-2773



**BOOKCLIFF**  
Survey Services, Inc.