


Water Tank Location Drawing

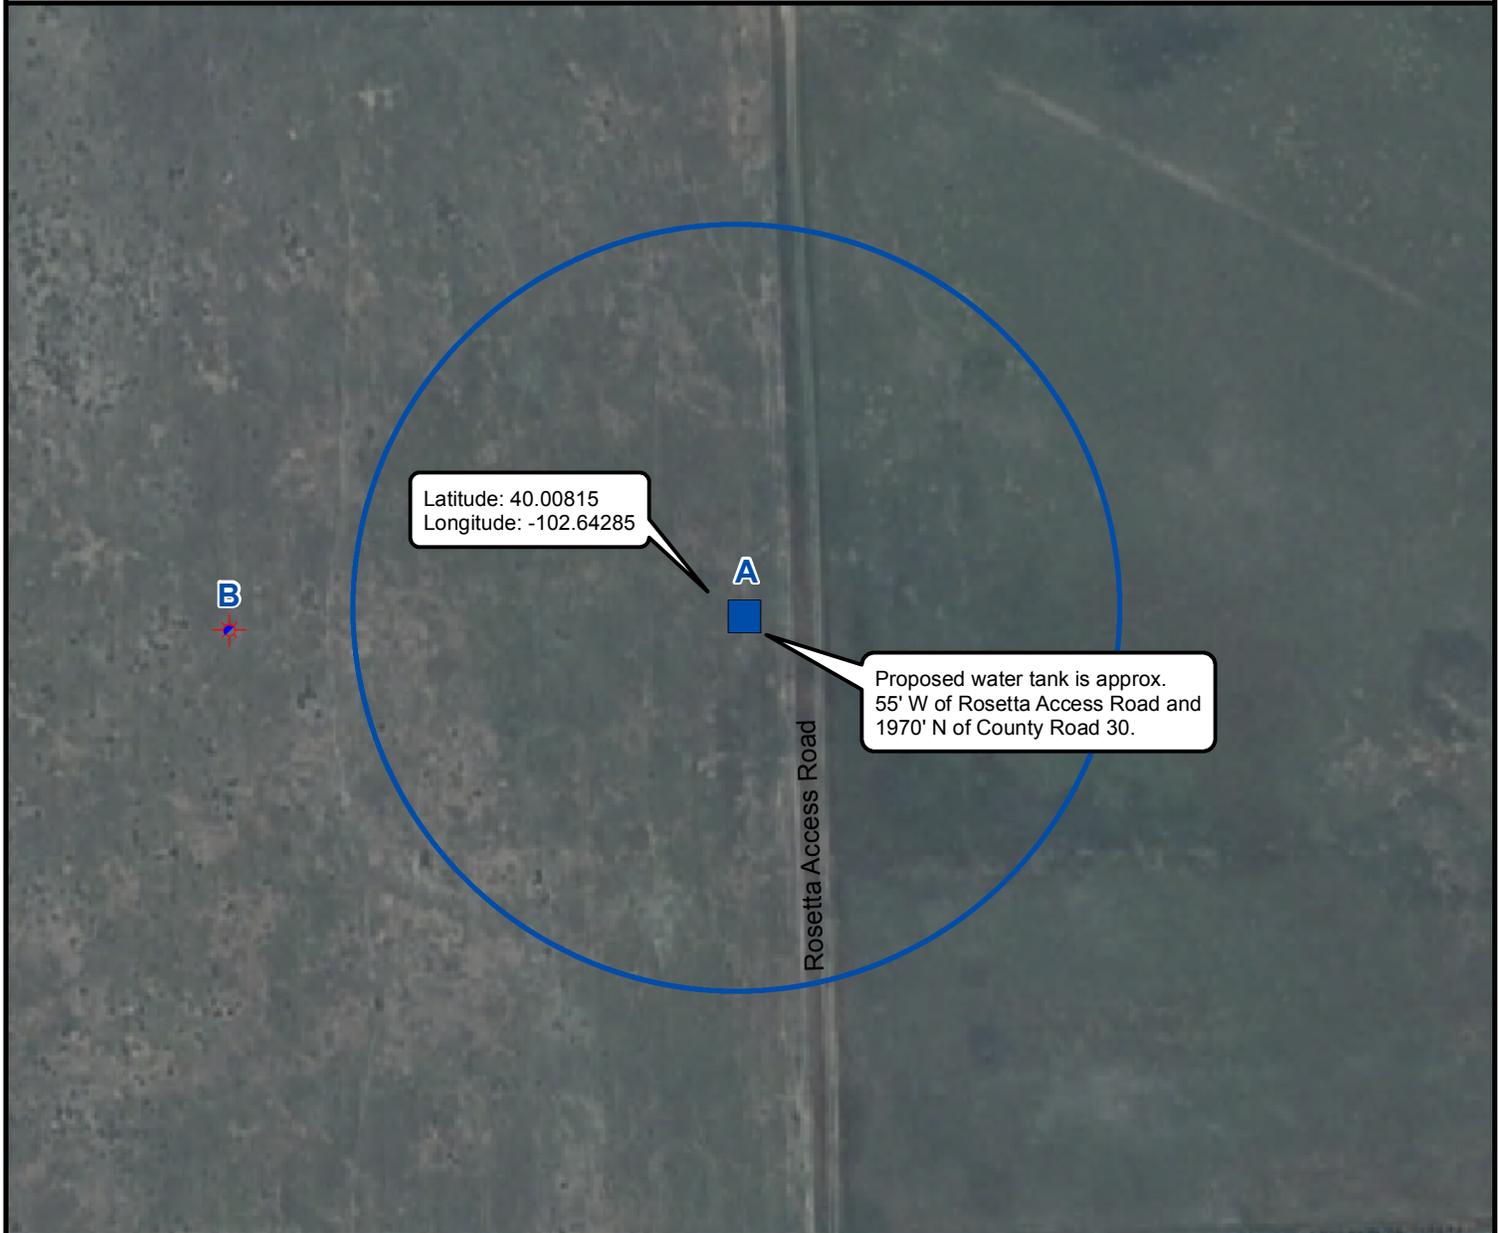

A. Proposed water tank
 B. Proposed well for Brown 32-09 is 545' W.



Legend

- Proposed Water Tank for Brown 32-09
- 400 Ft. Radius
- ✦ Proposed well for Brown 32-09

400Ft Radius Map
BROWN 32-09
Water Tank

Surface Location: T1N R47W S32

Field Date: 02/10/10
 Drawing Date: 03/26/10
 Scale: 1" = 200'
 Drafter: JN
 Checked By: SH

Aerial Imagery Supplied by:
 USDA/FSA - Aerial Photography Field Office

Rosetta
 RESOURCES