


Location Drawing

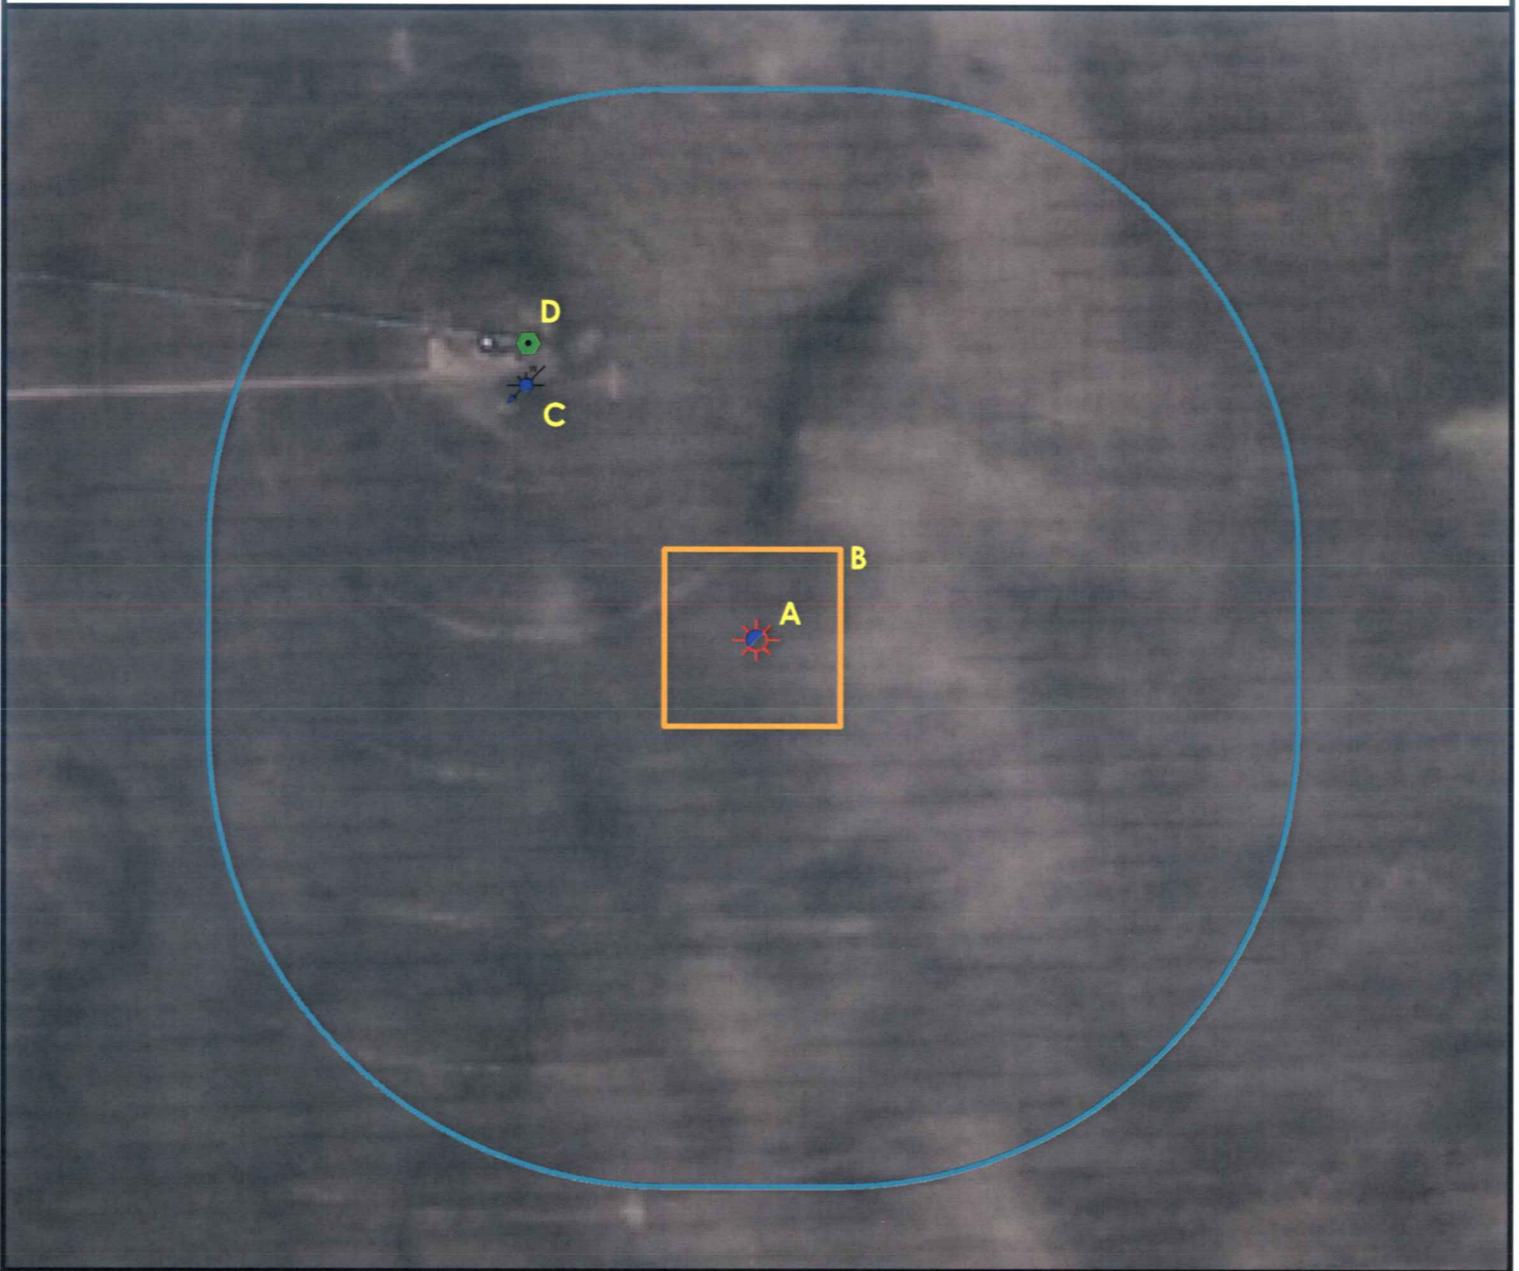

- A. Proposed Well GODSEY 44-35 2N46W.
- B. Operational Disturbance Area.
- C. Water Well (Permit# 11949) is 275' NW.
- D. Irrigation Sprinkler Pivot Pedestal is 322' NW.



Legend

- | | | | |
|--|----------------------|--|-----------------------|
| | Proposed Well | | Building/Residence |
| | Existing Well | | Oil & Gas Equipment |
| | Water Well | | Water Body |
| | Pivot Pedestal | | Utility Box |
| | CattleGuard/Gate | | Railroad |
| | Bridge | | Fence |
| | Disturbance Area | | Overhead Power Line |
| | 400' Radius | | Pipeline |
| | Facilities Enclosure | | County Road |
| | | | Intermittent Stream |
| | | | Concrete Walled Ditch |

400ft Radius Map

GODSEY 44-35 2N46W

Surface Location: T2N R46W S35
Description of surface use: Irrigated Crop

Field Date: 3/29/2010
Drawing Date: 3/31/2010
Drafter: CGR
Checked By: BHF

Aerial Photo supplied by NAIP (2009)

Prepared for:
**AUGUSTUS ENERGY
PARTNERS, LLC**
P.O. Box 250
Wray, CO 80758



Use our resources to find yours!
www.petro-fs.com

1801 W. 13th Ave Suite 207
Denver, CO 80204
(303) 928-7128
111 E. Third Street
Rifle, CO 81650
(970) 625-4740