


Sec. 29
T.6 S., R.95 W.

GRAPHIC SCALE IN FEET
1 INCH = 2000 FEET

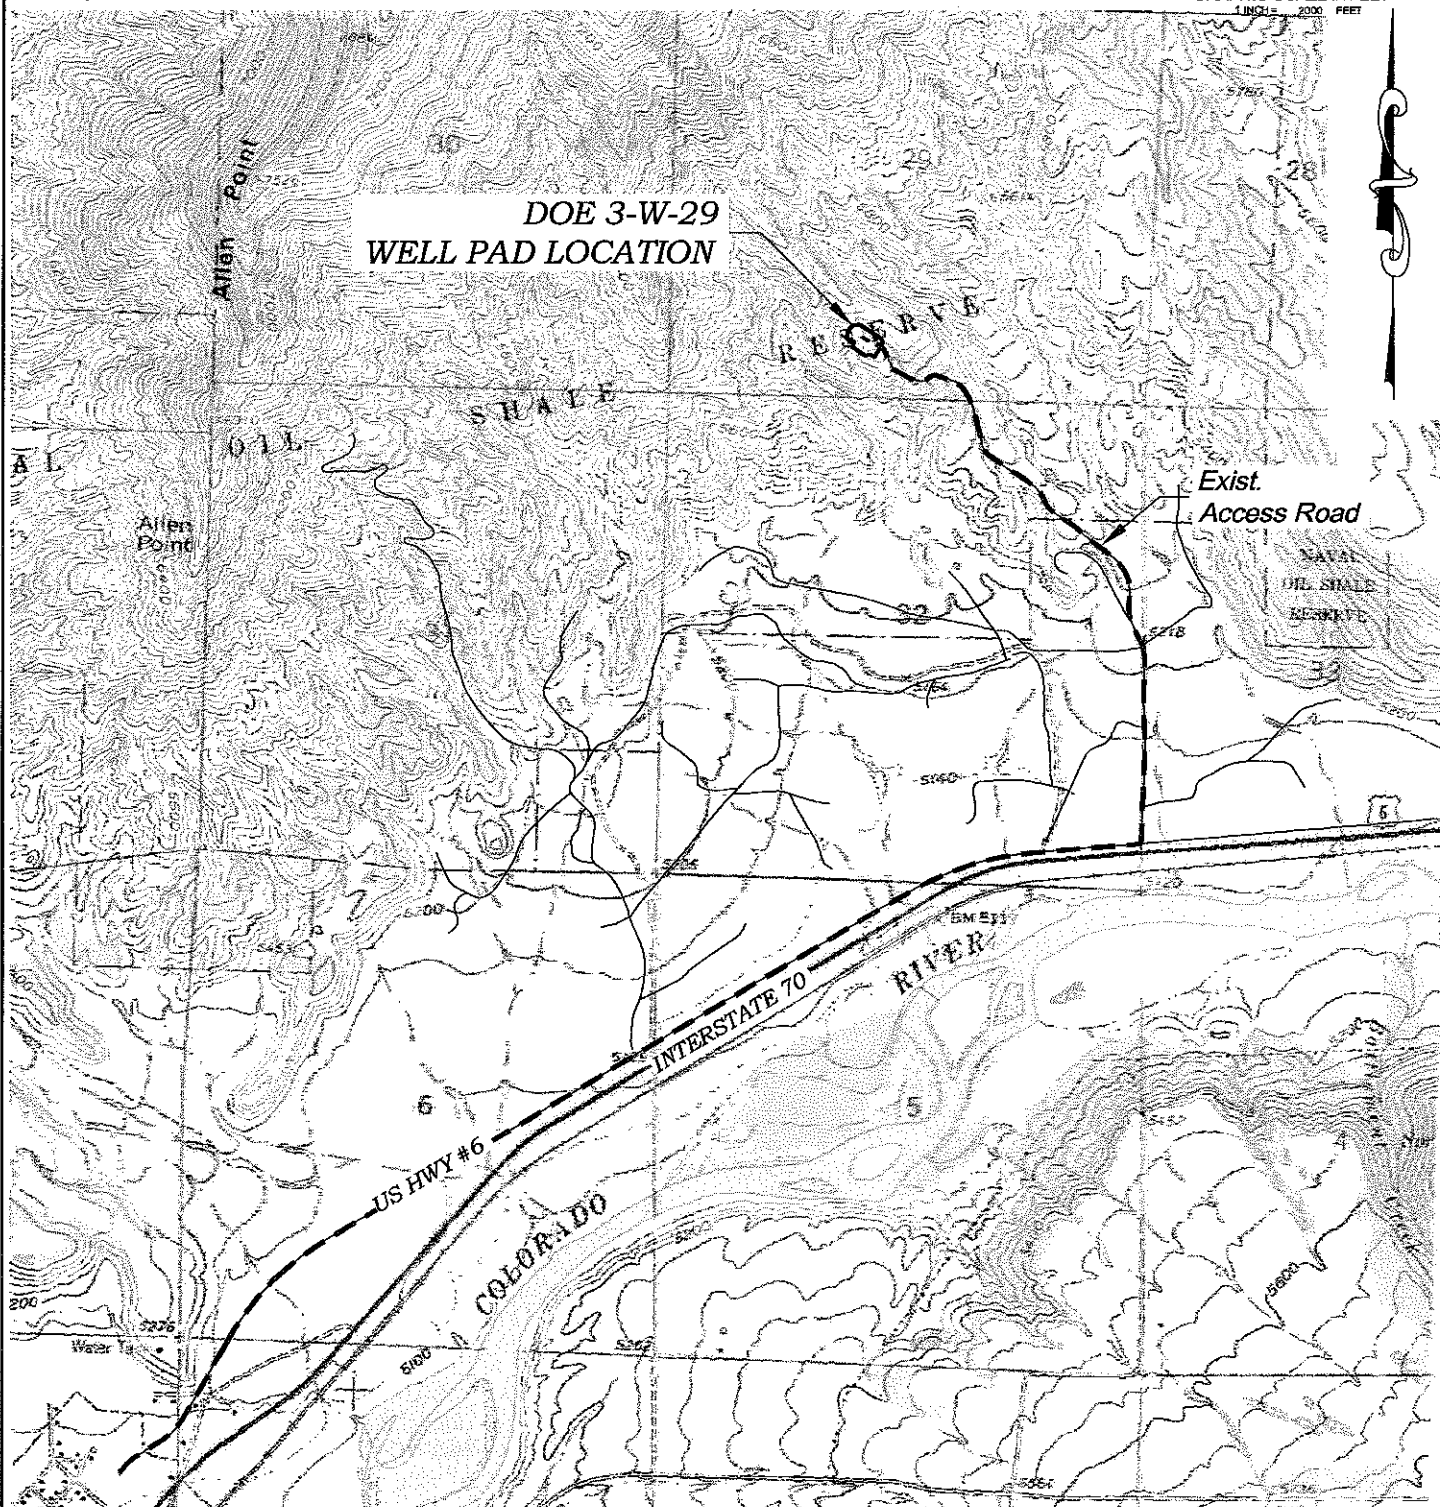


ACCESS DESCRIPTION:

FROM THE INTERSECTION OF STATE HIGHWAY 6 AND COUNTY ROAD 215 (PARACHUTE CREEK RD) NORTHEAST OF PARACHUTE, PROCEED EASTERLY ALONG STATE HIGHWAY 6 ±2.4 MILES TO THE INTERSECTION WITH A DIRT/GRAVEL ROAD, PROCEED LEFT IN A NORTHERLY DIRECTION ±1.3 MILES TO THE DOE 3-W-29 DRILL PAD LOCATION, AS SHOWN HEREON.

REVISED: 3/12/10

Construction Plan Prepared for:
Williams Williams Production, RMT

136 East Third Street
P.O. Box 11659
Tulsa, OK 74112-1659
Tel: (918) 625-1330
Fax: (918) 625-2773

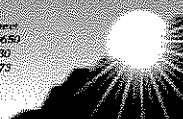

BOOKCLIFF
Survey Services, Inc.

SCALE:	1" = 2000'
DATE:	4/15/09
PLAT:	5 of 9
PROJECT:	Williams
DFT:	cws

DOE 3-W-29 Drill Pad - Plat 5
TOPO - ACCESS ROAD MAP