
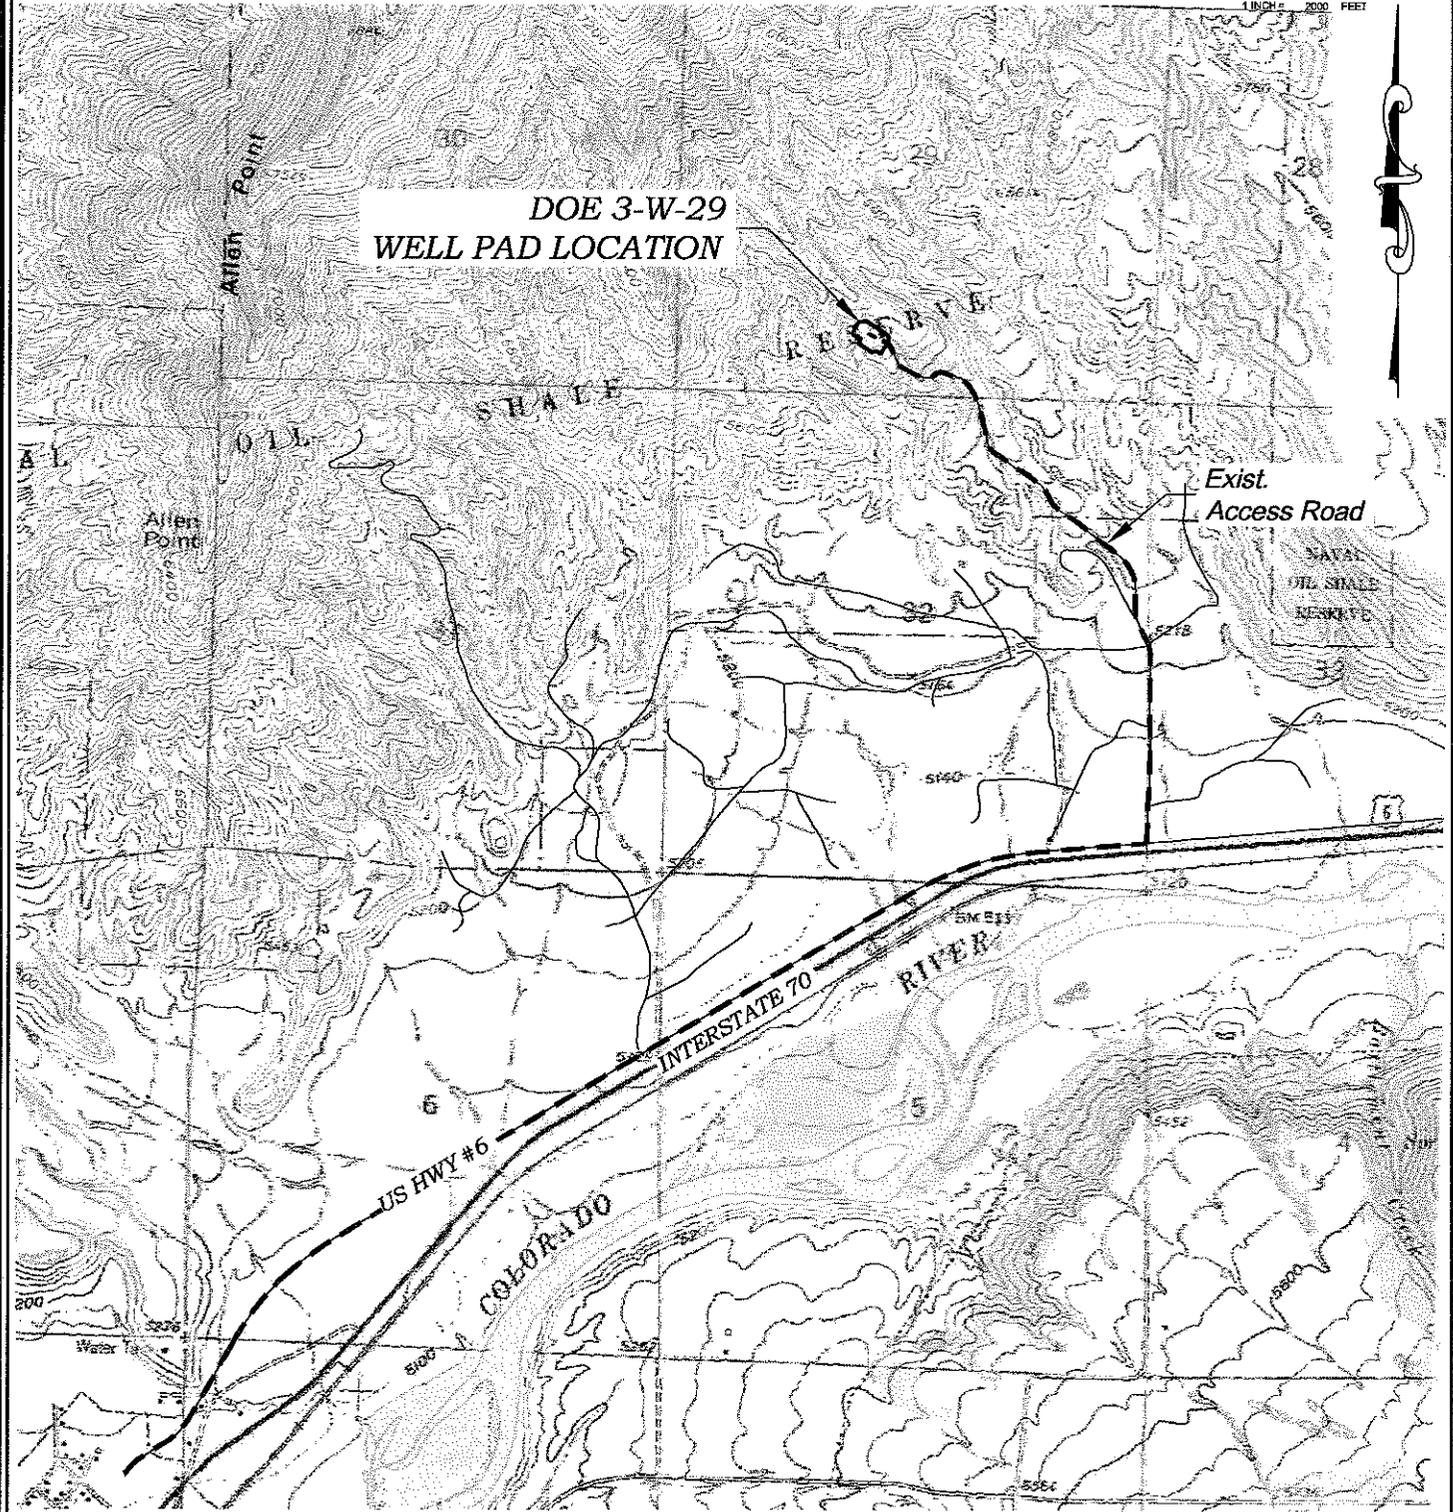


Sec. 29  
T.6 S., R.95 W.

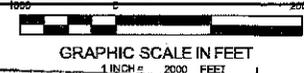

**ACCESS DESCRIPTION:**  
FROM THE INTERSECTION OF STATE HIGHWAY 6 AND COUNTY ROAD 215 (PARACHUTE CREEK RD) NORTHEAST OF PARACHUTE, PROCEED EASTERLY ALONG STATE HIGHWAY 6 ±2.4 MILES TO THE INTERSECTION WITH A DIRT/GRAVEL ROAD, PROCEED LEFT IN A NORTHERLY DIRECTION ±1.3 MILES TO THE DOE 3-W-29 DRILL PAD LOCATION, AS SHOWN HEREON.

REVISED: 3/12/10  
SCALE: 1" = 2000'  
DATE: 4/15/09  
PLAT: 5 of 9  
PROJECT: Williams  
DFT: cws

**Construction Plan Prepared for:**  
**Williams** Williams Production, RMT  
*DOE 3-W-29 Drill Pad - Plat 5*  
**TOPO - ACCESS ROAD MAP**

126 East Third Street  
P.O. Box 11650  
Fort Collins, Colorado 80521-1650  
Ph: (970) 625-1330  
Fax: (970) 625-2773



K:\2009 WILLIAMS CURRENT\DOE 3-W-29\DOE 3-W-29.dwg, 03/12/2010 11:28:45 AM