


PAD LAYOUT

PAWNEE 1-2-1 PAD

VEGETATION:
PASTURE—GRASSES

SURFACE USE:
AGRICULTURAL
IMPROVED PASTURE

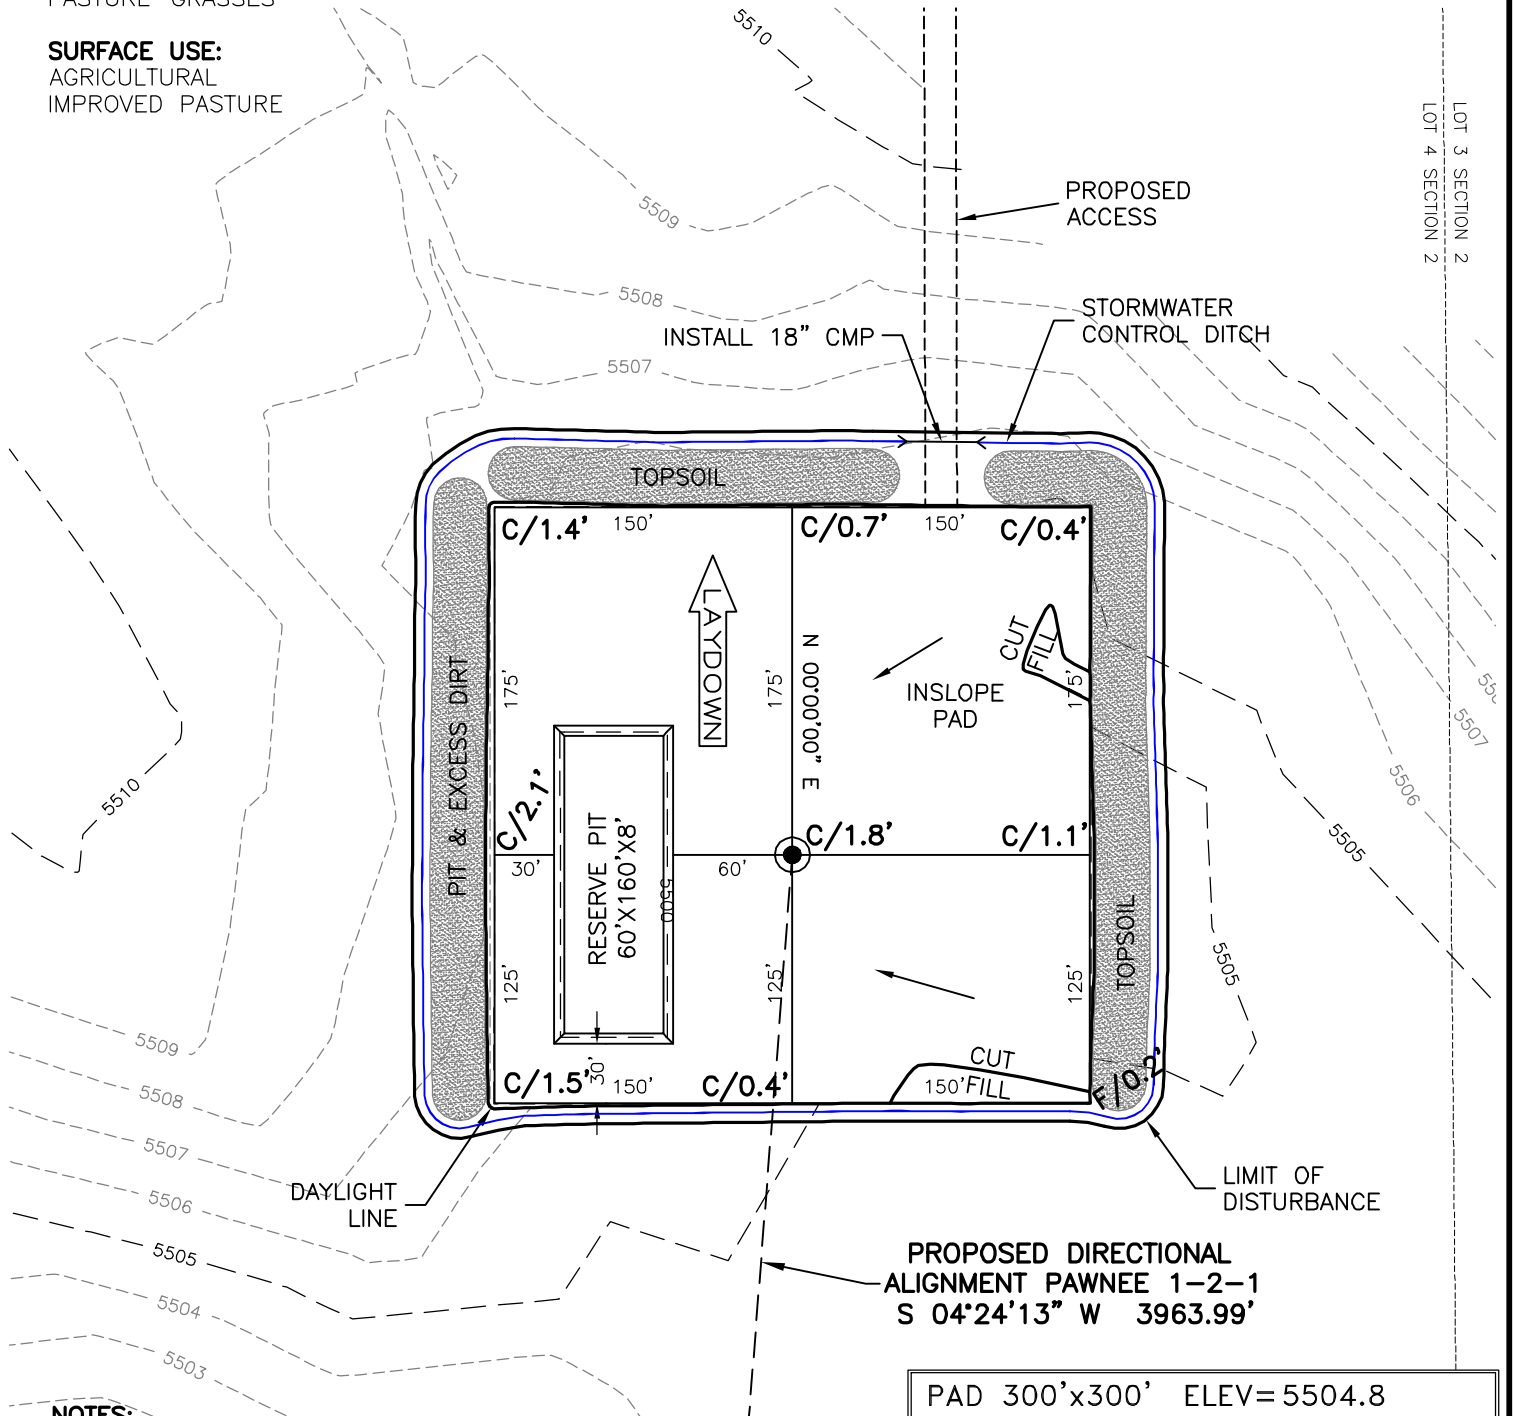


NOTES:

- 1) 10% ALLOWANCE IS MADE FOR SOIL EXPANSION.
- 2) PIT LOCATION & SIZE TO BE DETERMINED AT TIME OF CONSTRUCTION.



North

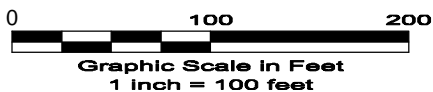

4/5/10

GEO SURV

LAND SURVEYING AND MAPPING
LAFAYETTE - WINTER PARK
Ph 303 666 0379 Fx 303 665 6320

RUBICON OIL & GAS LLC
PAWNEE 1-2-1

SL GOV'T LOT 4 SEC. 2 T10N R66W
BL SW1/4 SW1/4 SEC. 2 T10N R66W
6th PM WELD COUNTY COLORADO

PAD 300'x300' ELEV=5504.8				
DISTURBED AREA= 3.0 ACRES				
ESTIMATED DIRT QUANTITIES				
CUTx10%	FILL	PIT	TOPSOIL	EXCESS
3,430	10	2,780	3,410	10
NOTE: VOLUMES IN CUBIC YARDS. TOPSOIL INCLUDED IN VOLUMES AT A DEPTH OF 12". PIT NOT INCLUDED IN TOTAL EXCESS.				