


PRODUCTION FACILITY VISIBLE IMPROVEMENTS

SECTION: 4
TOWNSHIP: 3N
RANGE: 64W

Location Drawing

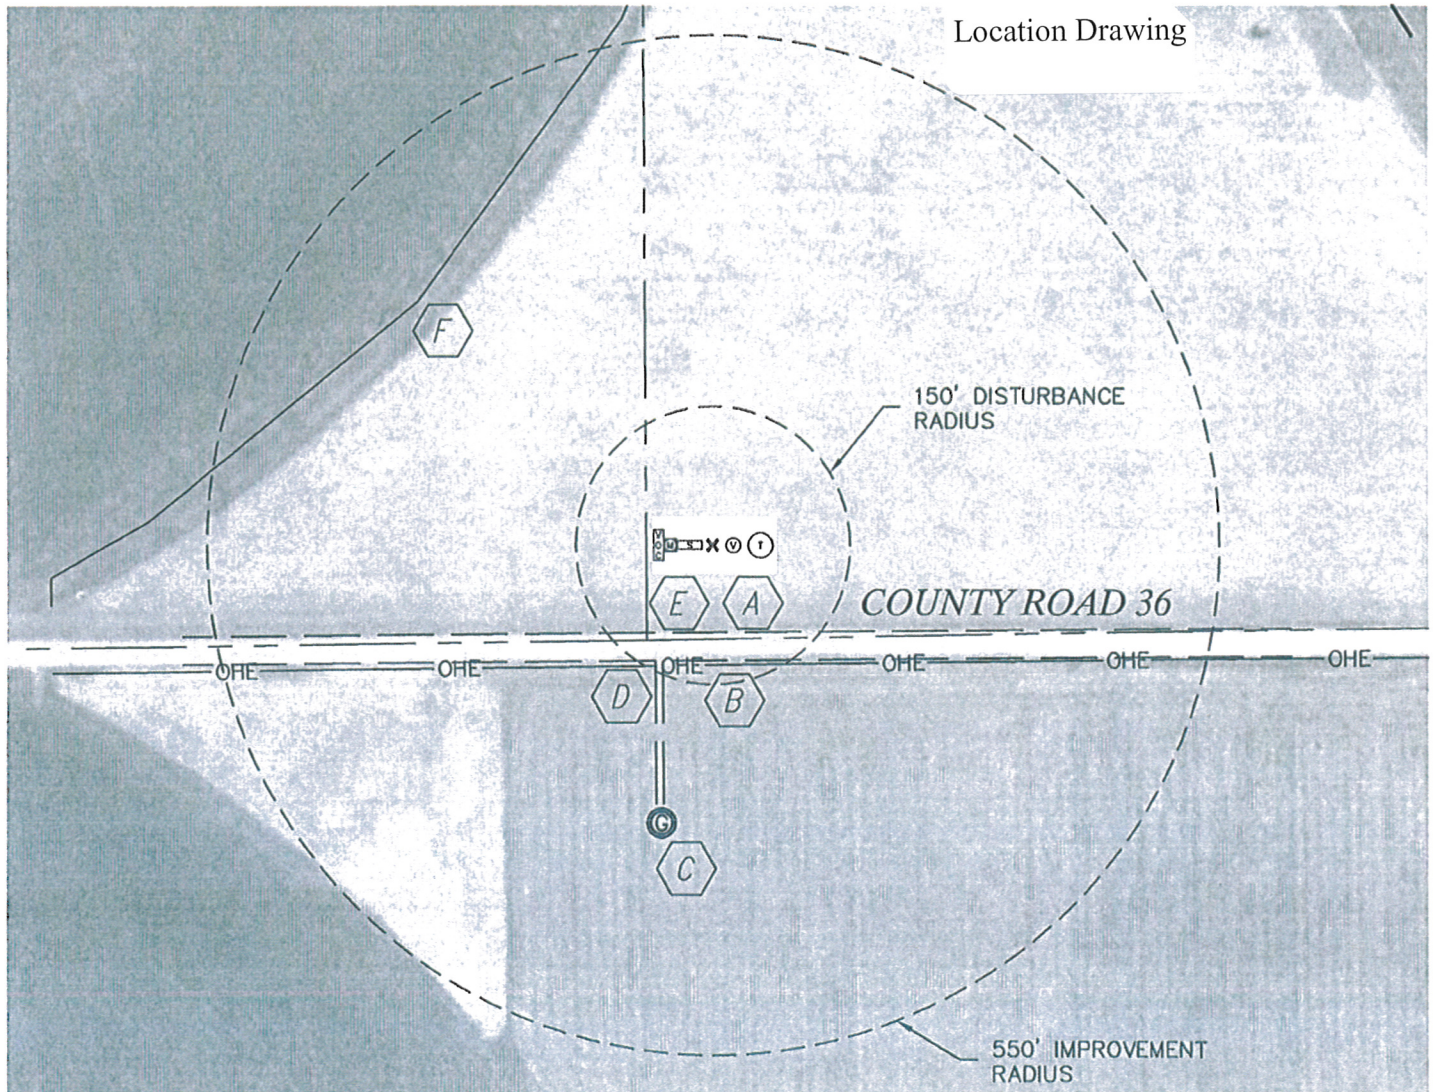

REFERENCE POINT LOCATION:

LATITUDE: 40.24751°N
LONGITUDE: 104.55578°W
PDOP: 1.4
1/41/4: SW1/4SE1/4
FSL: 101'
FEL: 2553'
DISTANCE TO WELL: 1170' NW
ASSOCIATED NEW WELLS:
GITTLEIN D 04-24
ASSOCIATED EXISTING WELLS:
N/A


LEGEND:

- ✕ REFERENCE POINT
- ① PROPOSED TANK
- ⊙ PROPOSED WATER VAULT
- ▢ PROPOSED SEPARATOR
- ⊞ PROPOSED METER
- ⊞ PROPOSED EMISSIONS CONTROL DEVICE

ALL DISTANCES ARE APPROXIMATE

IMPROVEMENTS:

- A EDGE OF COUNTY ROAD 36, 94' SOUTH
- B OVERHEAD UTILITY, 129' SOUTH
- C EX. FRONT RANGE D 9-28, 305' SOUTHWEST
- D 2-TRACK FIELD ROAD, 136' SOUTHWEST
- E PROPERTY LINE, 101' SOUTH
- F PROPERTY LINE, 416' NORTHWEST

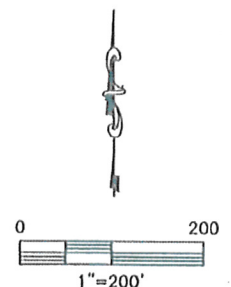

PROJECT#: 2008275