

**EnCana Oil & Gas (USA) Inc.**

**Well Pad PN-20-7-95**

**Section 20, T7S, R95W, 6th P.M.**

**Garfield County, Colorado**



906 Main Street  
Evanston, Wyoming 82930  
Phone No. (307) 789-4545

DATE: July 1, 2008

SCALE: 1:100,000

PROJECT NO.: 05-04-73


**—LEGEND—**

— Existing Road

**Topo  
"A"**

**SHEET  
8  
OF 10**



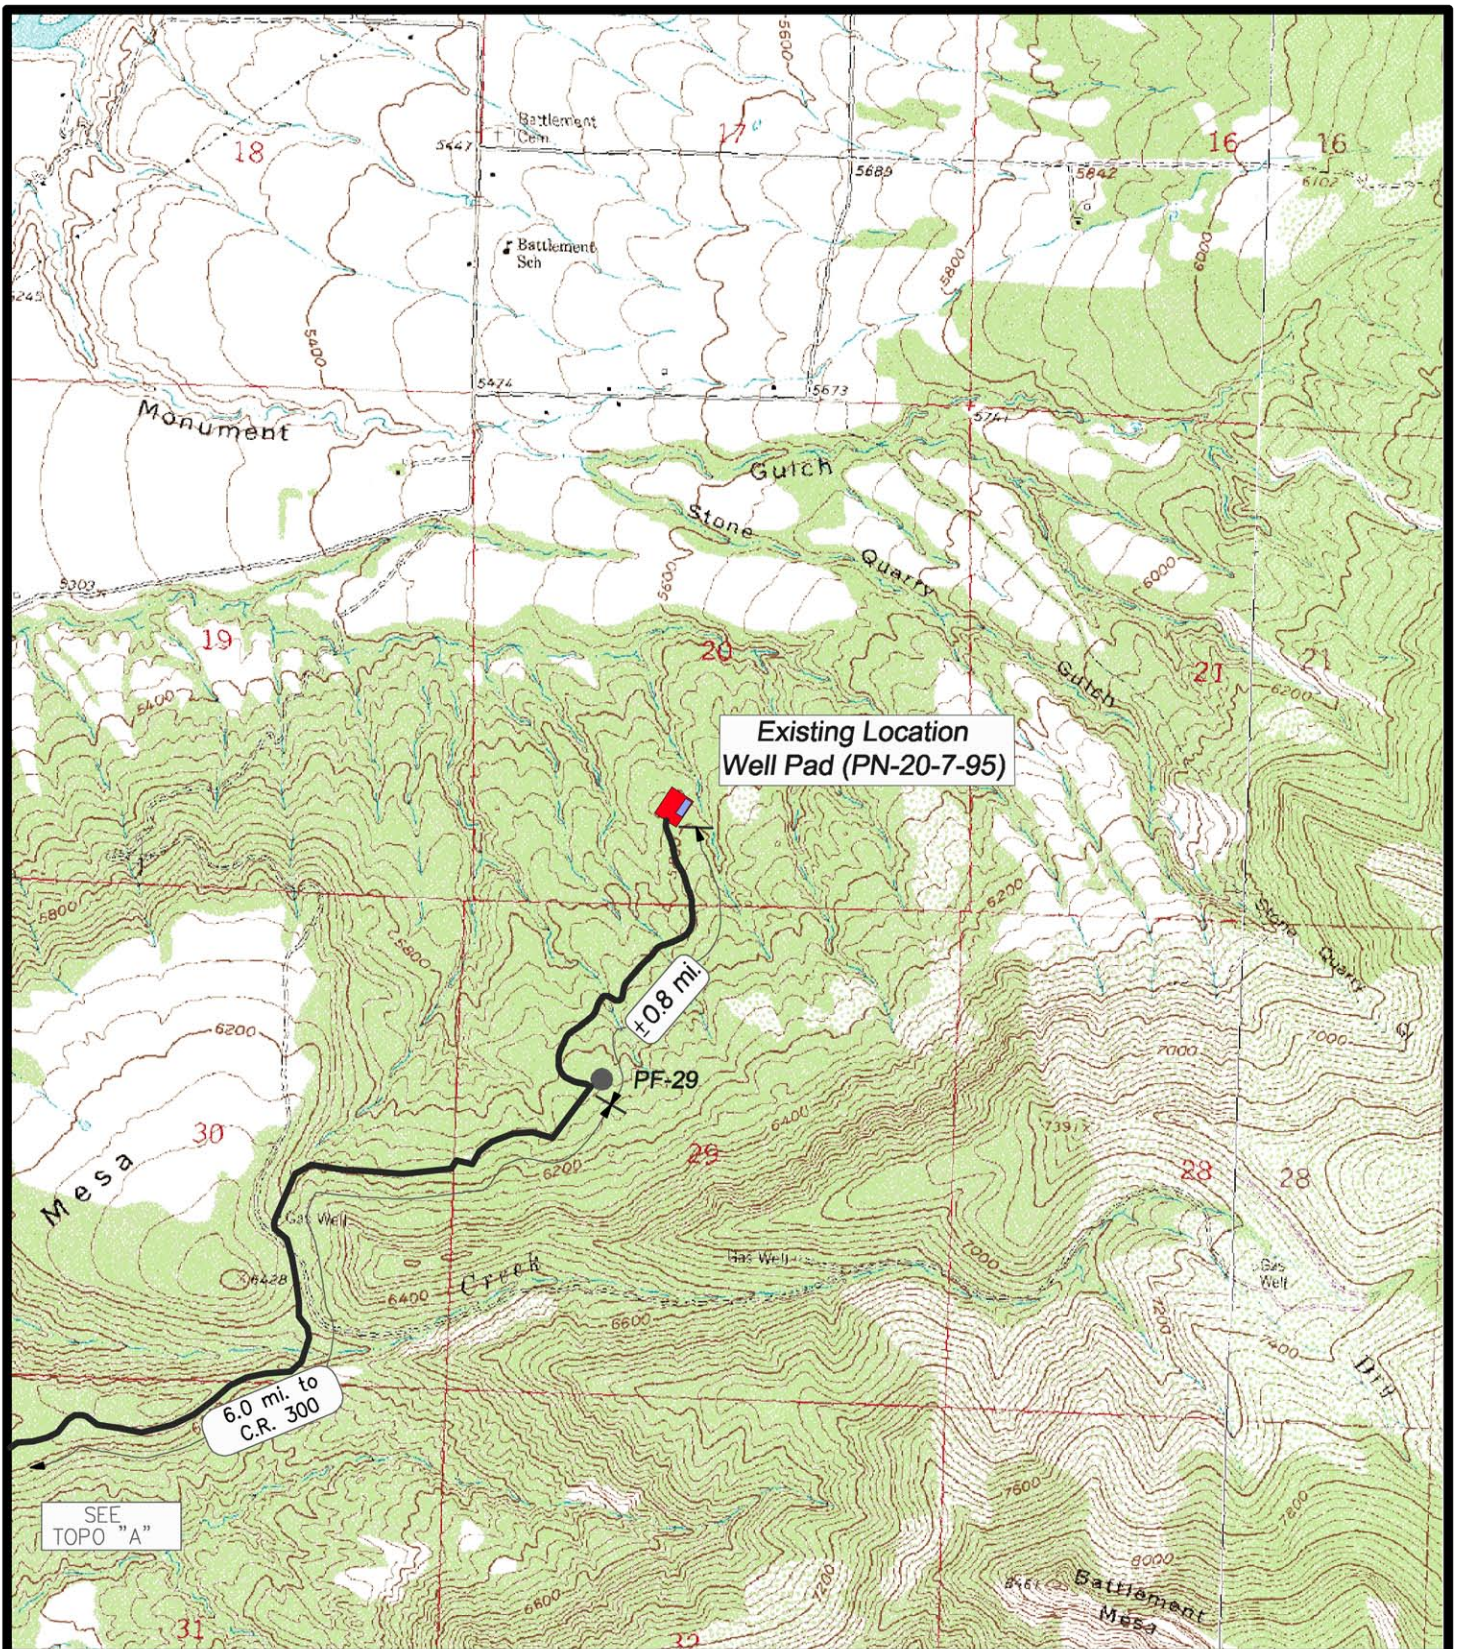


Existing Location  
Well Pad (PN-20-7-95)

0.8 mi.

PF-29

6.0 mi. to  
C.R. 300

SEE  
TOPO "A"

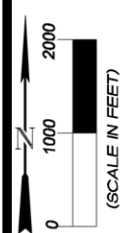

**EnCana Oil & Gas (USA) Inc.**  
**Well Pad PN-20-7-95**  
**Section 20, T7S, R95W, 6th P.M.**  
**Garfield County, Colorado**



906 Main Street  
Evanston, Wyoming 82930  
Phone No. (307) 789-4545

DATE: July 1, 2008  
SCALE: 1" = 2000'  
PROJECT NO.: 05-04-73

—LEGEND—

— Existing Road

**Topo  
"B"**

**SHEET  
9  
OF 10**