



**Geologist Information**

General: New location, 15 new wells  
 Ownership: BLM surface, Fed minerals  
 SUA Status: NA  
 Spacing Units: 2 spacing units – Sect. 21 unspaced and Sect. 16 unspaced  
 Adjacent Owners: BLM

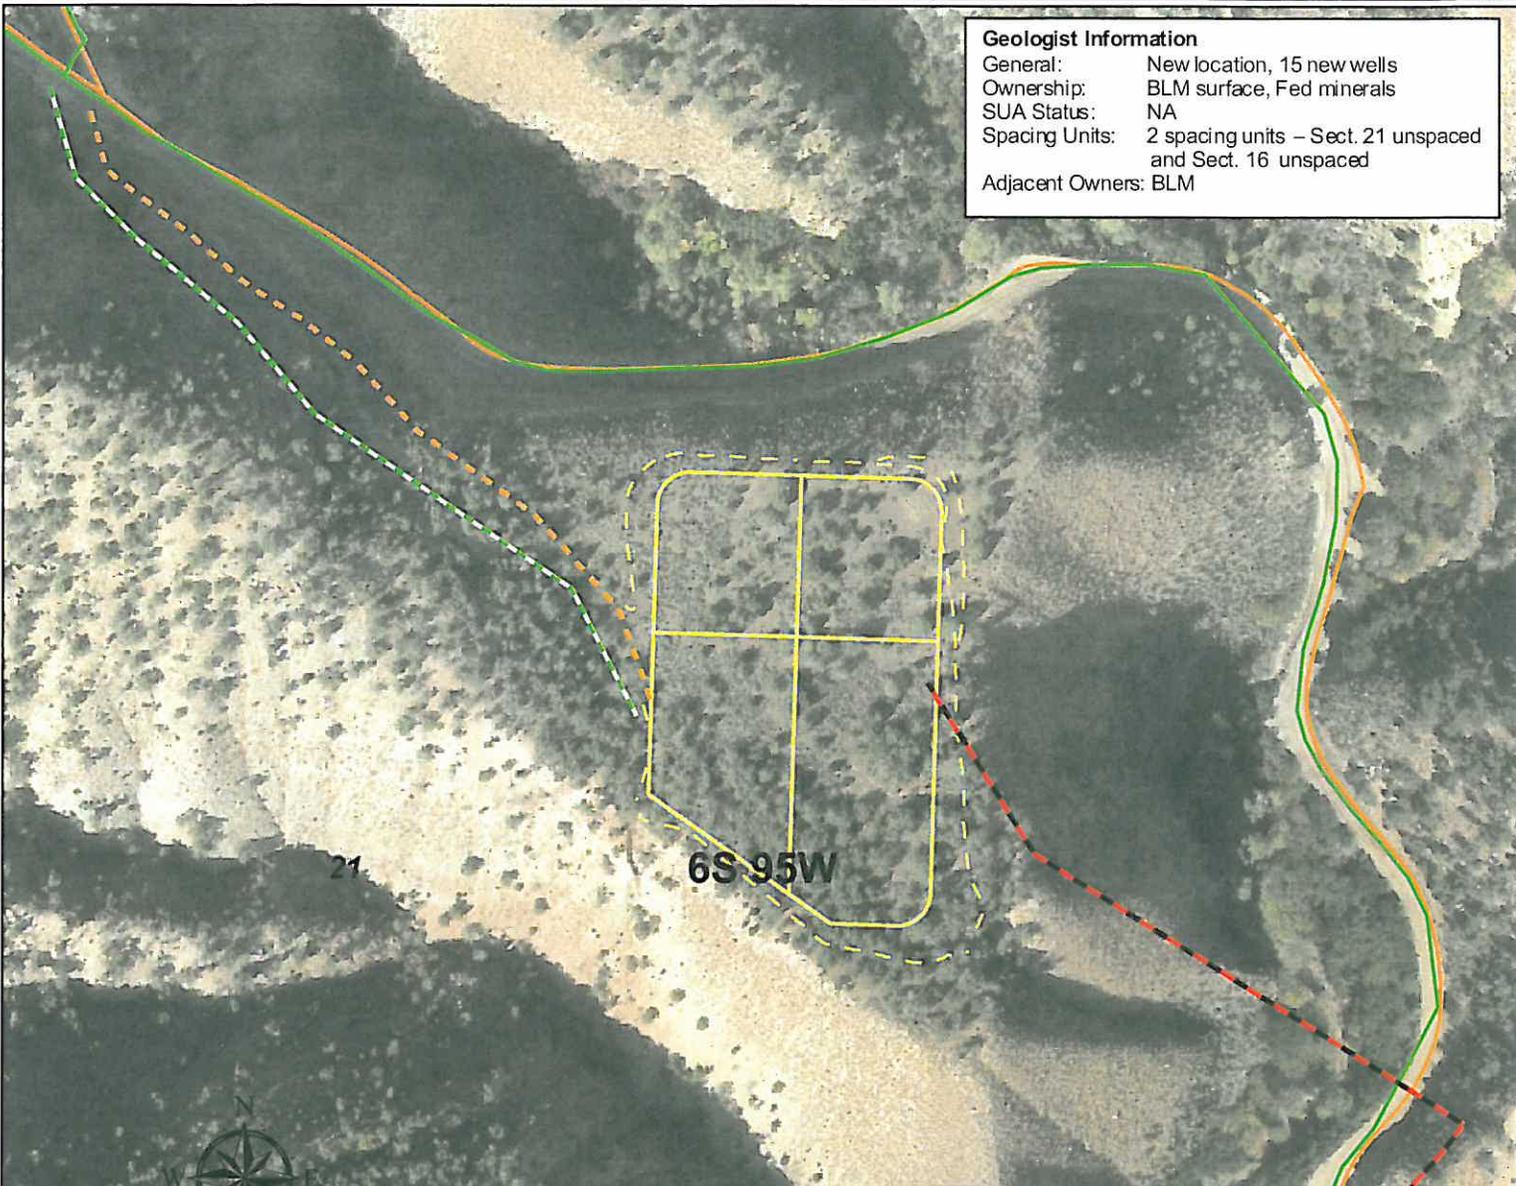

**Plan of Development**

Access: Use new access as shown on POD map  
 Drilling: Efficiency rig  
 Cuttings: In cuttings trench on location  
 SIMOPS: Yes  
 Completion: Frac from existing Cottonwood Frac Pad (PA 33-28)  
 Flowback: Back to Cottonwood Frac pad  
 Prod Equip: Production equipment to be on west edge of pad  
 Pipeline: New 6" pipeline will tie into production equipment and run along access road to existing gas and water pipeline in main Cottonwood road. Produced water will be piped to existing Cottonwood Tank facility.

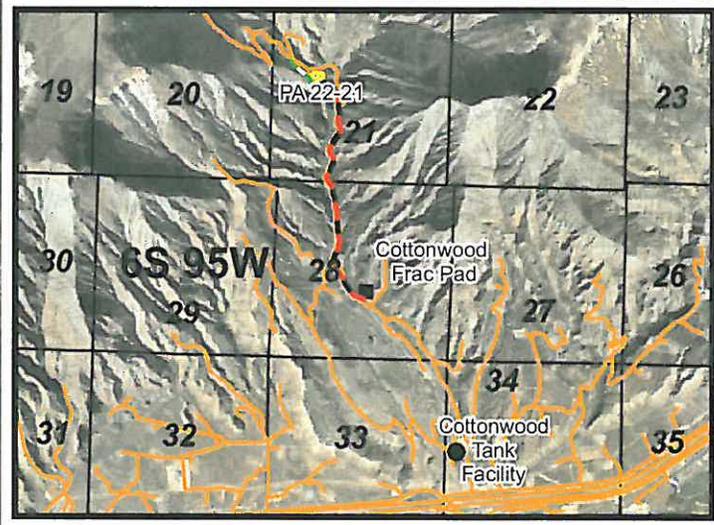

- Legend**
- Proposed Frac Line
  - Existing Road
  - Pipeline (Valley)
  - - - Pipeline (Valley, Proposed)
  - Proposed Road
  - Proposed Daylight Line
  - Proposed Pad or Pit

Williams Production RMT  
 PA 22-21 Plan of Development  
 T6S R95W, Section 21  
 Date Prepared: April 21, 2010



T:\Projects\PIC\Parachute\10\0402\_PA 22-21\POD\POD.mxd hhancock 4/21/2010 8:31:21 AM