


# Location Drawing

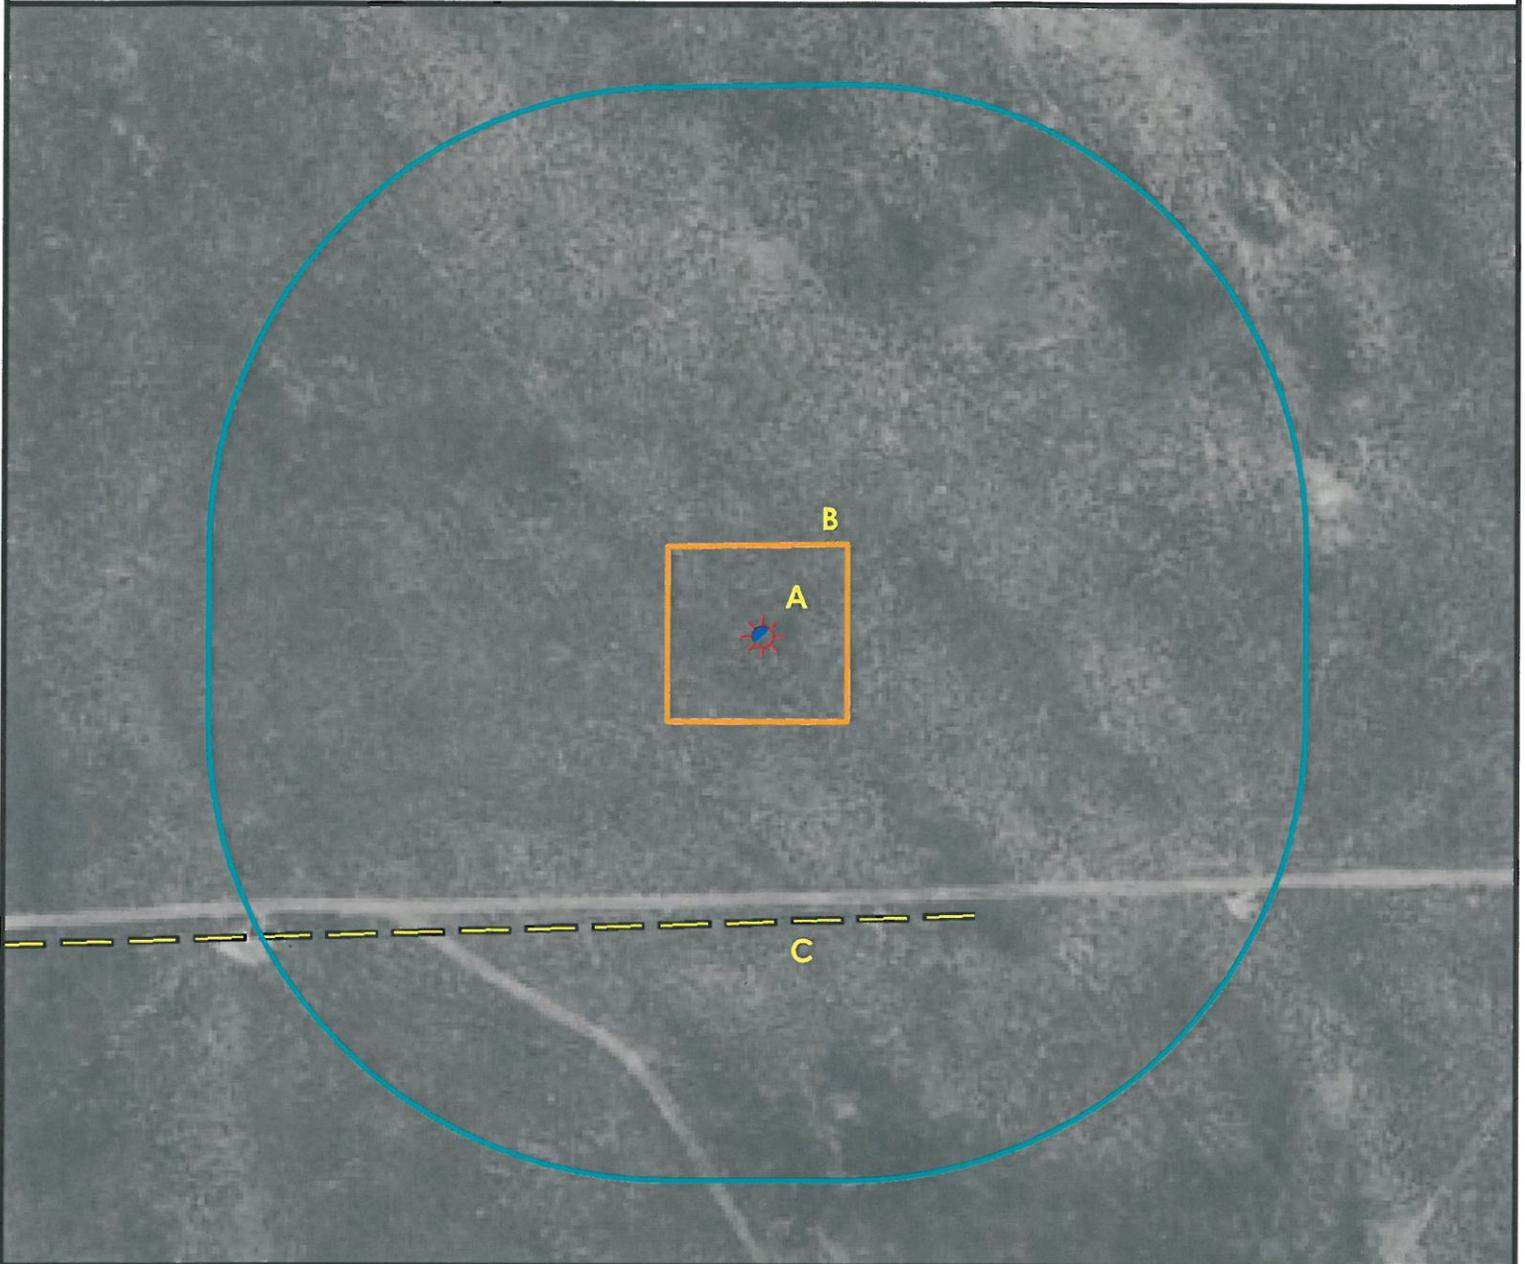

- A. Proposed Well **ROUNDTREE 24-27 1N46W.**
- B. Operational Disturbance Area.
- C. Overhead Powerline is 248' S.



## Legend

- |                      |                       |
|----------------------|-----------------------|
| Proposed Well        | Building/Residence    |
| Existing Well        | Oil & Gas Equipment   |
| Water Well           | Water Body            |
| Pivot Pedestal       | Utility Box           |
| CattleGuard/Gate     | Railroad              |
| Bridge               | Fence                 |
| Disturbance Area     | Overhead Power Line   |
| 400' Radius          | Pipeline              |
| Facilities Enclosure | County Road           |
|                      | Intermittent Stream   |
|                      | Concrete Walled Ditch |

## 400ft Radius Map

### ROUNDTREE 24-27 1N46W

Surface Location: **T1N R46W S27**  
 Description of surface use: **Rangeland**

Field Date: 5/6/2010  
 Drawing Date: 5/10/2010  
 Drafter: DMM  
 Checked By: BHF

Aerial Photo supplied by NAIP (2009)

Prepared for:  
**AUGUSTUS ENERGY PARTNERS, LLC**  
 P.O. Box 250  
 Wray, CO 80758



Use our resources to find yours!  
[www.petro-fs.com](http://www.petro-fs.com)

1801 W. 13th Ave Denver, CO 80204 (303) 928-7128  
 111 E. Third Street Suite 207 Rifle, CO 81650 (970) 625-4740