


CONSTRUCTION LAYOUT DRAWING

1 of 3

VEGETATION:
PINION JUNIPER
SAGEBRUSH
GRASSES

SURFACE USE:
RANGELAND

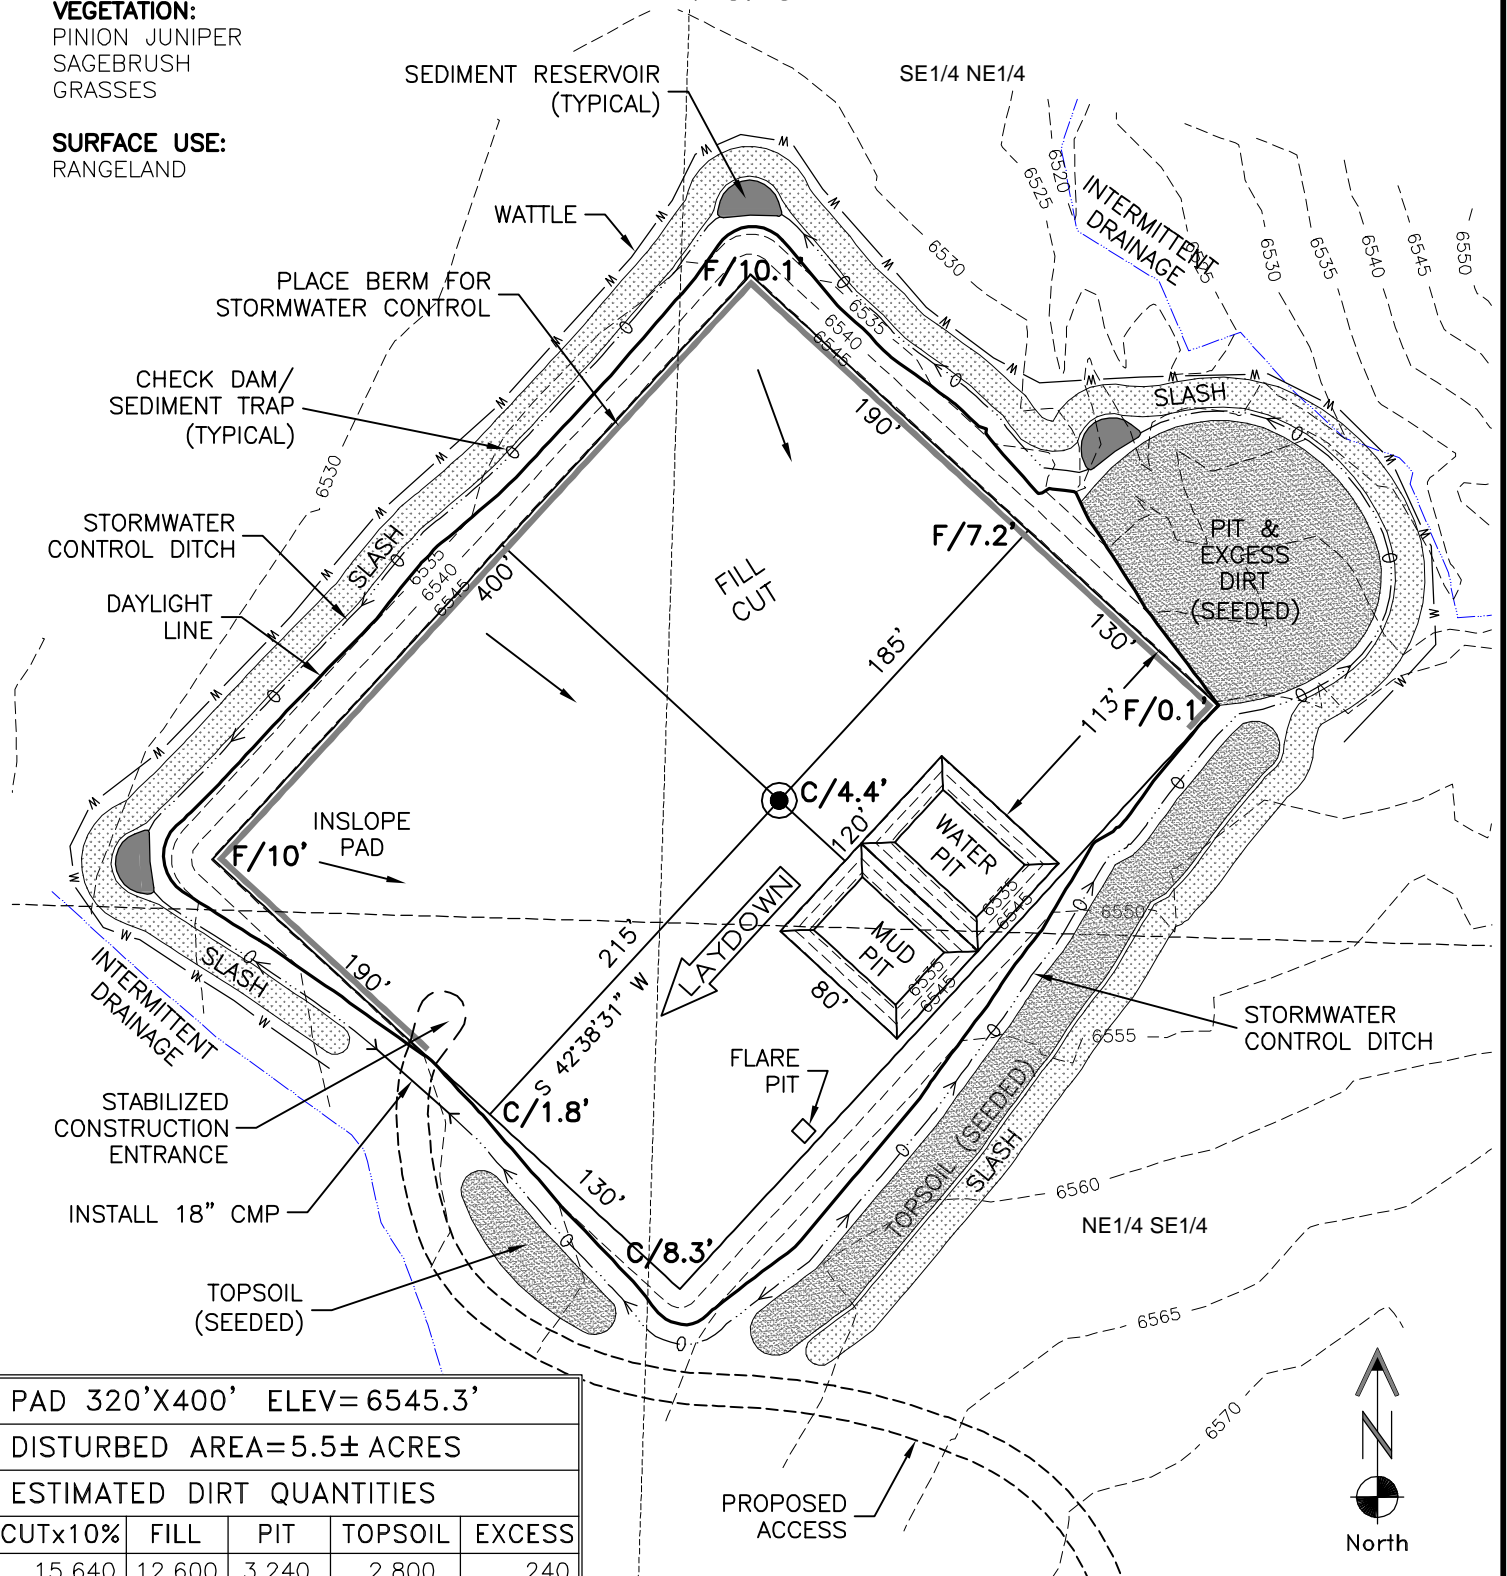

PAD 320'X400' ELEV=6545.3'

DISTURBED AREA=5.5± ACRES

ESTIMATED DIRT QUANTITIES


CUTx10%	FILL	PIT	TOPSOIL	EXCESS
15,640	12,600	3,240	2,800	240

NOTE: VOLUMES IN CUBIC YARDS. TOPSOIL INCLUDED IN VOLUMES AT A DEPTH OF 6". PIT NOT INCLUDED IN TOTAL EXCESS.

NOTE:

1) 10% ALLOWANCE IS MADE FOR SOIL EXPANSION.

5 OF 7 5/28/10

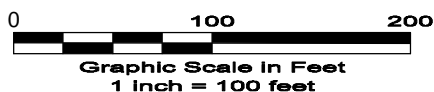

LAND SURVEYING AND MAPPING
LAFAYETTE - WINTER PARK
Ph 303 666 0379 Fx 303 665 6320

MESA ENERGY PARTNERS, LLC
BDU 13-8-199

SE1/4 NE1/4 SEC. 13 T1S R99W
6th PM RIO BLANCO COUNTY COLORADO