

LEGEND:

- | | |
|-------------------|-------------------------|
| ⊗ DISPOSAL WELLS | ⊗ WATER WELLS |
| ● PRODUCING WELLS | ⊗ ABANDONED WELLS |
| ● SHUT IN WELLS | ⊗ TEMPORARILY ABANDONED |

**U
E
L
S**

Utah Engineering & Land Surveying
85 South 200 East Vernal, Utah 84078
(435) 789-1017 * FAX (435) 789-1813



OXY USA WTP LP.


SHELL #797-09-12, #797-09-29A, #797-09-29B & #797-09-37A
SECTION 9, T7S, R97W, 6th P.M.
TRACT 94

**TOPOGRAPHIC
MAP**

8 2 07
MONTH DAY YEAR

C
TOPO

SCALE: 1" = 2000' DRAWN BY: J.L.G. REVISED: 00-00-00

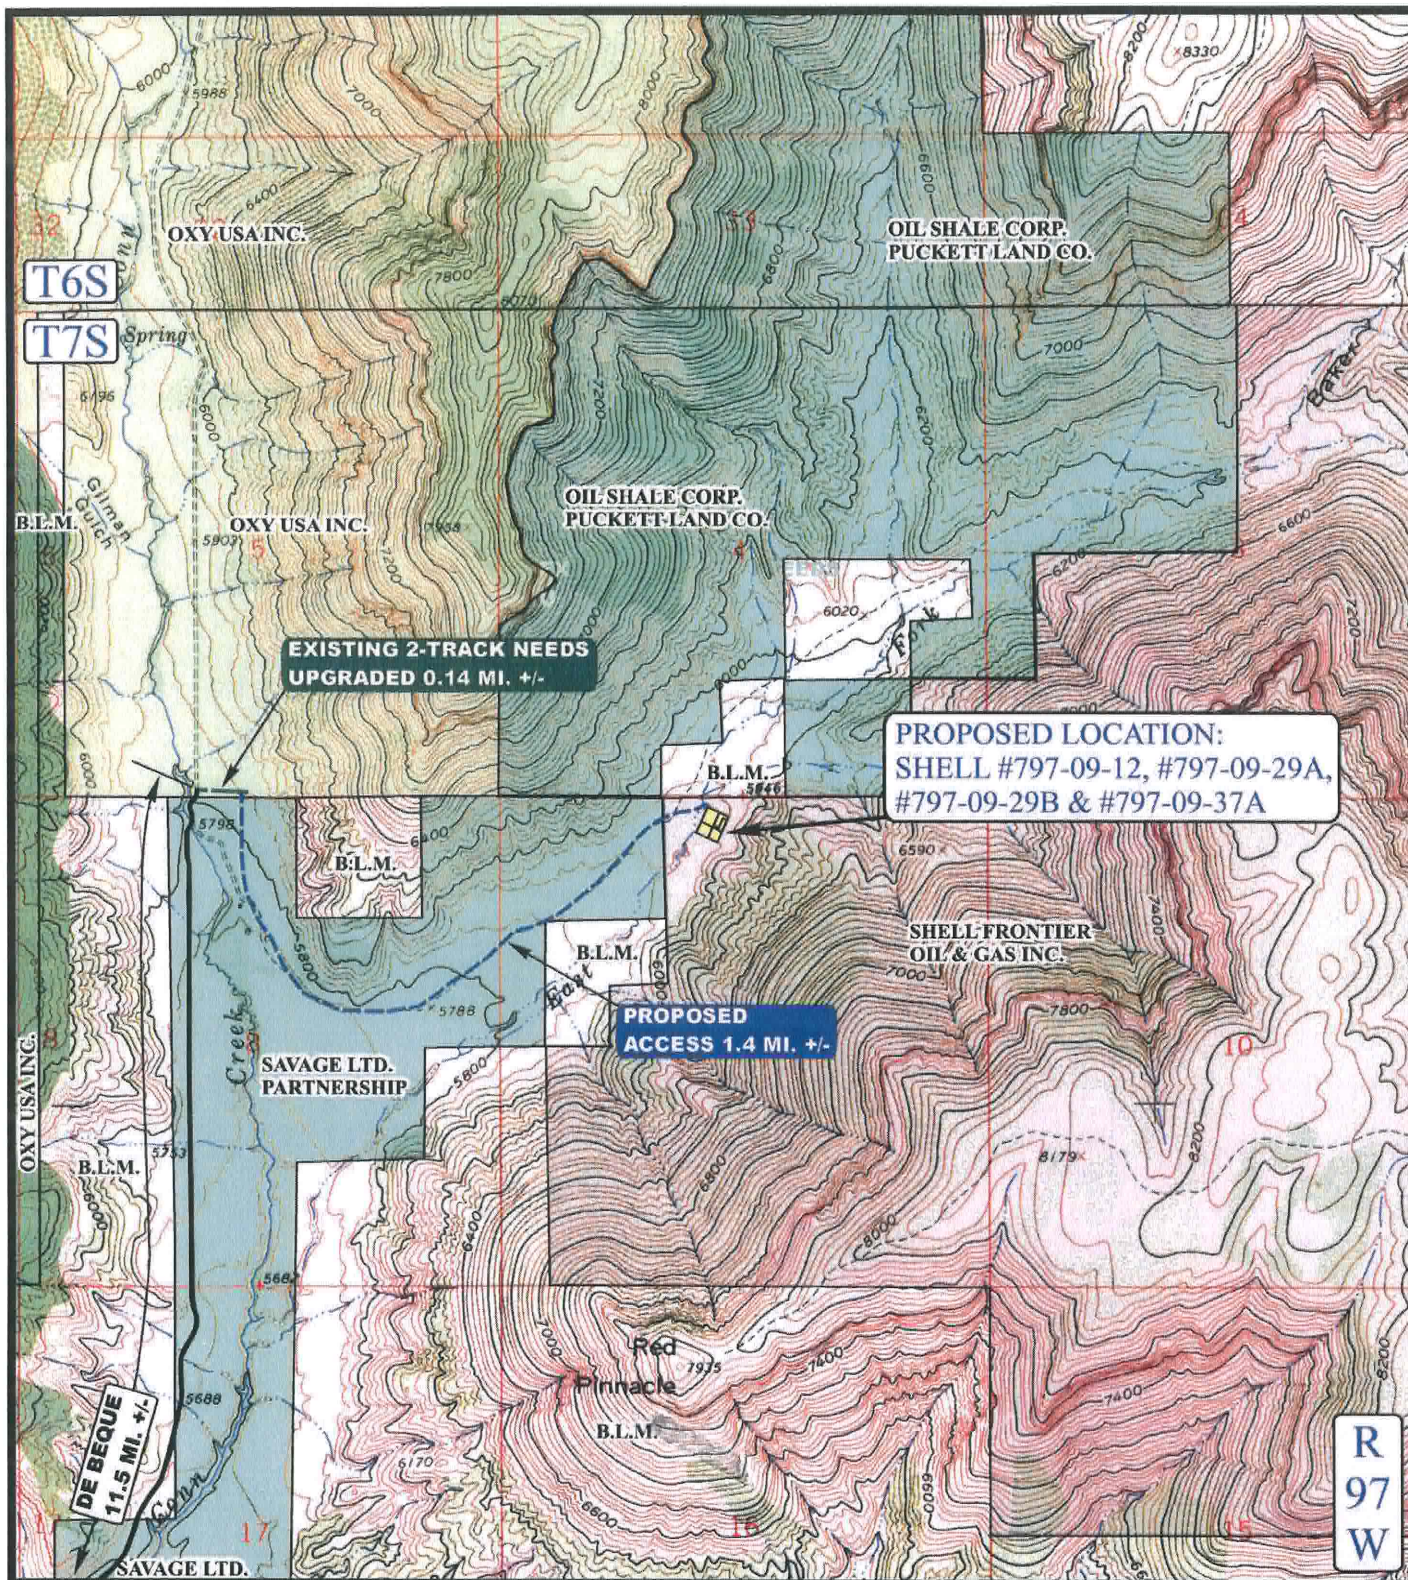

LEGEND:

----- PROPOSED ACCESS ROAD
 ————— EXISTING ROAD

OXY USA WTP LP.

SHELL #797-09-12, #797-09-29A, #797-09-29B & #797-09-37A
 SECTION 9, T7S, R97W, 6th P.M.
 TRACT 94



Uintah Engineering & Land Surveying
 85 South 200 East Vernal, Utah 84078
 (435) 789-1017 * FAX (435) 789-1813



TOPOGRAPHIC
 MAP

8 2 07
 MONTH DAY YEAR

B
 TOPO

SCALE: 1" = 2000' DRAWN BY: J.L.G. REVISED: 8-24-07