


M:\PROJECTS\1128.0001 DEER CREEK EVAP PONDS\DRAWINGS\BASES\loadout-detail-2.dwg, 5/6/2010 1:05:07 PM, NowPDF Writer

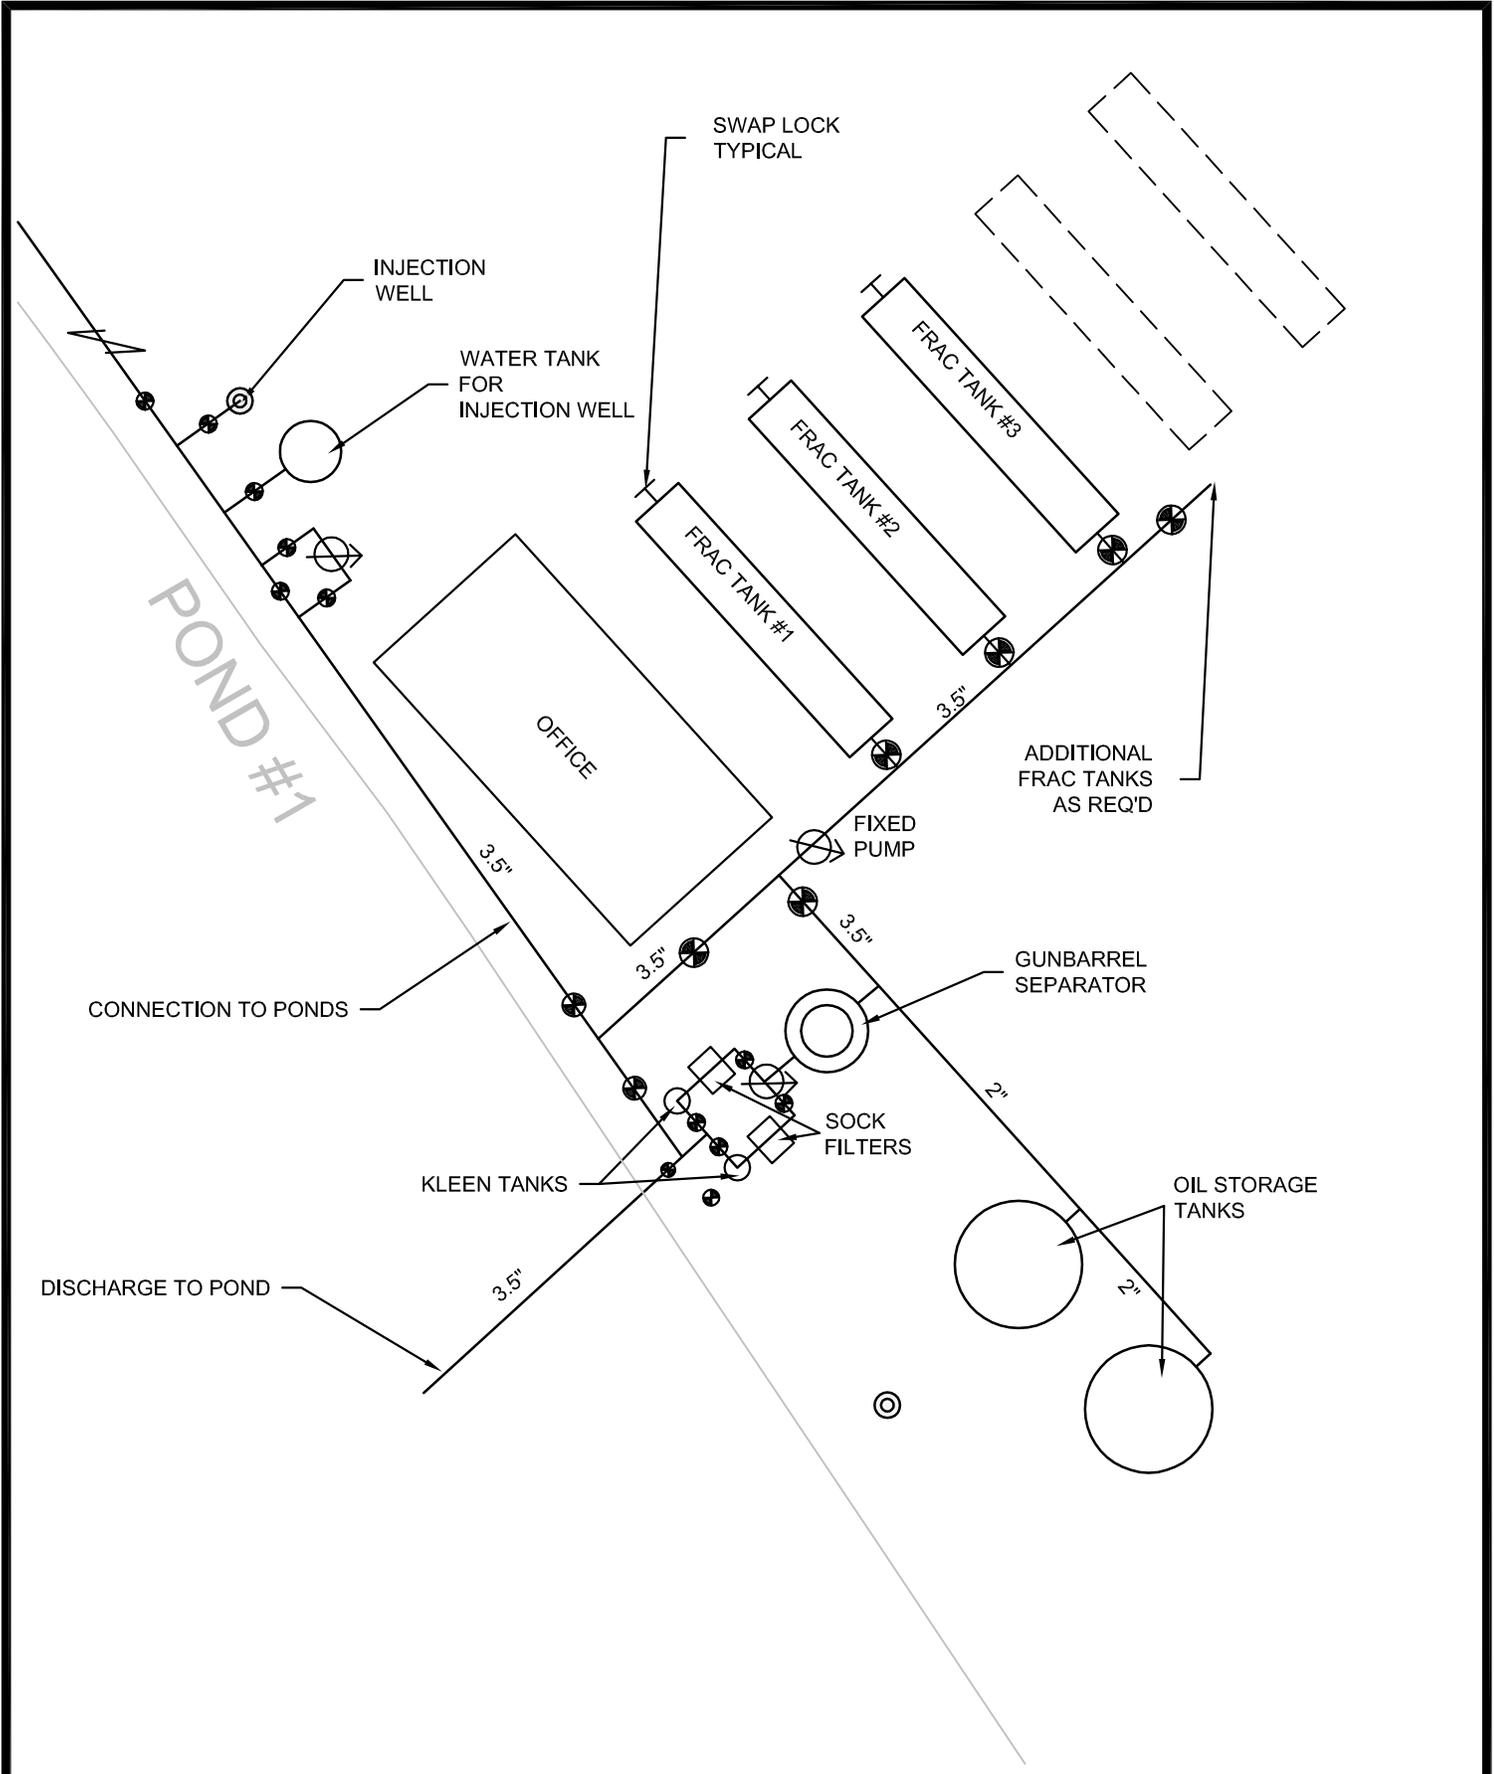

Title: <b>LOADOUT FACILITY</b>	
By: <b>MRA/ewt</b>	
Date: <b>5-6-10</b>	Scale: <b>1:50</b>

**A · C · G**

---

**AUSTIN CIVIL GROUP, INC**

Land Planning • Civil Engineering • Development Services

---

336 Main Street, Suite 203 • Grand Junction, Colorado 81501  
(970) 242-7540