


DRIVING DIRECTIONS TO PUCKETT #32A-24D,
#32B-24D, #32C-24D, #32D-24D, #42B-24D,
#42C-24D, #42D-24D & #43A-24D

PROCEED IN A NORTHWESTERLY DIRECTION FROM
PARACHUTE, COLORADO ALONG COUNTY ROAD 215
APPROXIMATELY 7.4 MILES TO THE JUNCTION OF THIS
ROAD AND AN EXISTING ROAD TO THE NORTHWEST; TURN
LEFT AND PROCEED IN A NORTHWESTERLY THEN
NORTHERLY DIRECTION APPROXIMATELY 0.3 MILES TO THE
JUNCTION OF THIS ROAD AND AN EXISTING ROAD TO THE
WEST; TURN LEFT AND PROCEED IN A WESTERLY, THEN
SOUTHERLY THEN SOUTHWESTERLY DIRECTION
APPROXIMATELY 4.3 MILES TO THE JUNCTION OF THIS
ROAD AND AN EXISTING ROAD TO THE EAST; TURN LEFT
AND PROCEED IN AN EASTERLY DIRECTION
APPROXIMATELY 0.4 MILES TO THE BEGINNING OF THE
PROPOSED ACCESS TO THE SOUTHEAST; FOLLOW ROAD
FLAGS IN A SOUTHEASTERLY DIRECTION APPROXIMATELY
290' TO THE PROPOSED LOCATION
TOTAL DISTANCE FROM PARACHUTE, COLORADO TO THE
PROPOSED LOCATION IS APPROXIMATELY 12.4 MILES.

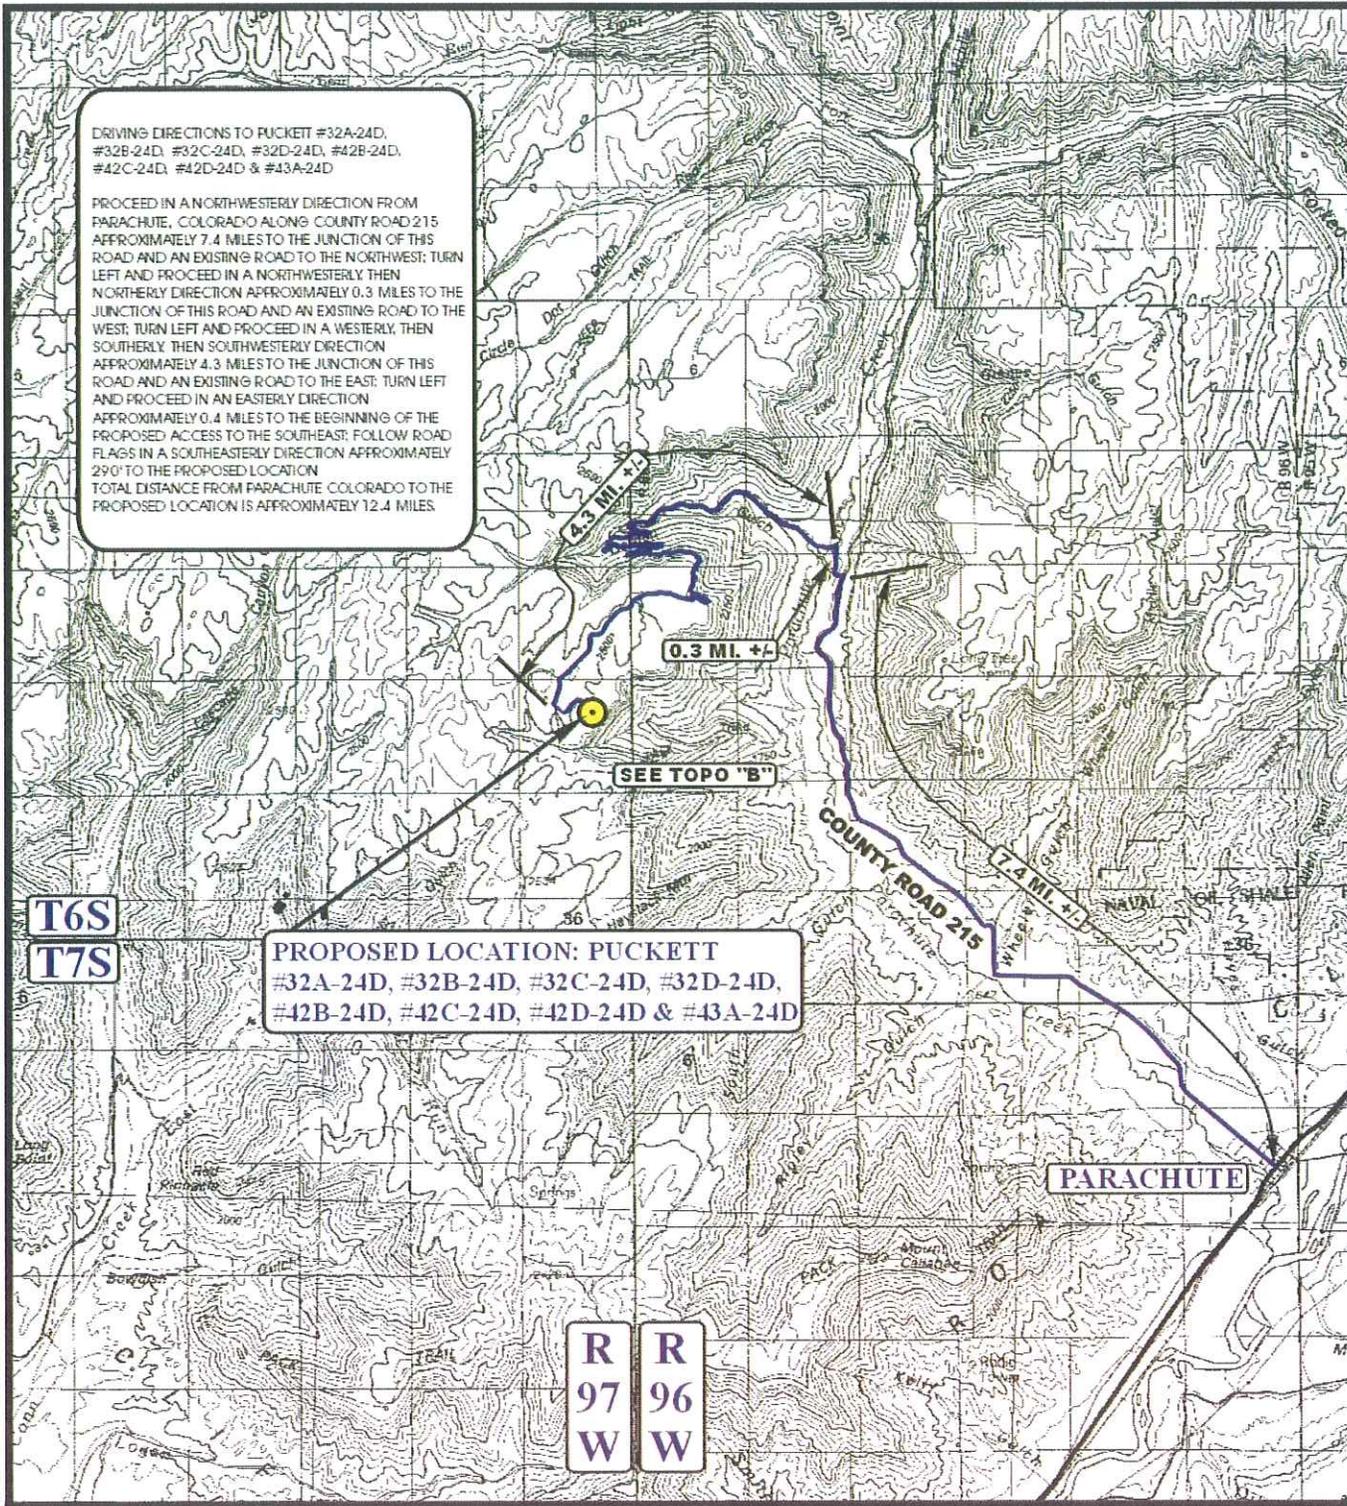

T6S
T7S

PROPOSED LOCATION: PUCKETT
#32A-24D, #32B-24D, #32C-24D, #32D-24D,
#42B-24D, #42C-24D, #42D-24D & #43A-24D

R 97 W
R 96 W

PARACHUTE

LEGEND:

PROPOSED LOCATION


PETROLEUM DEVELOPMENT CORP.

PUCKETT #32A-24D, #32B-24D, #32C-24D, #32D-24D,
#42B-24D, #42C-24D, #42D-24D & #43A-24D
SECTION 24, T6S, R97W, 6th P.M.
SW 1/4 NE 1/4

UEIS
Uintah Engineering & Land Surveying
85 South 200 East Vernal, Utah 84078
(435) 789-1017 * FAX (435) 789-1813



ACCESS ROAD MAP
05 19 10
MONTH DAY YEAR
SCALE: 1:100,000 DRAWN BY: J.H. REVISED: 00-00-00 **A TOPO**

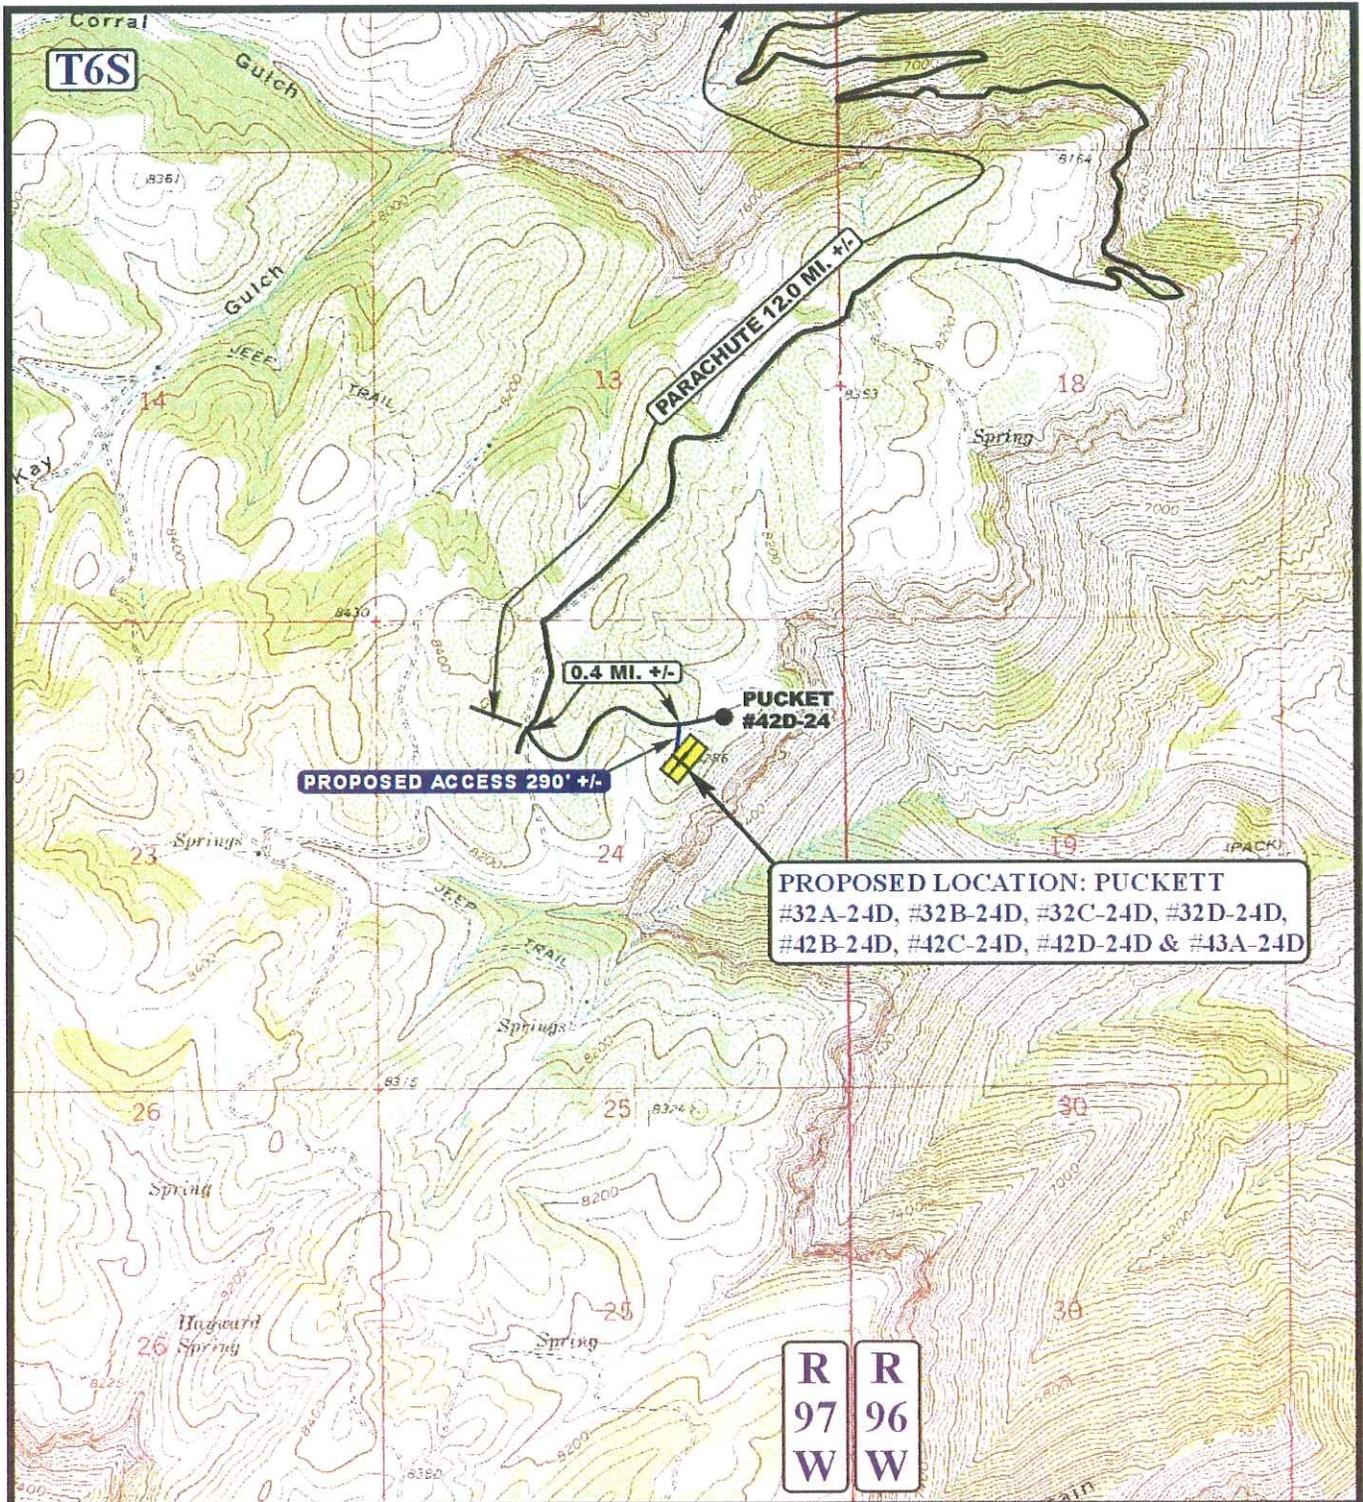

LEGEND:

- EXISTING ROAD
- - - - - PROPOSED ACCESS ROAD

PETROLEUM DEVELOPMENT CORP.

N PUCKETT #32A-24D, #32B-24D, #32C-24D, #32D-24D,
 #42B-24D, #42C-24D, #42D-24D & #43A-24D
 SECTION 24, T6S, R97W, 6th P.M.
 SW 1/4 NE 1/4

UETS Uintah Engineering & Land Surveying
 85 South 200 East Vernal, Utah 84078
 (435) 789-1017 * FAX (435) 789-1813



ACCESS ROAD MAP	05	19	10	B TOPO
	MONTH	DAY	YEAR	
SCALE: 1" = 2000'	DRAWN BY: J.H.	REVISED: 00-00-00		