


Figure 1

BILL BARRETT CORPORATION
CONSTRUCTION LAYOUT DRAWINGS
FOR
DAVES 3-11-39-18 PAD
SECTION 11, T39N, R18W, N.M.P.M.

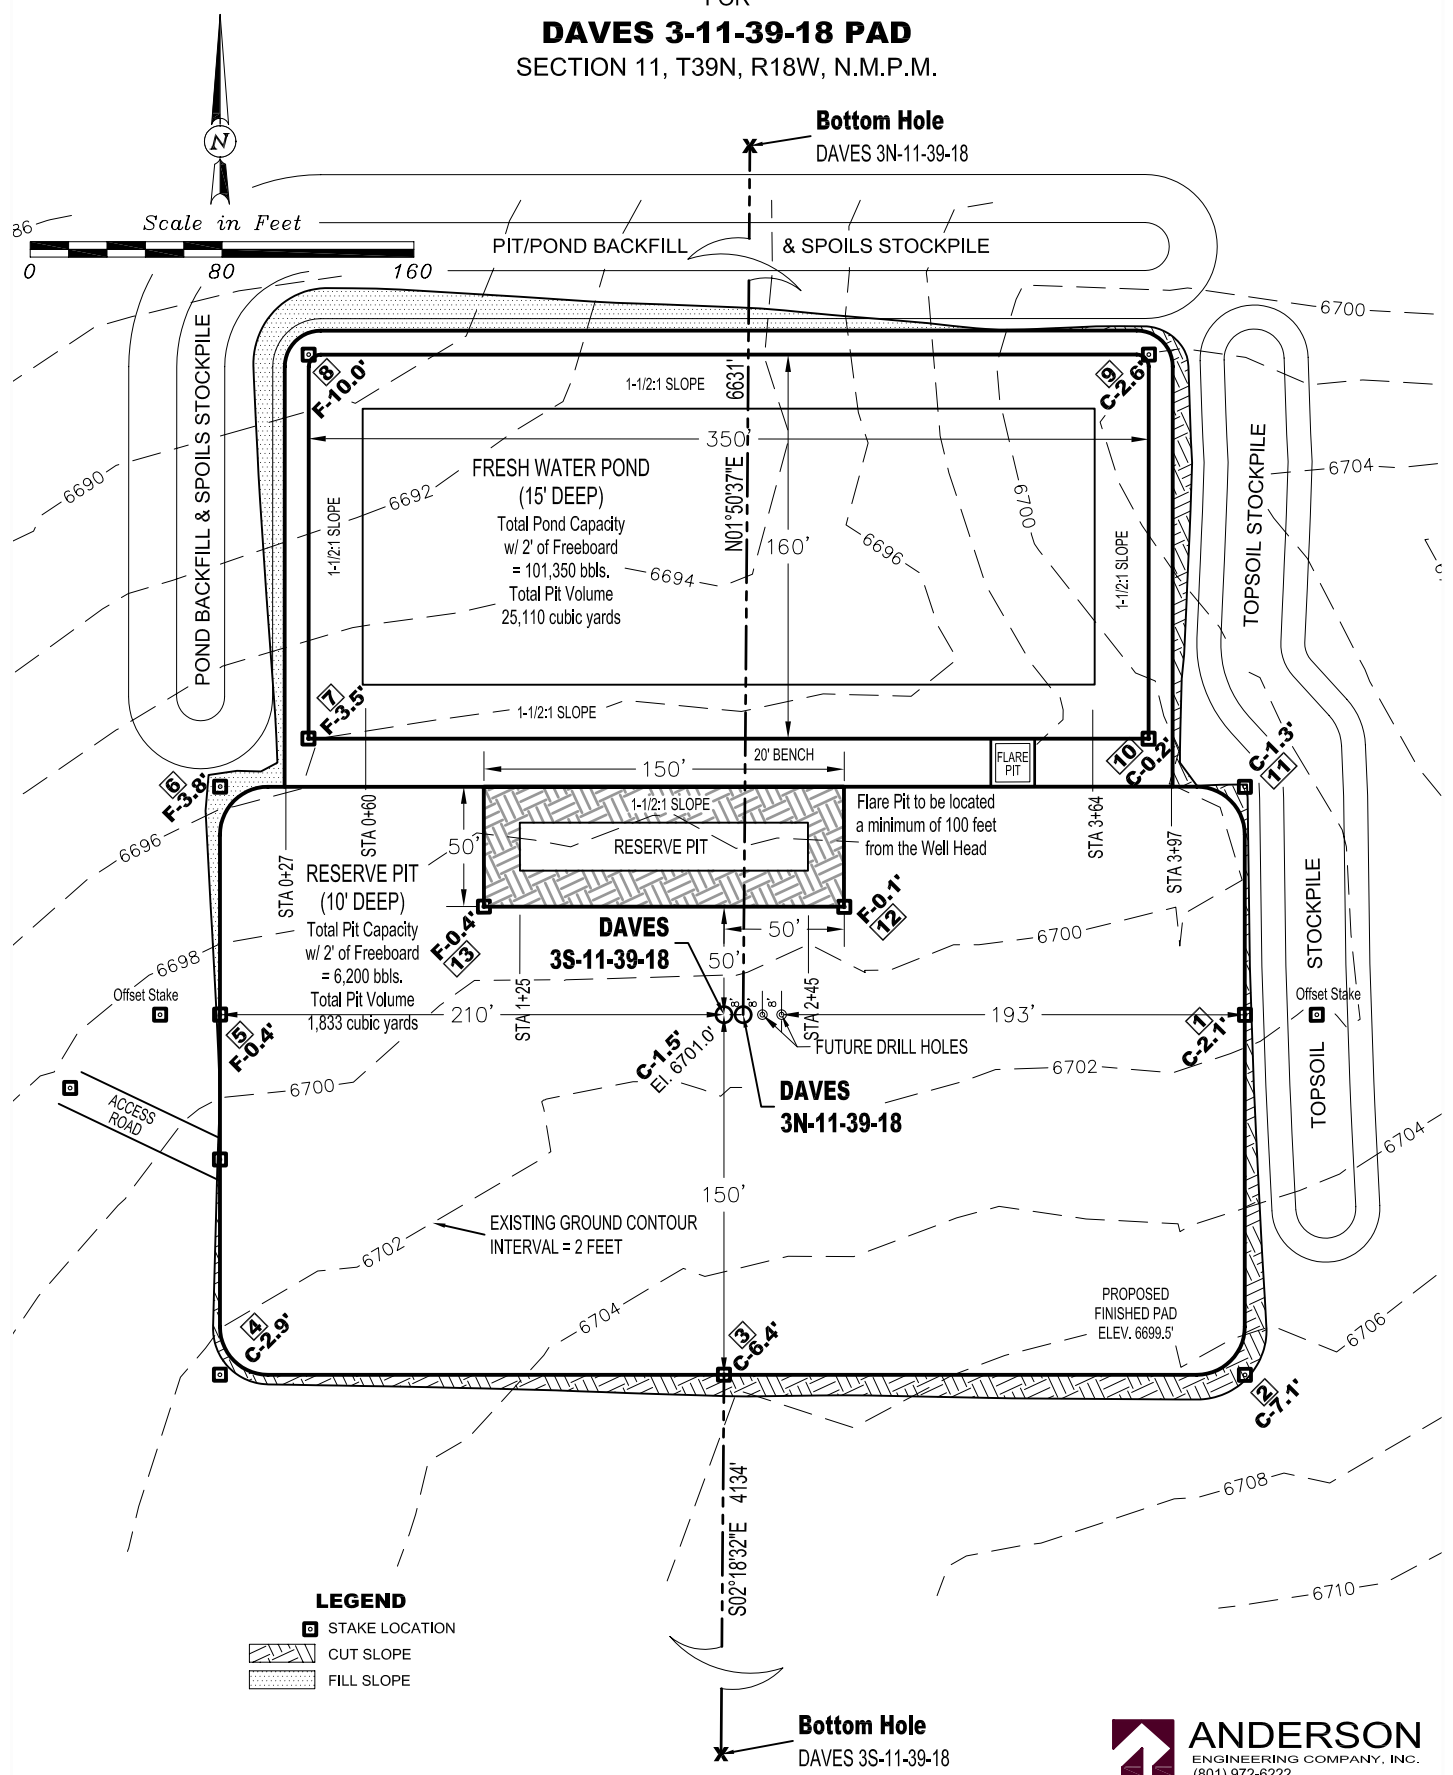

LEGEND
[Symbol] STAKE LOCATION
[Symbol] CUT SLOPE
[Symbol] FILL SLOPE